



ANDREW J. CLARK & RUTH A. CLARK
VOL. 515, PAGE 113

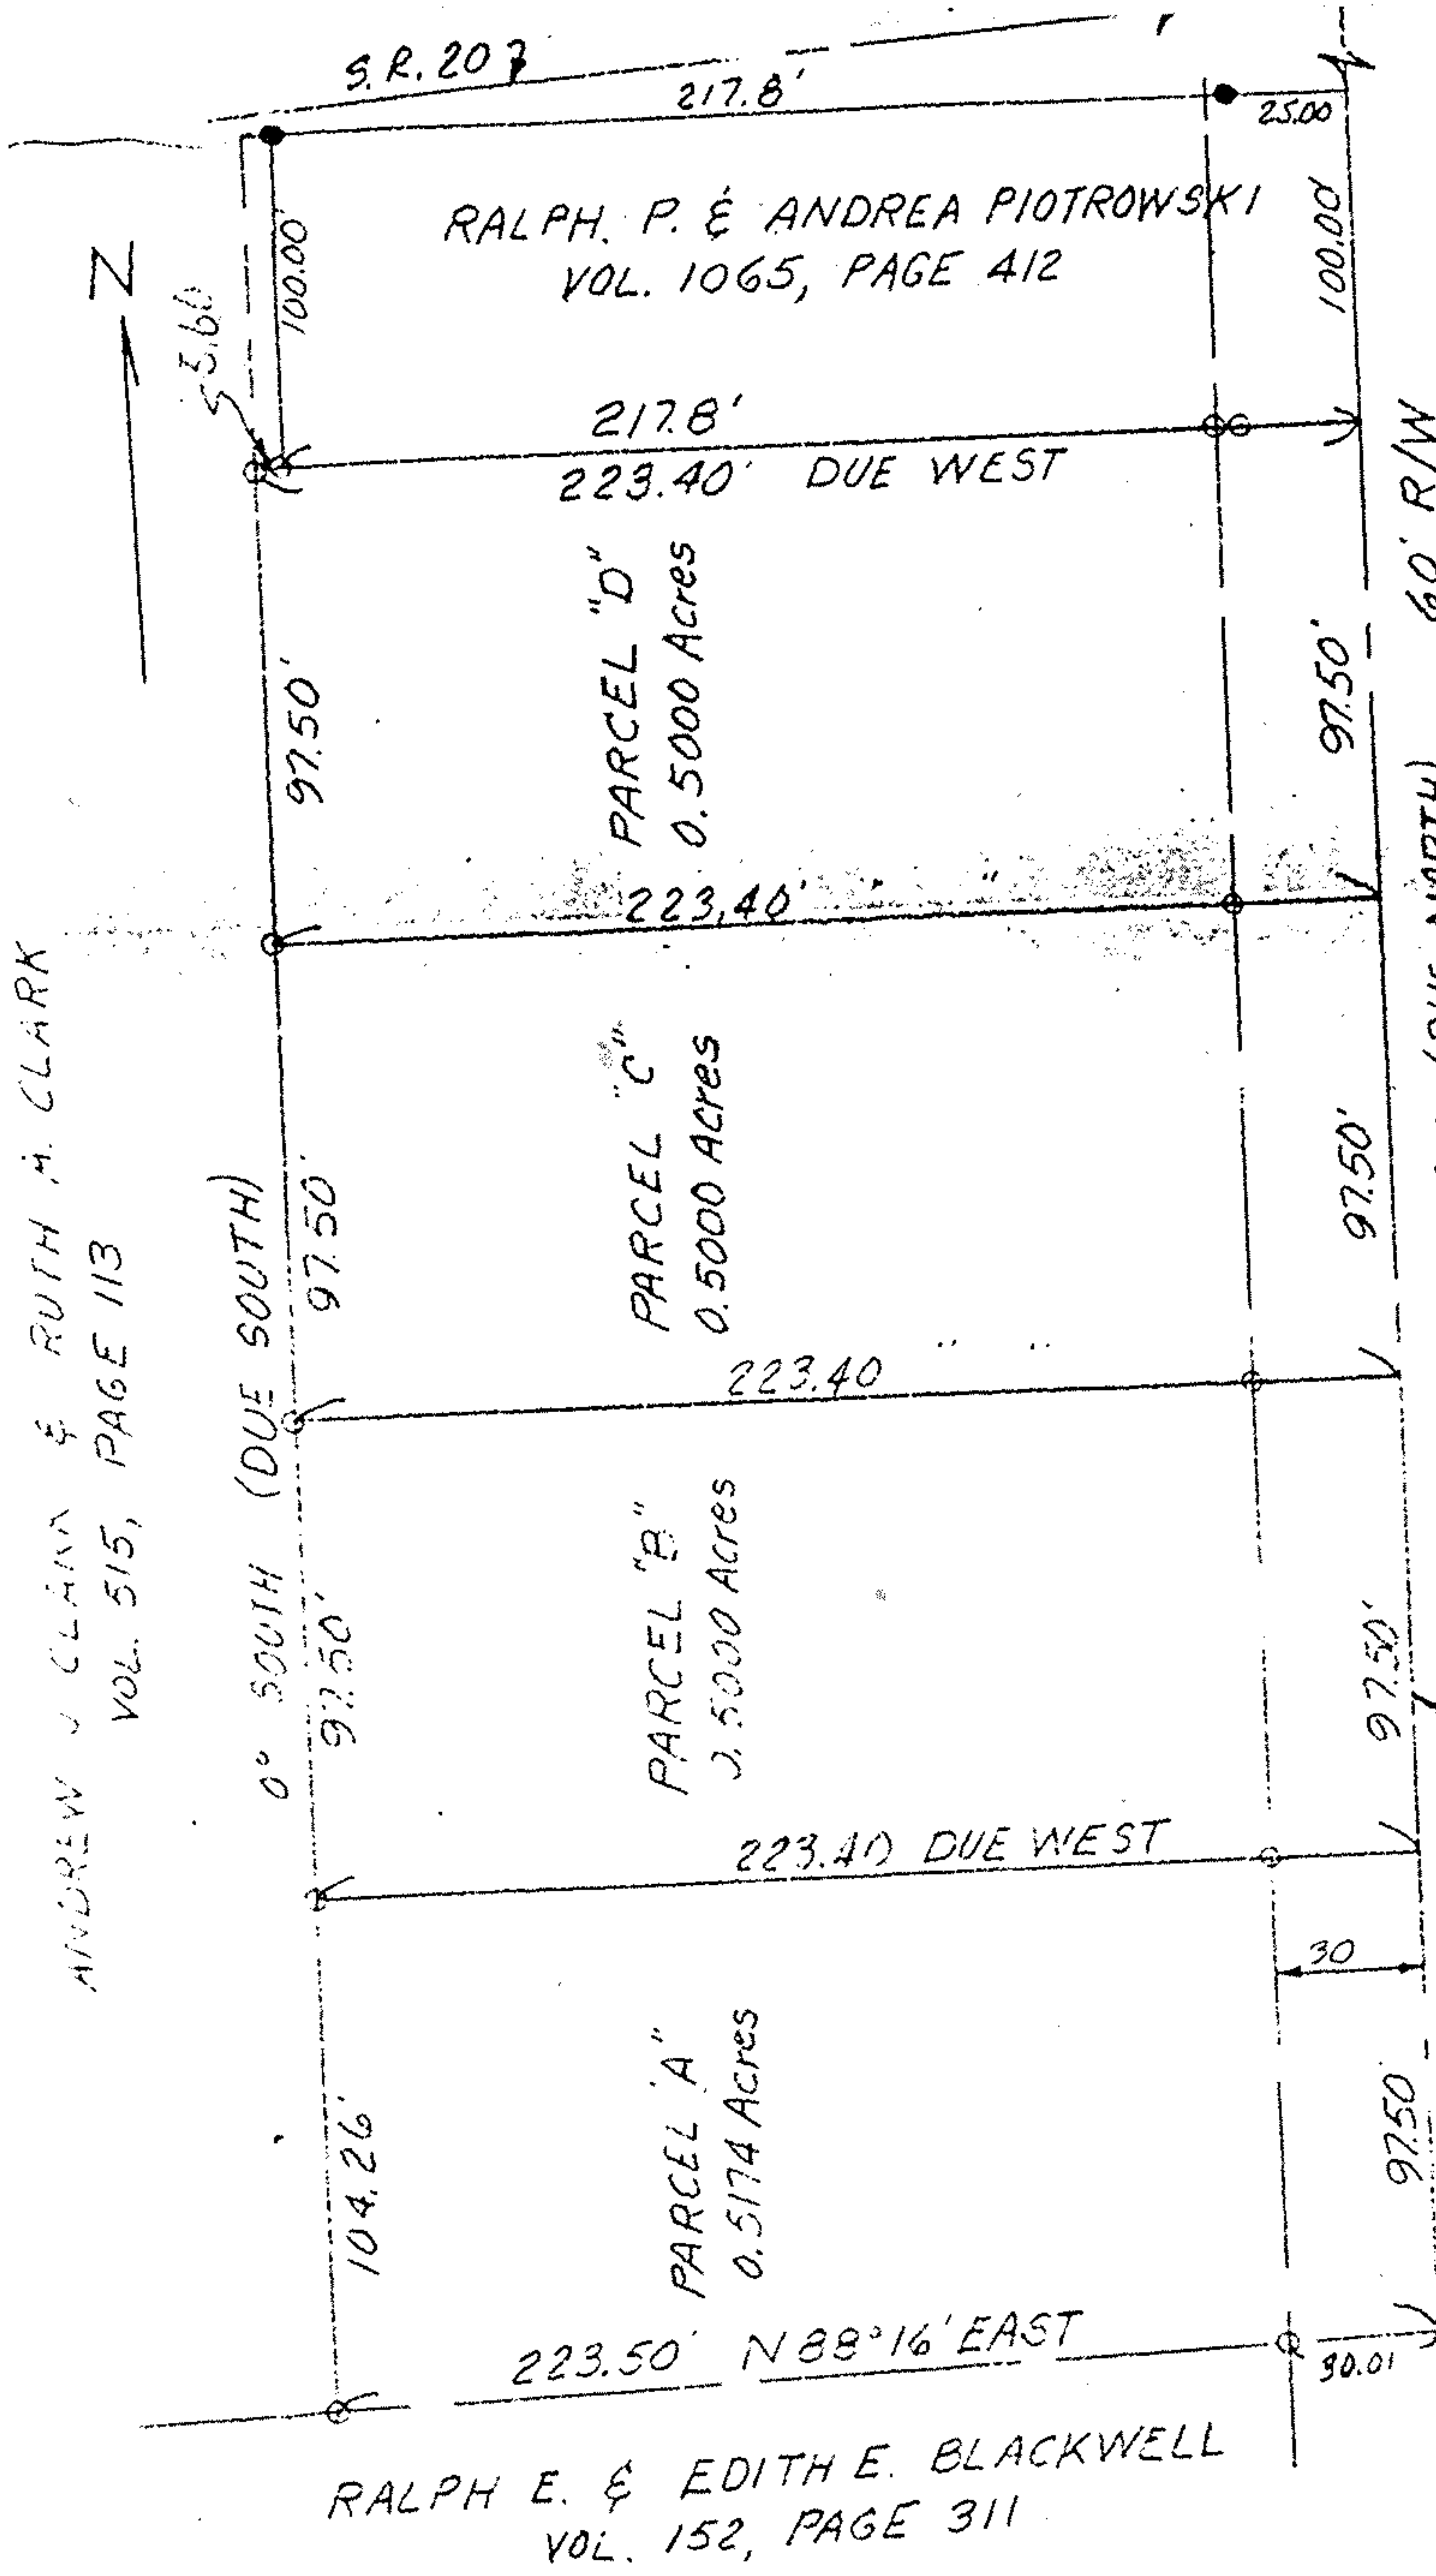

RALPH P. & ANDREA PIOTROWSKI
VOL. 1065, PAGE 412

RALPH E. & EDITH E. BLACKWELL
VOL. 152, PAGE 311

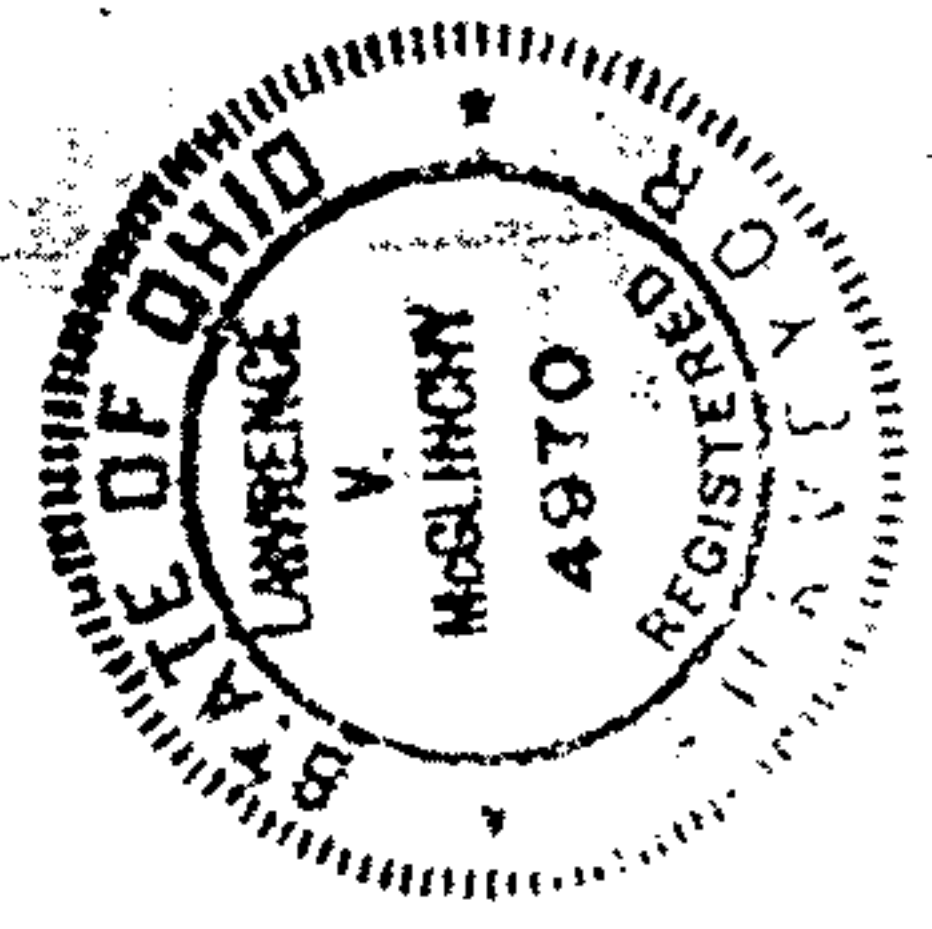

PLAT OF SURVEY FOR
 ANDREW J. CLARK
 O.L.S. TRACT 10, CAMDENTON
 LORAIN COUNTY, OHIO

McGLINCHY & ASSOC
 ELYRIA, OHIO
 4-2-75
 1"=50'

- Iron Pipe Set
- Iron Pipe Found