


Note:- Iron pins found or set shown, thus. Bearings shown are assumed and are used to determine angles only. Said bearings do not necessarily coincide with other adjoining survey lines, due to the assuming of said survey line bearings.

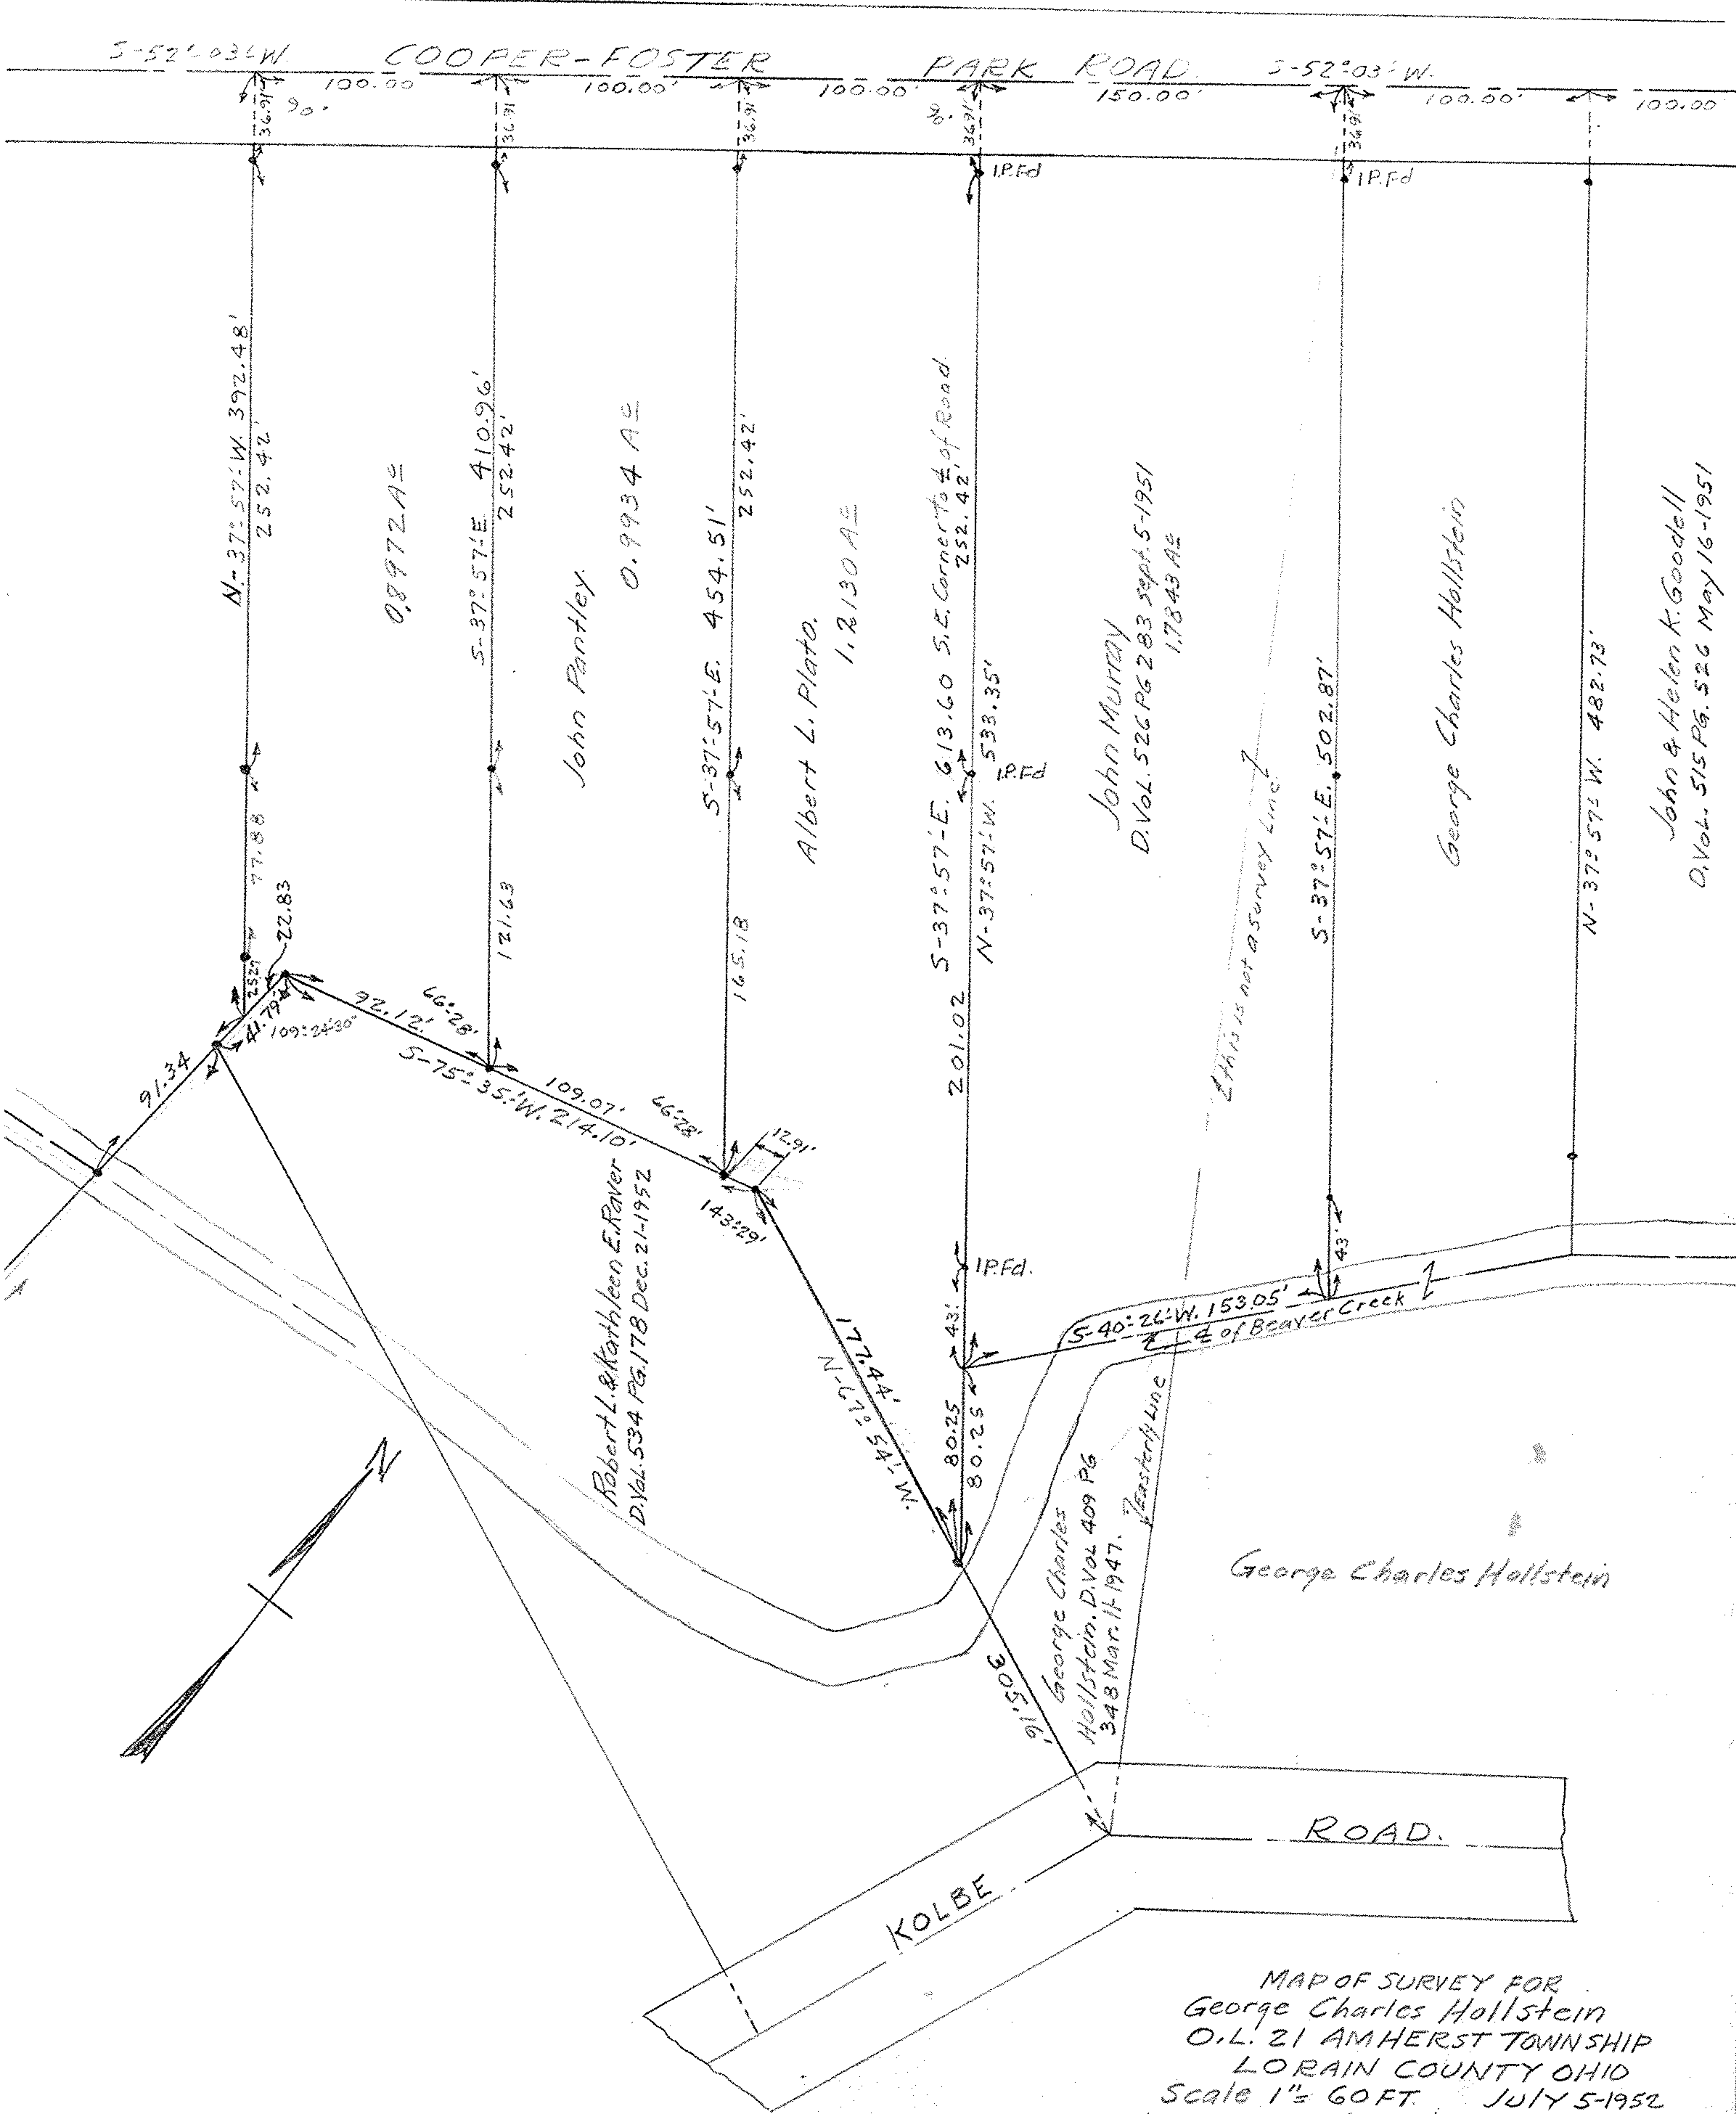

MAP OF SURVEY FOR  
 George Charles Hollstein  
 O.L. 21 AMHERST TOWNSHIP  
 LORAIN COUNTY OHIO  
 Scale 1" = 60 FT. JULY 5-1952  
 C.E. Penfound Registered Surveyor.