


MAP OF PROPOSED PARCEL SPLIT
 PREPARED FOR
 RUSSELL H. & BEVERLY A. SCHMALZ
 PART OF ORIGINAL BROWNHELM TOWNSHIP
 LOT NO. 62
 LORAIN COUNTY, OHIO



See Miscellaneous Volume 9, Page 491 for 100' Wide Easement from G.H. & Clara Bacon to Ohio Public on November 24, 1925

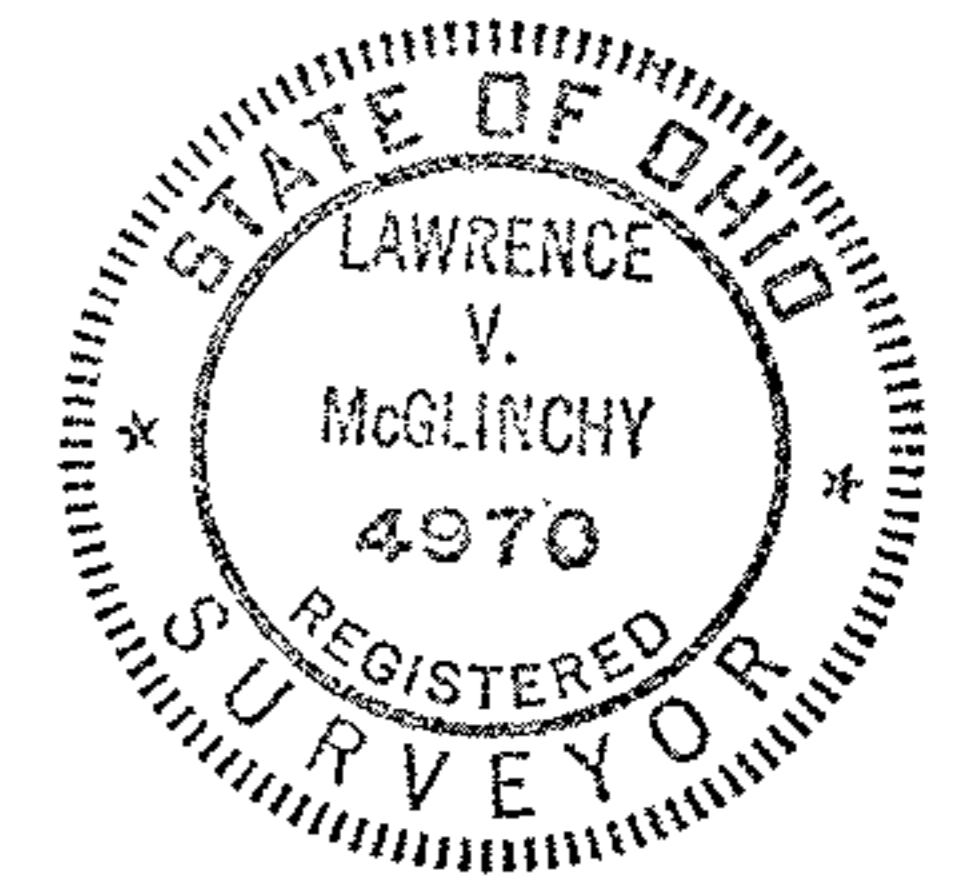

McGLINCHY AND ASSOCIATES
 PROFESSIONAL ENGINEERS AND SURVEYORS
 625 North Woodhill Drive Amherst, Ohio

SCALE: 1"=50' DRAWN BY: L.V.M.
 Rev. 4/18/92
 DATE: 9/16/97 JOB NO: 97 RR 37

