


ROY W. & ROBERT L. HILLER et al.
D.V. 901, Pg. 444

DRILL HOLE IN
STONE MONUMENT ED.

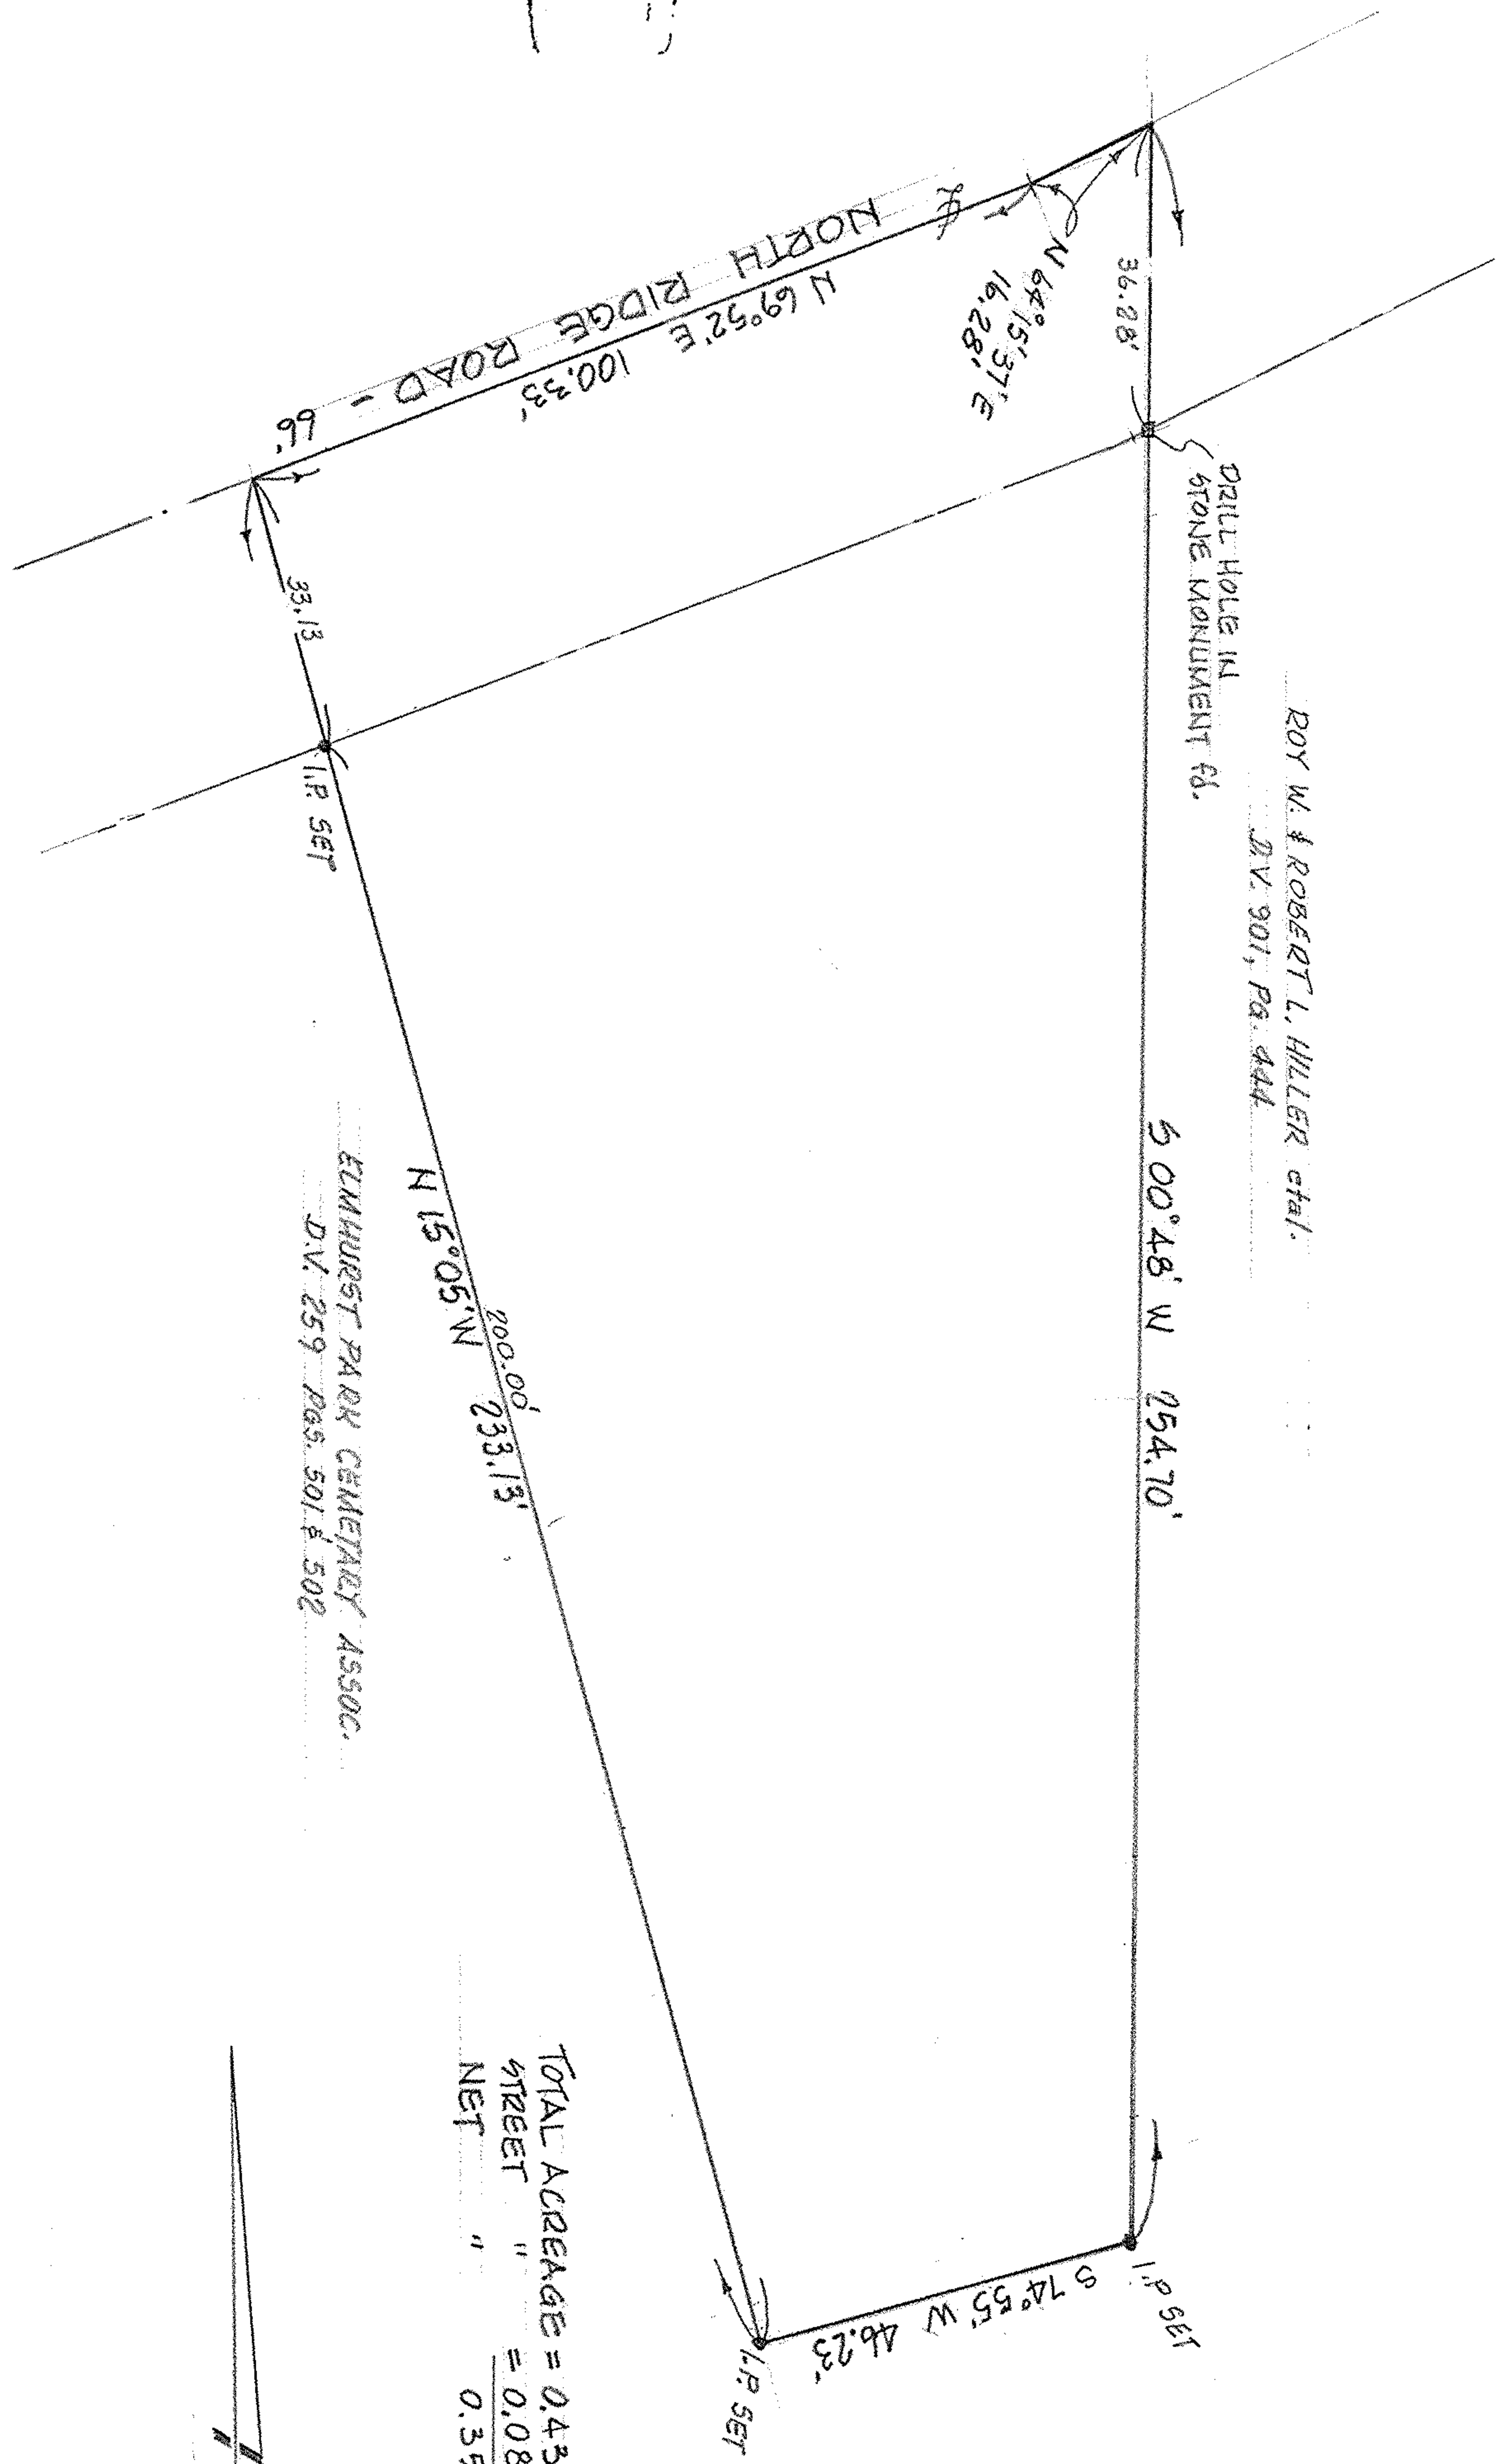

TOTAL ACREAGE = 0.438 AC. (19,097 sq. ft.)
 STREET " = 0.084 AC. (3,677 " " "
 NET " " 0.354 AC. (15,419 " " ")

1 NORTH
SCALE: 1"=20'

PROPOSED PARCEL SPLIT MAP

PREPARED FOR NOEL COWAN
 PART of ORIGINAL AVON SECTION No. 27
 CITY of AVON LOZAIN COUNTY, OHIO

McGLINCHY and ASSOCIATES, INC.
 PROFESSIONAL ENGINEER & SURVEYORS
 110 1/2 MIDDLE AVE. ELYRIA OHIO
 APRIL, 1984 # 848248