


Remainder- Andrew J. Clark & Ruth A. Clark  
Volume 515, Page 113

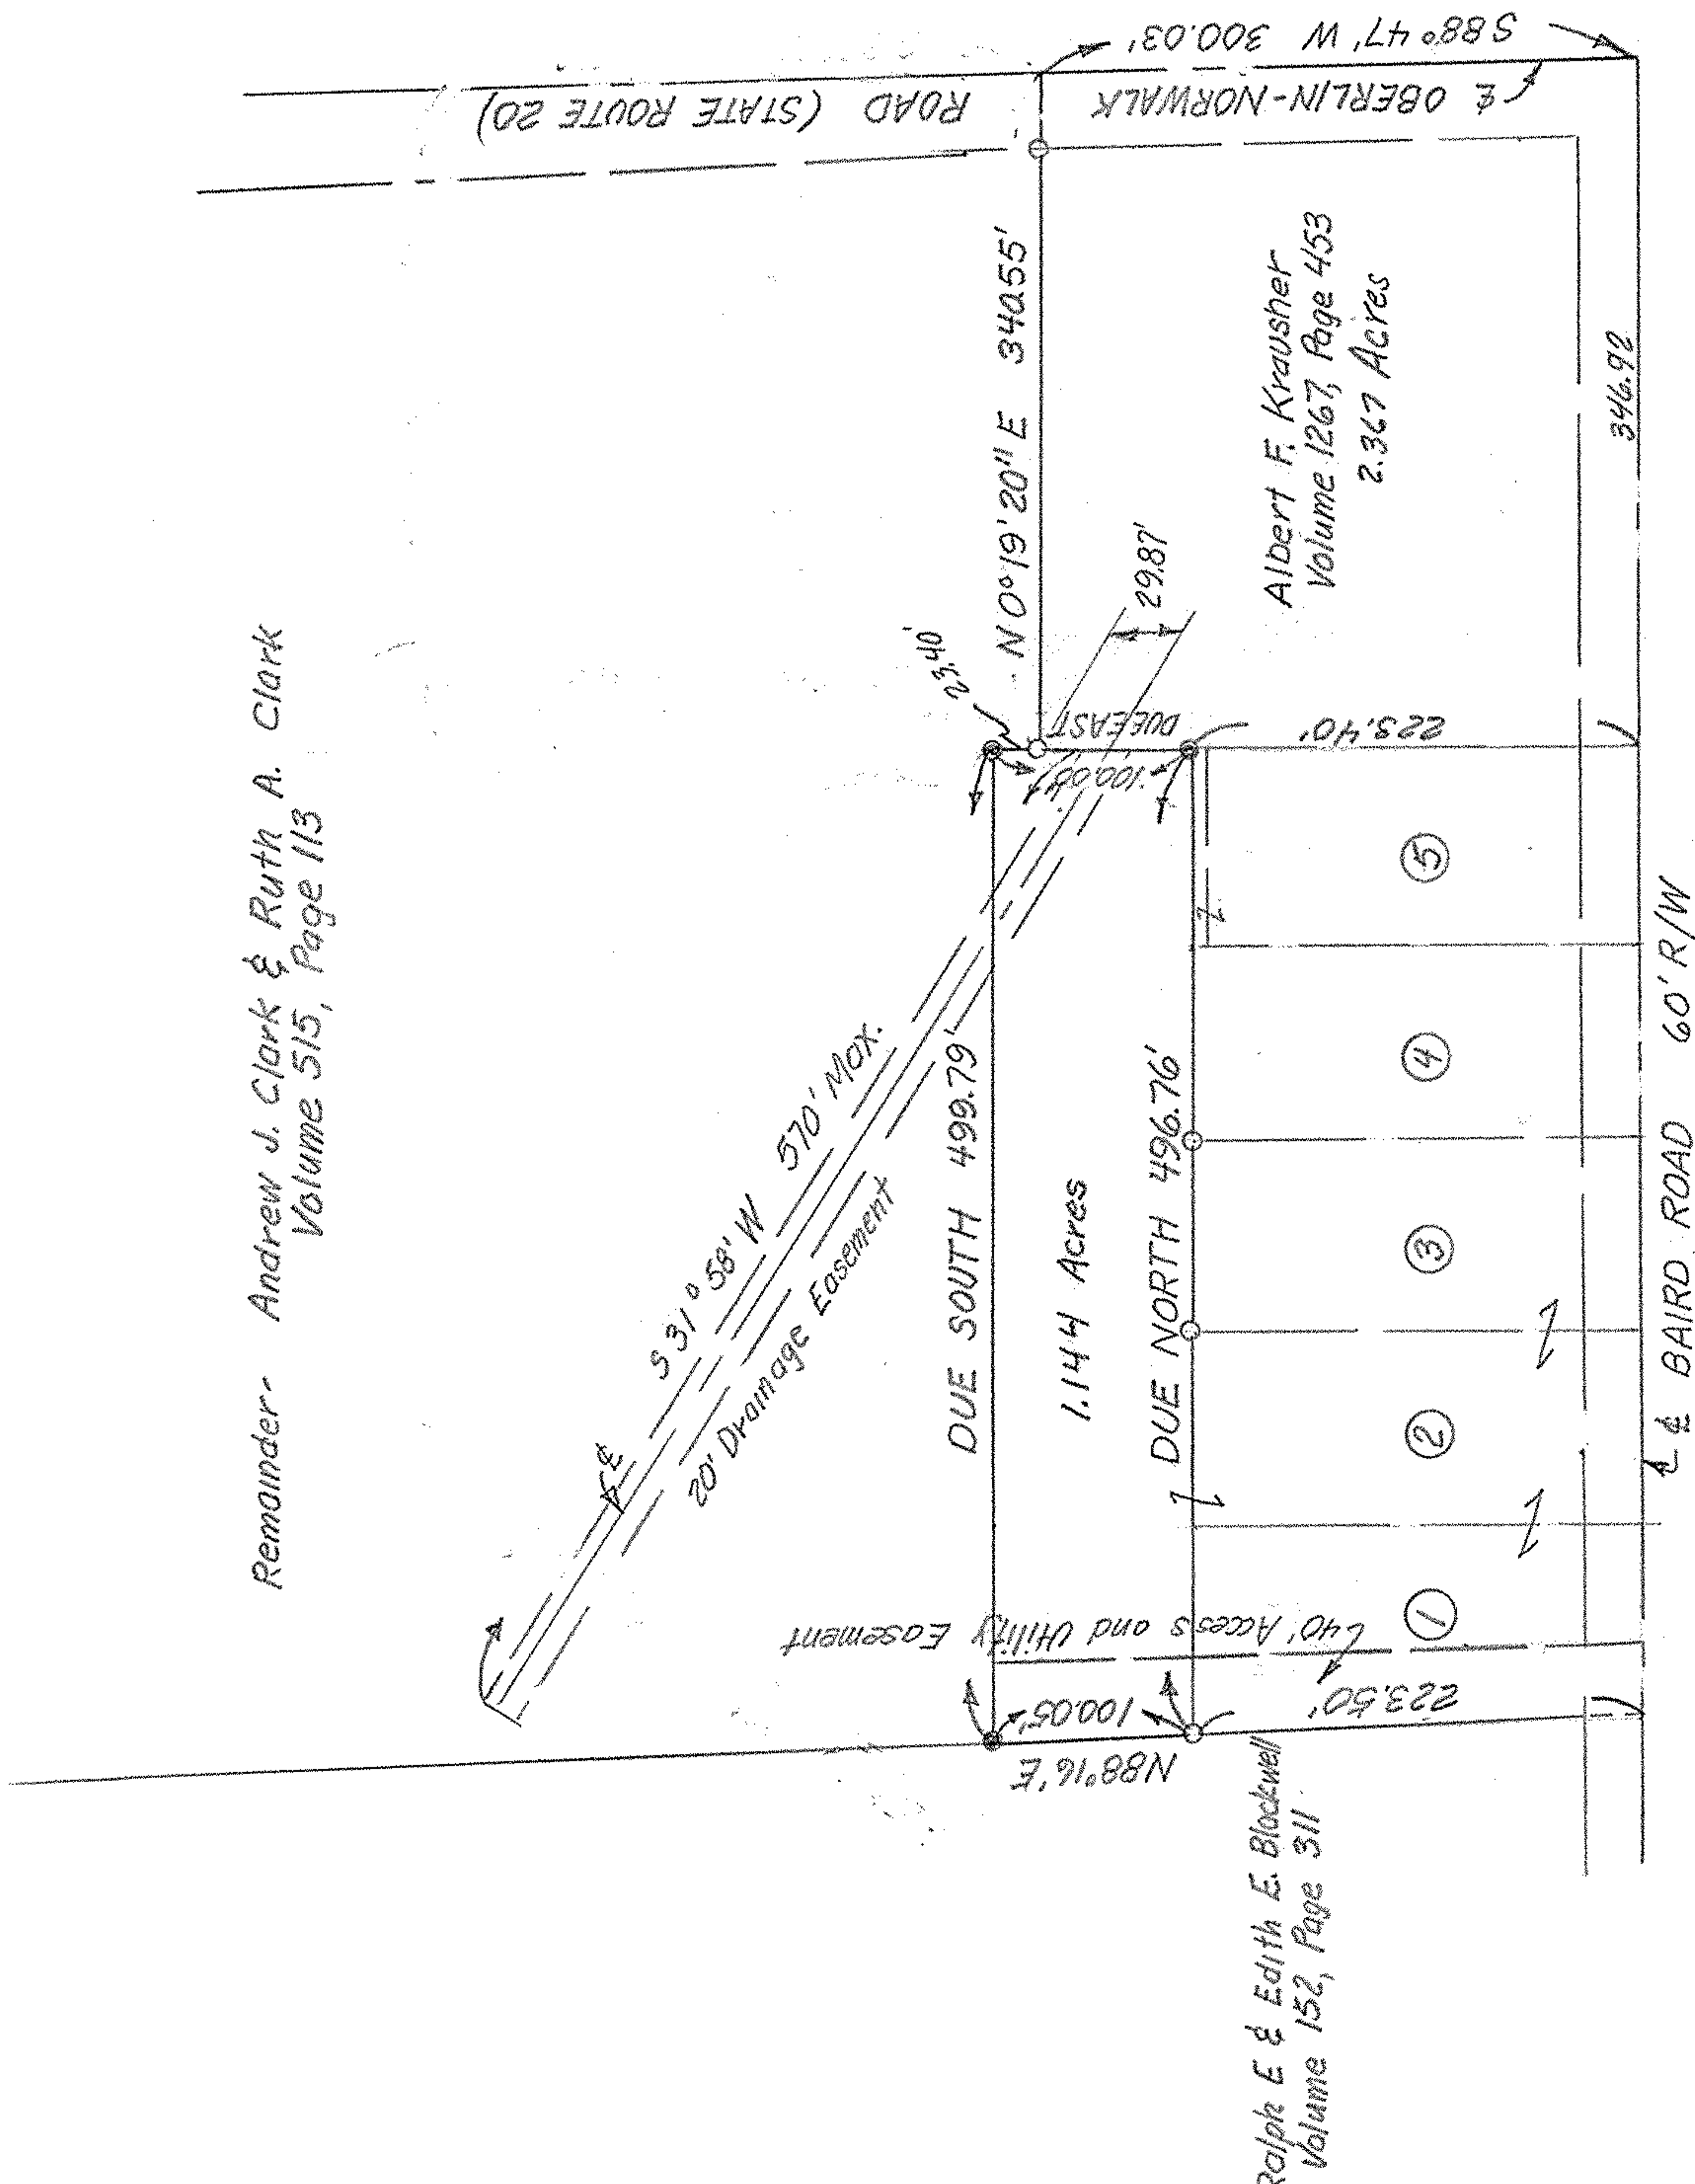

Ralph E. & Edith E. Blockwell  
Volume 152, Page 311

Albert F. Krausher  
Volume 1267, Page 453  
2.367 Acres

1.144 Acres

- ① Marvin B. & Judith E. Fannin Volume 1131, Page 522
- ② Marvin B. & Judith E. Fannin Volume 1243, Page 105
- ③ Marvin B. & Judith E. Fannin Volume 1164, Page 266
- ④ Dale L. & Karen C. Husted Volume 1131, Page 526
- ⑤ Ralph P. & Andrea Piotrowski Volume 1065, Page 412

- Iron Pipe Set
- Iron Pipe Found



PLAT OF SURVEY FOR  
MARVIN B. & JUDITH E. FANNIN  
O.L. 3, TRACT 10 CAMDEN TWP.  
LORAIN COUNTY, OHIO

McGLINCHY & ASSOCIATES  
AMHERST, OHIO 3-8-89  
1" = 100' Job # 898775  
Revised 3-14-89