
 


BALSAM DRIVE - 60'

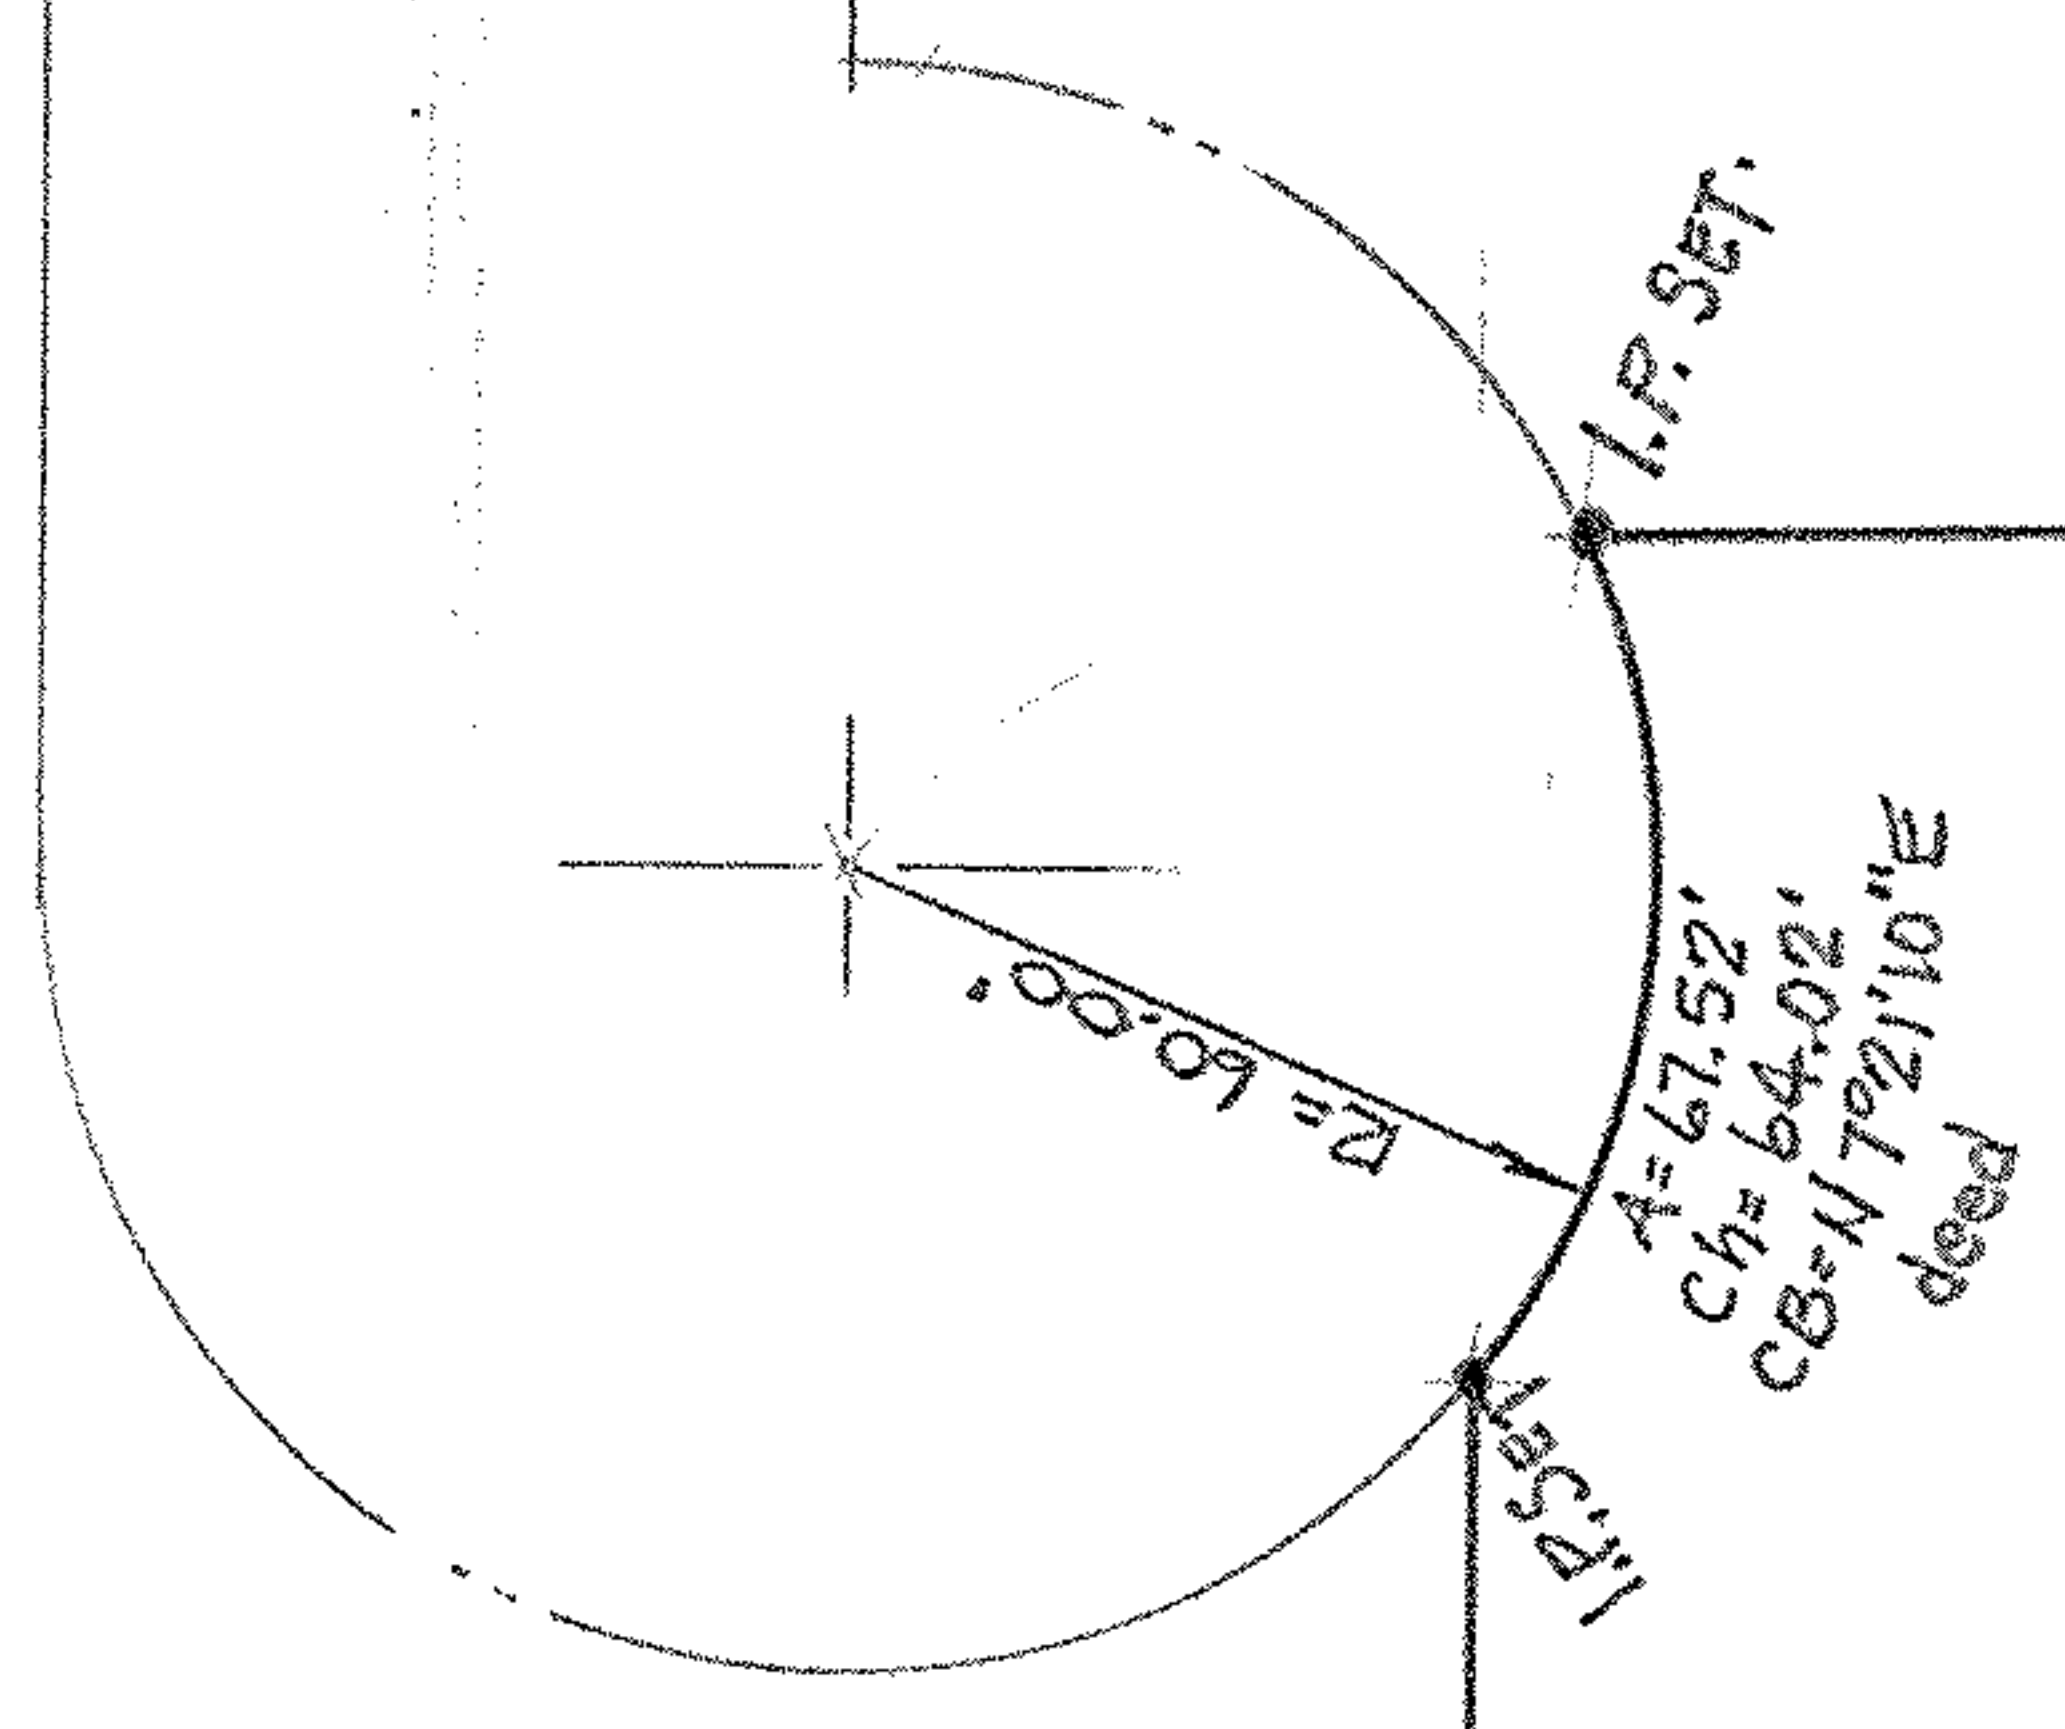

NORTH
 SCALE: 1"=40'

MAP of SURVEY

PREPARED FOR NORBERTO MARFORI - M.P.
 PART of ORIGINAL AMHERST TOWNSHIP LOT 59
 TOWNSHIP of AMHERST - LORAIN COUNTY - OHIO

MCGLINCHY and ASSOCIATES
 PROFESSIONAL ENGINEERS & SURVEYORS
 ELYRIA OHIO
 MAY 1976
 JOB # 761412