




PLAT OF SURVEYS FOR  
VIRGIL J. MUNTEAN AND  
THE ESTATE OF AGNES MUNTEAN

ORIGINAL LOT 71 - AMHERST TWP.  
LORAIN COUNTY OHIO  
SCALE: 1" = 100'  
OCTOBER 1973  
GARY E. PENFOUND Reg. Surveyor No. 4457

Resurvey of land  
conveyed to Constance M.  
Klesta by D. Vol. 828 Pg. 587

Alvin Franklin Fowl & Malcolm P. Fowl  
D. Vol. 844 Pg. 356

Dian R. Eischen  
D. Vol. 827 Pg. 621



Parcel with  
Old Farm House

Resurvey of land conveyed to  
Virgil Muntean by D. Vol. 767 Pg. 3

Resurvey of land conveyed to  
Virgil J. Muntean by D. Vol. 723 Pg. 353

Resurvey of part of land conveyed  
to John J. Davis by D. Vol. 767 Pg. 6

NOTE: • Indicates iron pin set  
unless otherwise designated.

Robert T. &  
Helen M. Viliag  
D. Vol. 907  
Pg. 354

AMHERST TWP.  
RUSSIA TWP.  
ALBRECHT ROAD