


Alvin Franklin Fowl & Malcolm P. Fowl D. Vol. 844 Pg. 356
Ditch

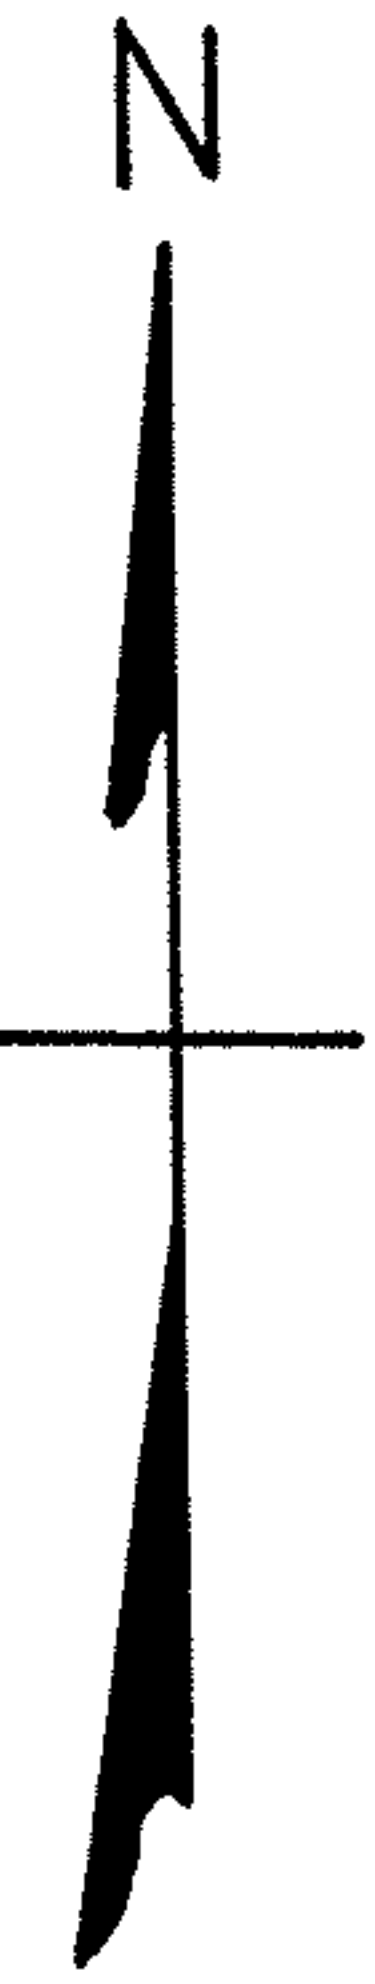

PLAT OF SURVEYS & AERATION DRAIN EASEMENT
FOR VIRGIL J. MUNTZMAN

ORIGINAL LOT NO. 71
LORAIN COUNTY
SCALE: 1" = 60'
GARY E. REINFORD
AMHERST TOWNSHIP
OHIO
SEPTEMBER-1977
Reg. Surveyor No. 4957

NOTES: • indicates iron pin set these surveys unless otherwise designated.
○ indicates iron pin previously set unless otherwise designated.

Virgil J. Muntzman
D. Vol. 1152 Pgs. 253 & 257

Constance M. Klesta
D. Vol. 828 Pg. 587
(Resurveyed Oct. -1973)


PARCEL No. 7
0.500 ACRE

PARCEL No. 8
0.500 ACRE

PARCEL No. 9
0.500 ACRE

PARCEL No. 10
0.500 ACRE

PARCEL No. 11
0.500 ACRE

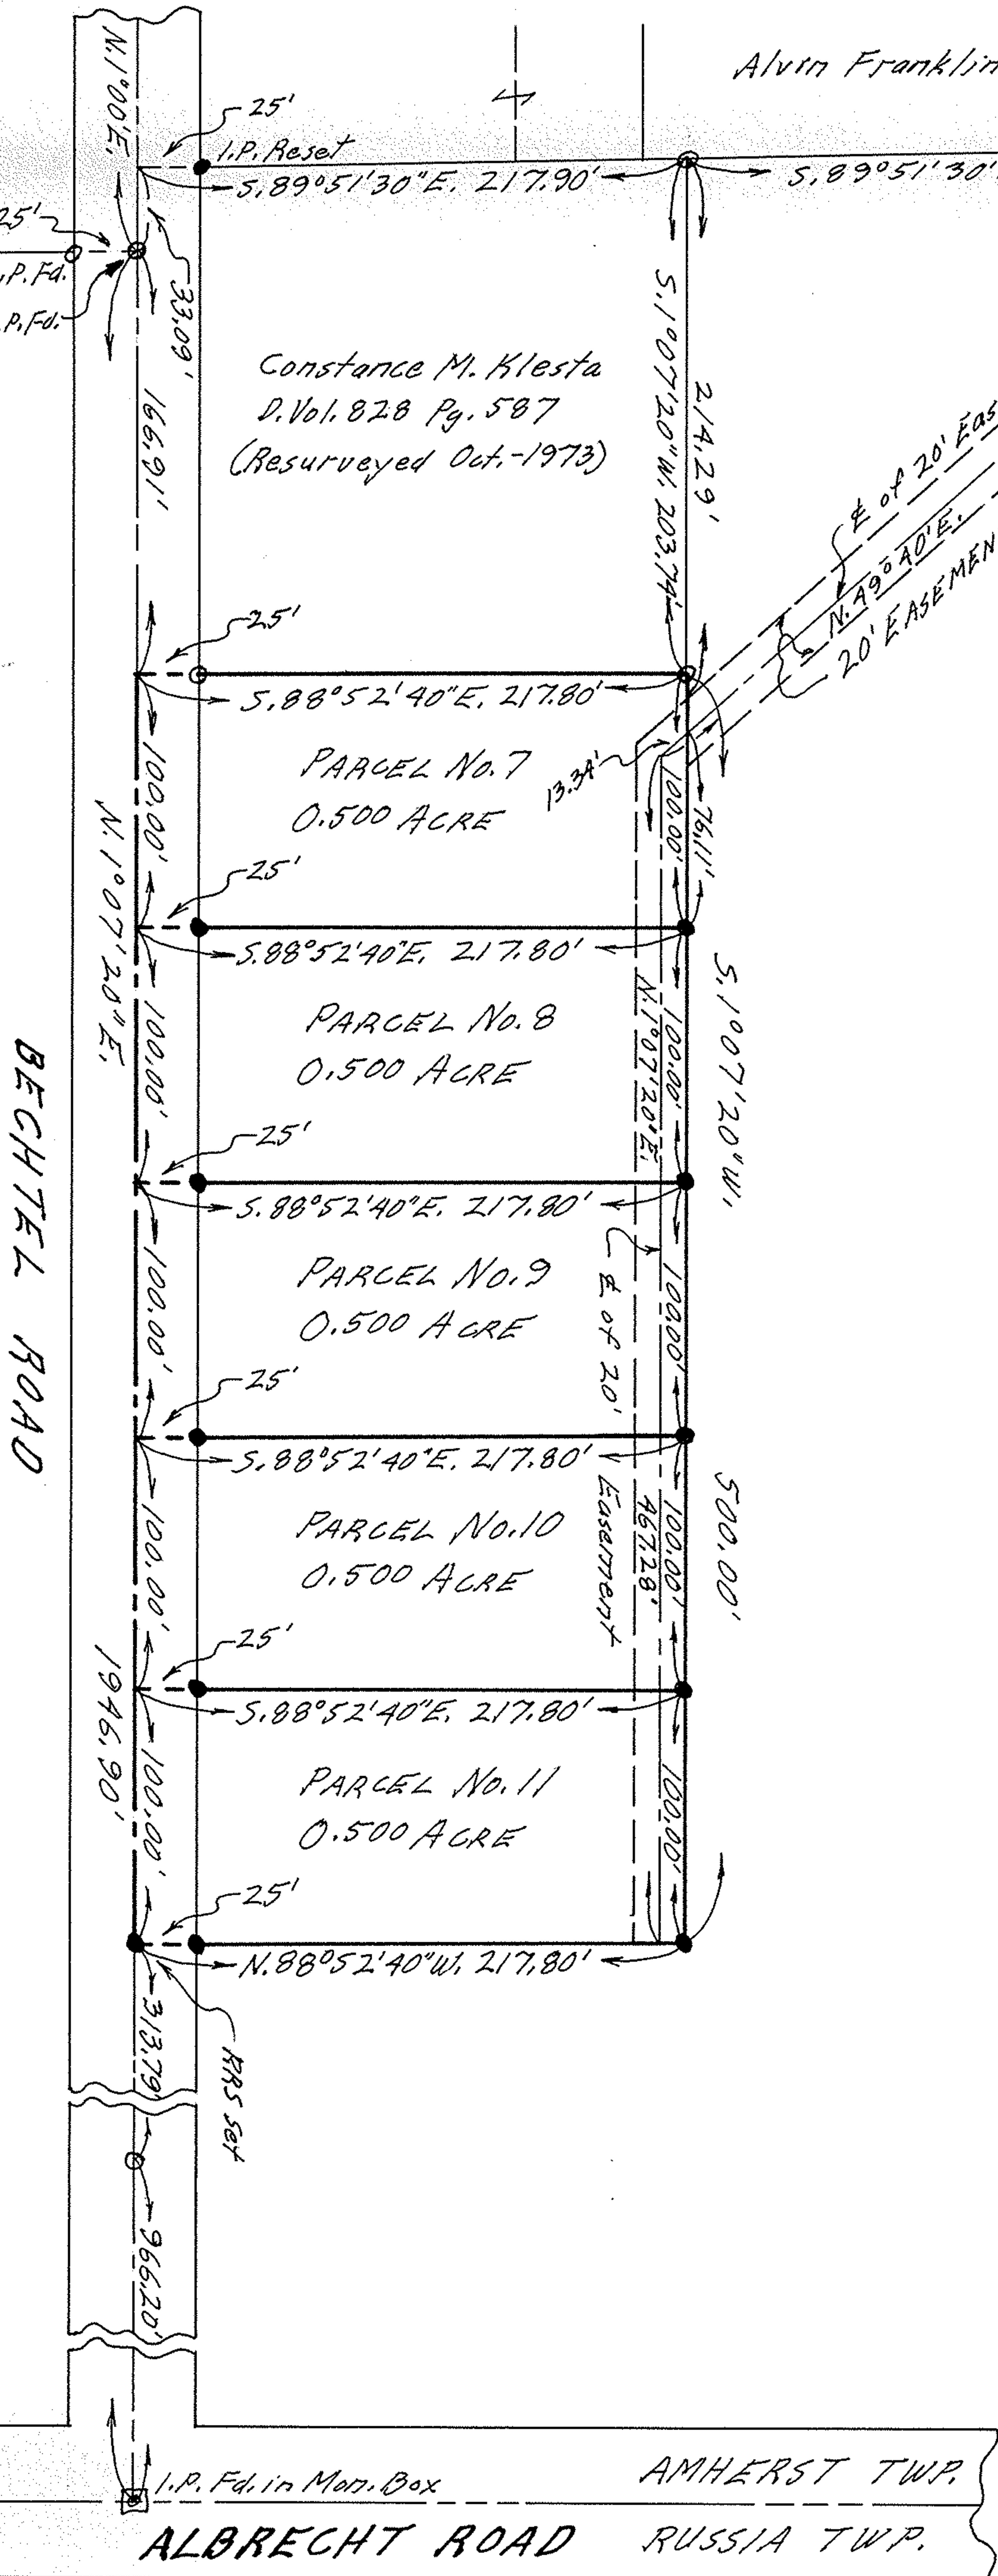

BECHTEL ROAD

ALBRECHT ROAD

AMHERST TWP.
RUSSIA TWP.

05-00-071