


George J. & Mansfield
Vol. 291 P. 43. May 14. 1938



About 2733'

Not to scale

Robert C. Osborne

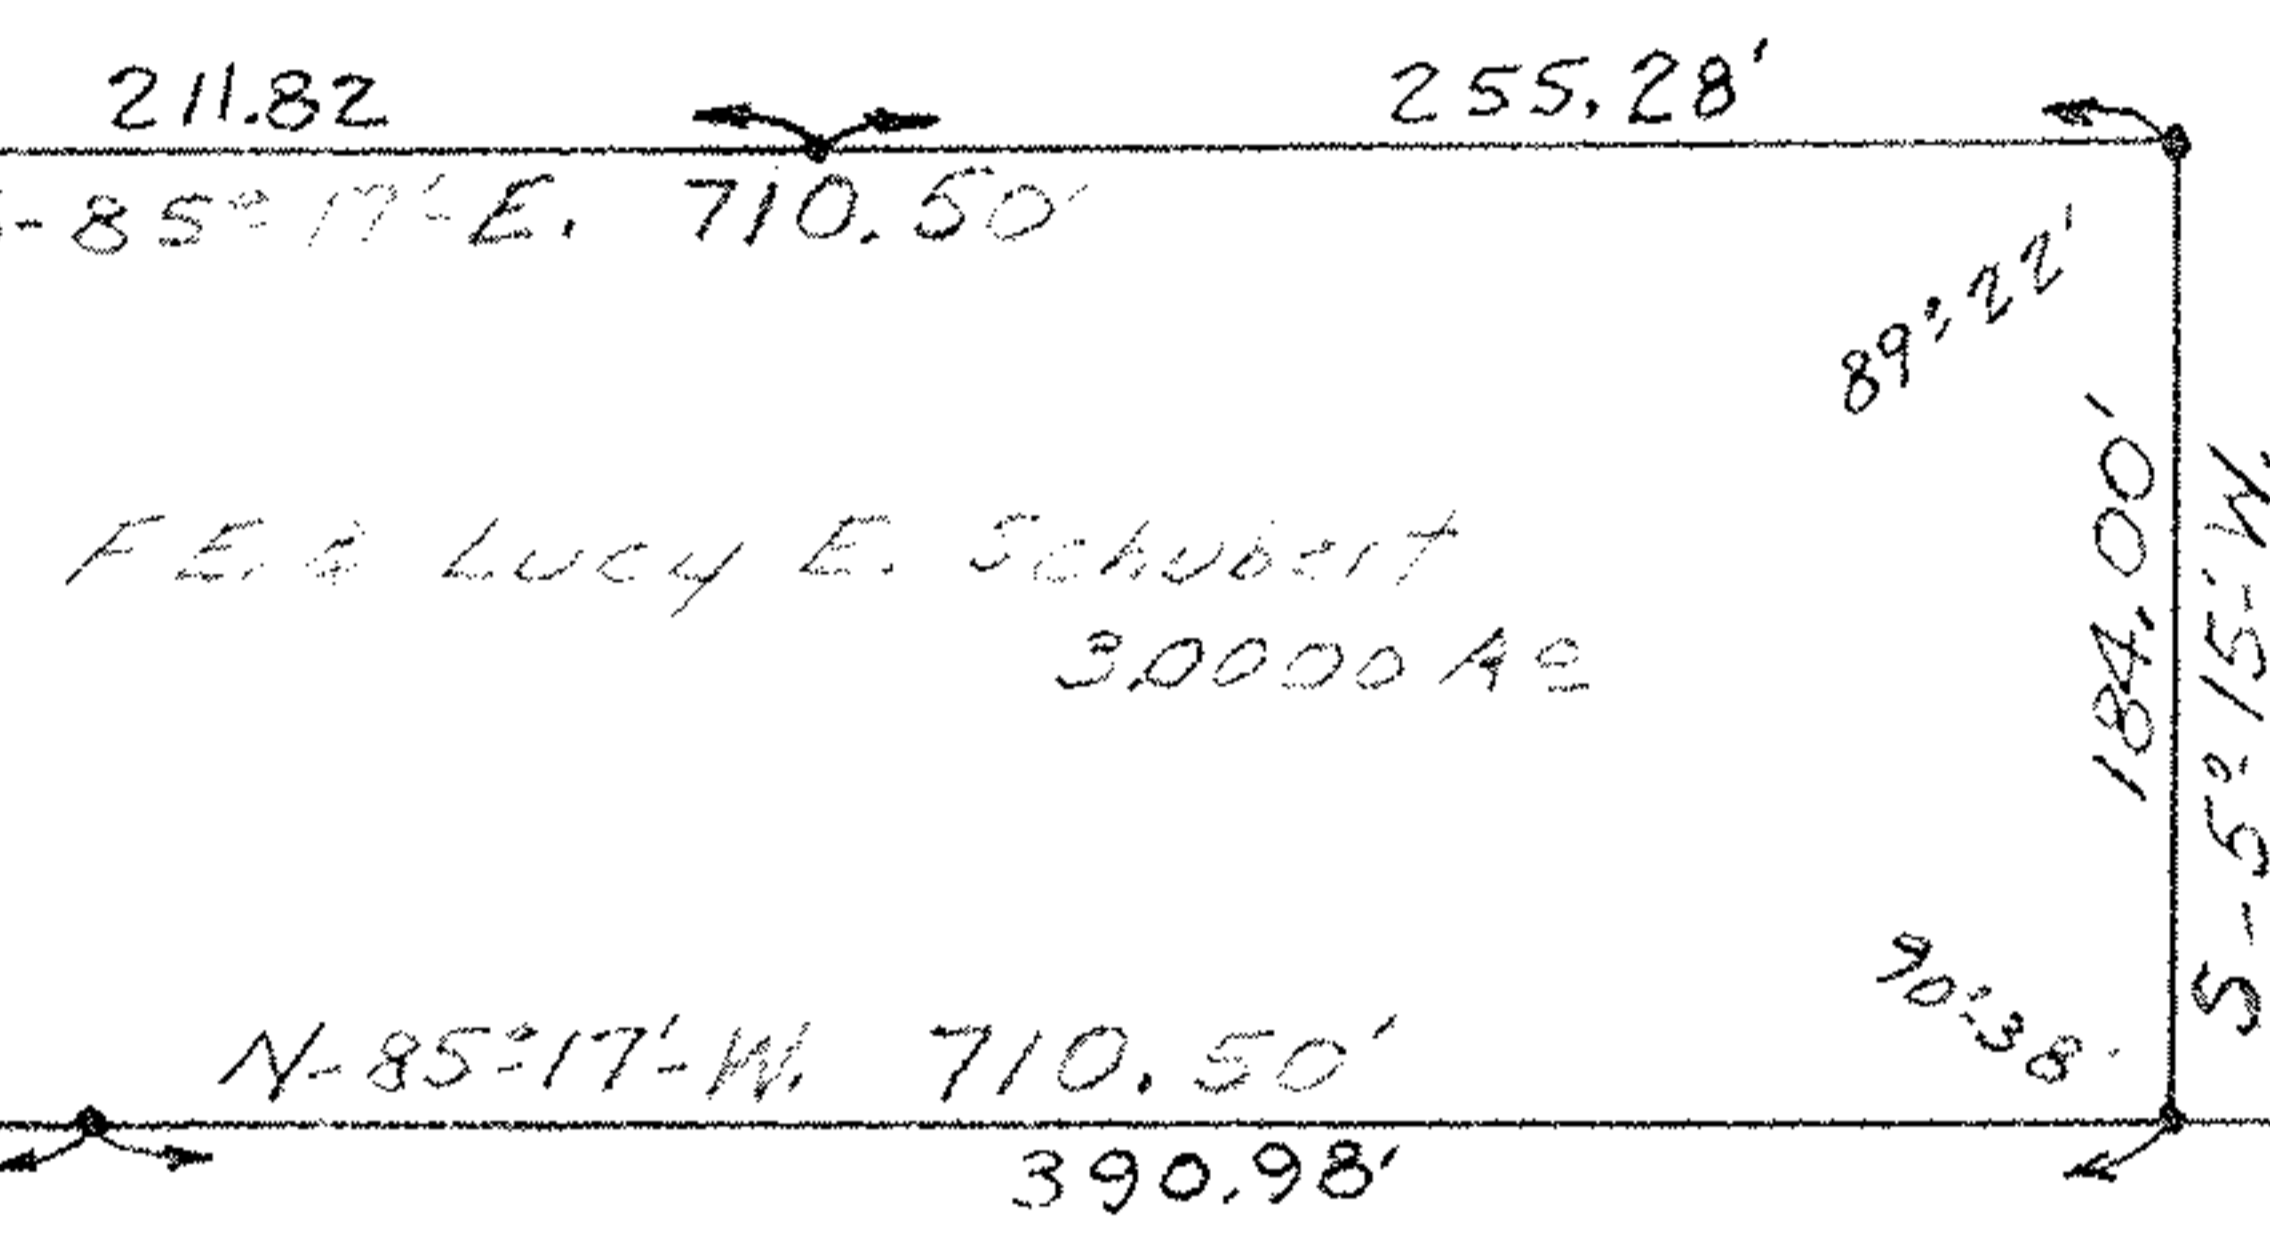


F. E. & Lucy E. Schubert
30000 AC

Not to scale

Louisa Nash
VOLUME 43 PG 564 Dec. 23 - 1878

Southerly Line of D.L. 6

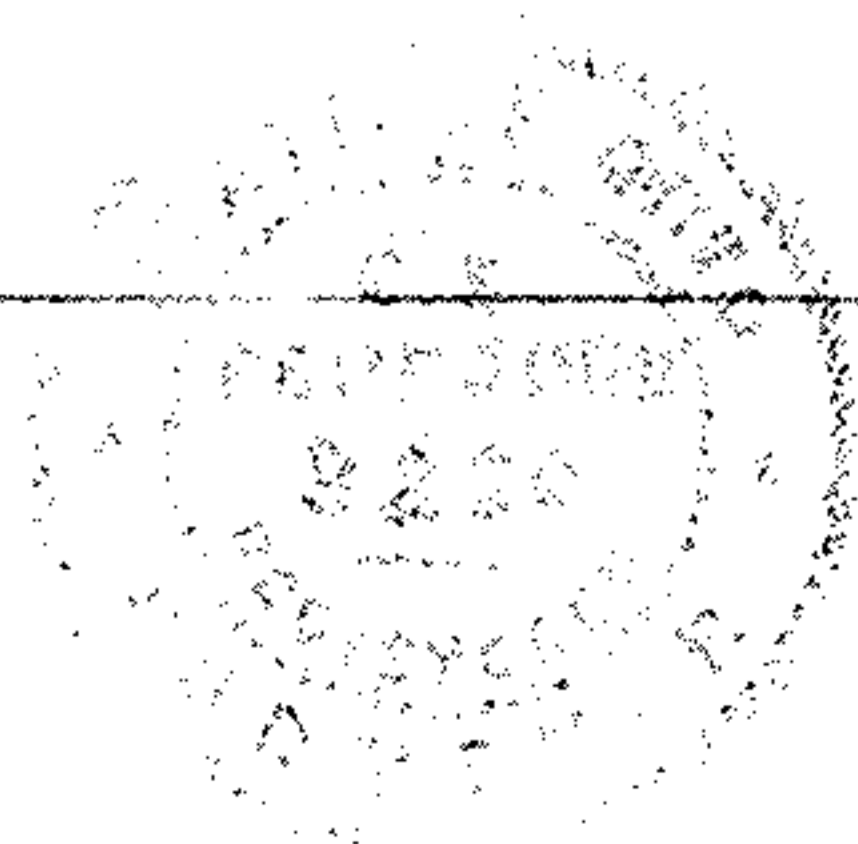

MAP OF SURVEY FOR
 F. E. & LUCY E. SCHUBERT & ROBERT C. OSBORNE.
 ORIGINAL LOT NO 6 RUSSIA TOWNSHIP
 LORAIN COUNTY OHIO
 Scale 1" = 100' MAY 10 - 1955
 C.E. Penfound Registered Surveyor. 09-00-006

LEAVITT ROAD 66'
 402.50' ±
 218.50' ±
 33'
 N-5°15'-E 184.00'
 RTE. 58
 33'
 89°22'
 OBERLIN-NORTH RD
 N-5°15'-E 402.50' ±
 West Line of D.L. 6

East Line of D.L. 6