


PLAT OF SURVEY FOR 57.2966 AND 31.0722 ACRE PARCELS
 PART OF ORIGINAL LOT NO. 10
 EATON TOWNSHIP, LORAIN COUNTY, OHIO

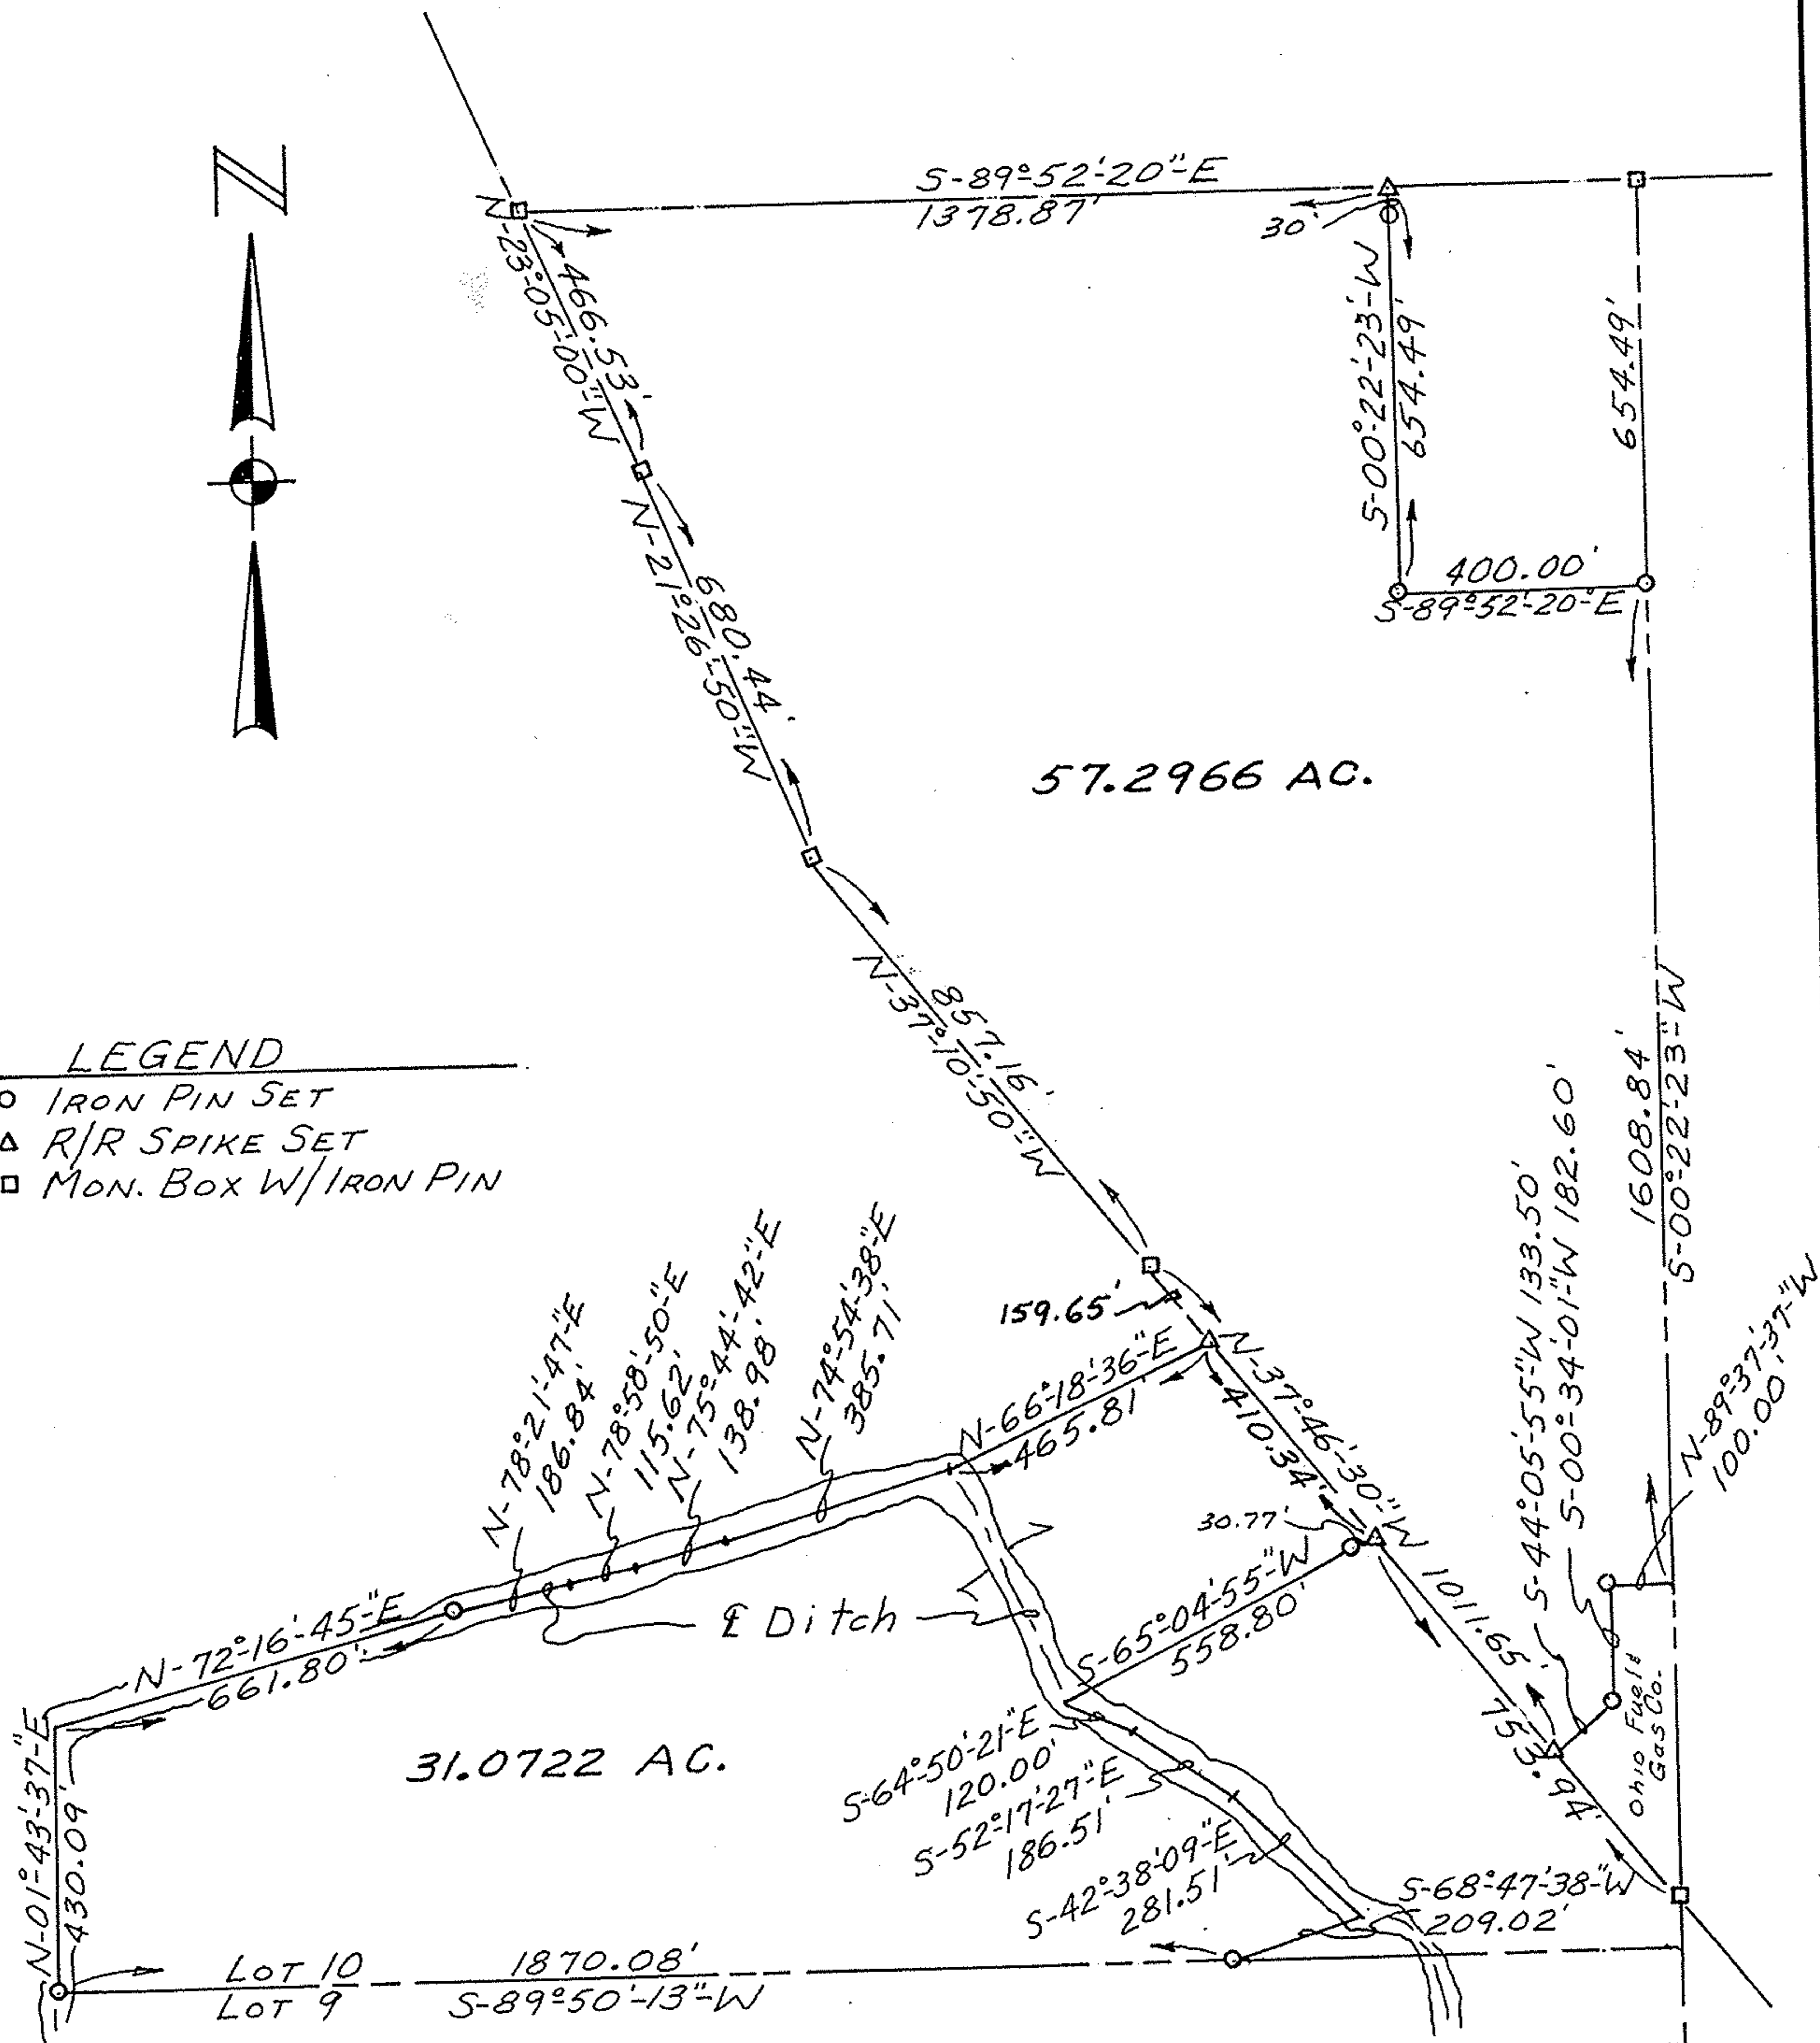

LEGEND


- IRON PIN SET
- △ R/R SPIKE SET
- MON. BOX W/ IRON PIN

All bearings are magnetic and are to be used for the determination of angles only.



Scale In Feet

William L. Fox
 William L. Fox, P.S.
 Reg. Surveyor No. 5878

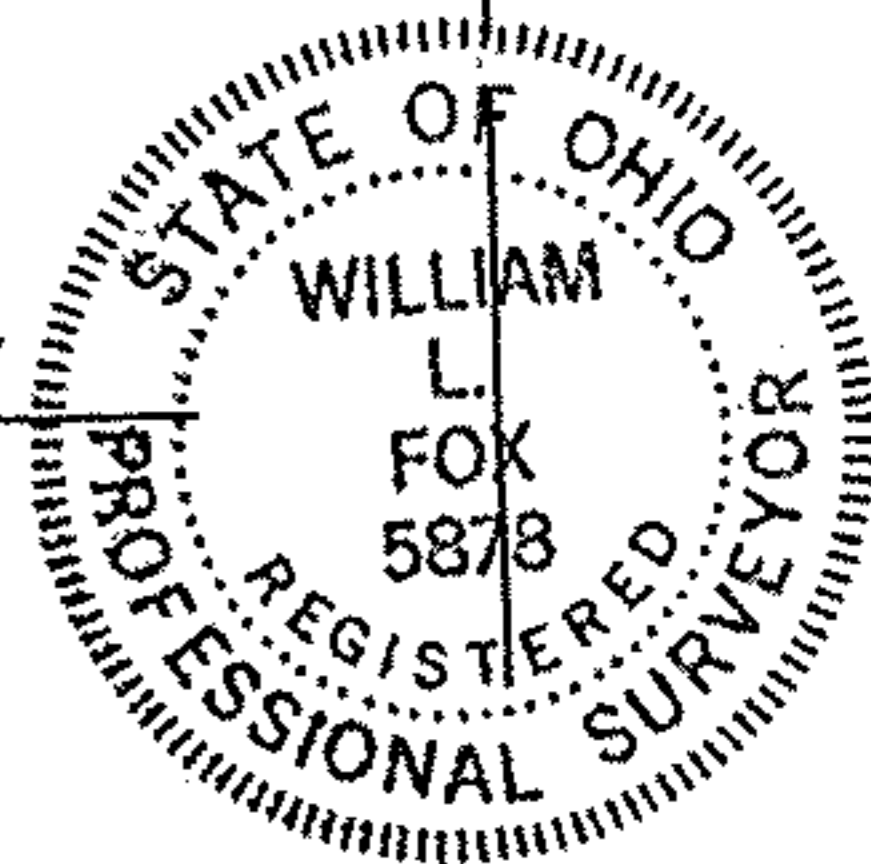

Job No. 108533 Nov. 1, 1985