


N. 30° 28' E. 468.94' to
Drainage Ditch

10' AERATION TANK
DRAIN EASEMENT

Mathew J. Logan D. Vol. 957 Pg. 488


0.9035 ACRE to
EASEMENT & to be
conveyed to Gary
Allen Price & Betty Jo Price
(0.8175 ACRE outside)

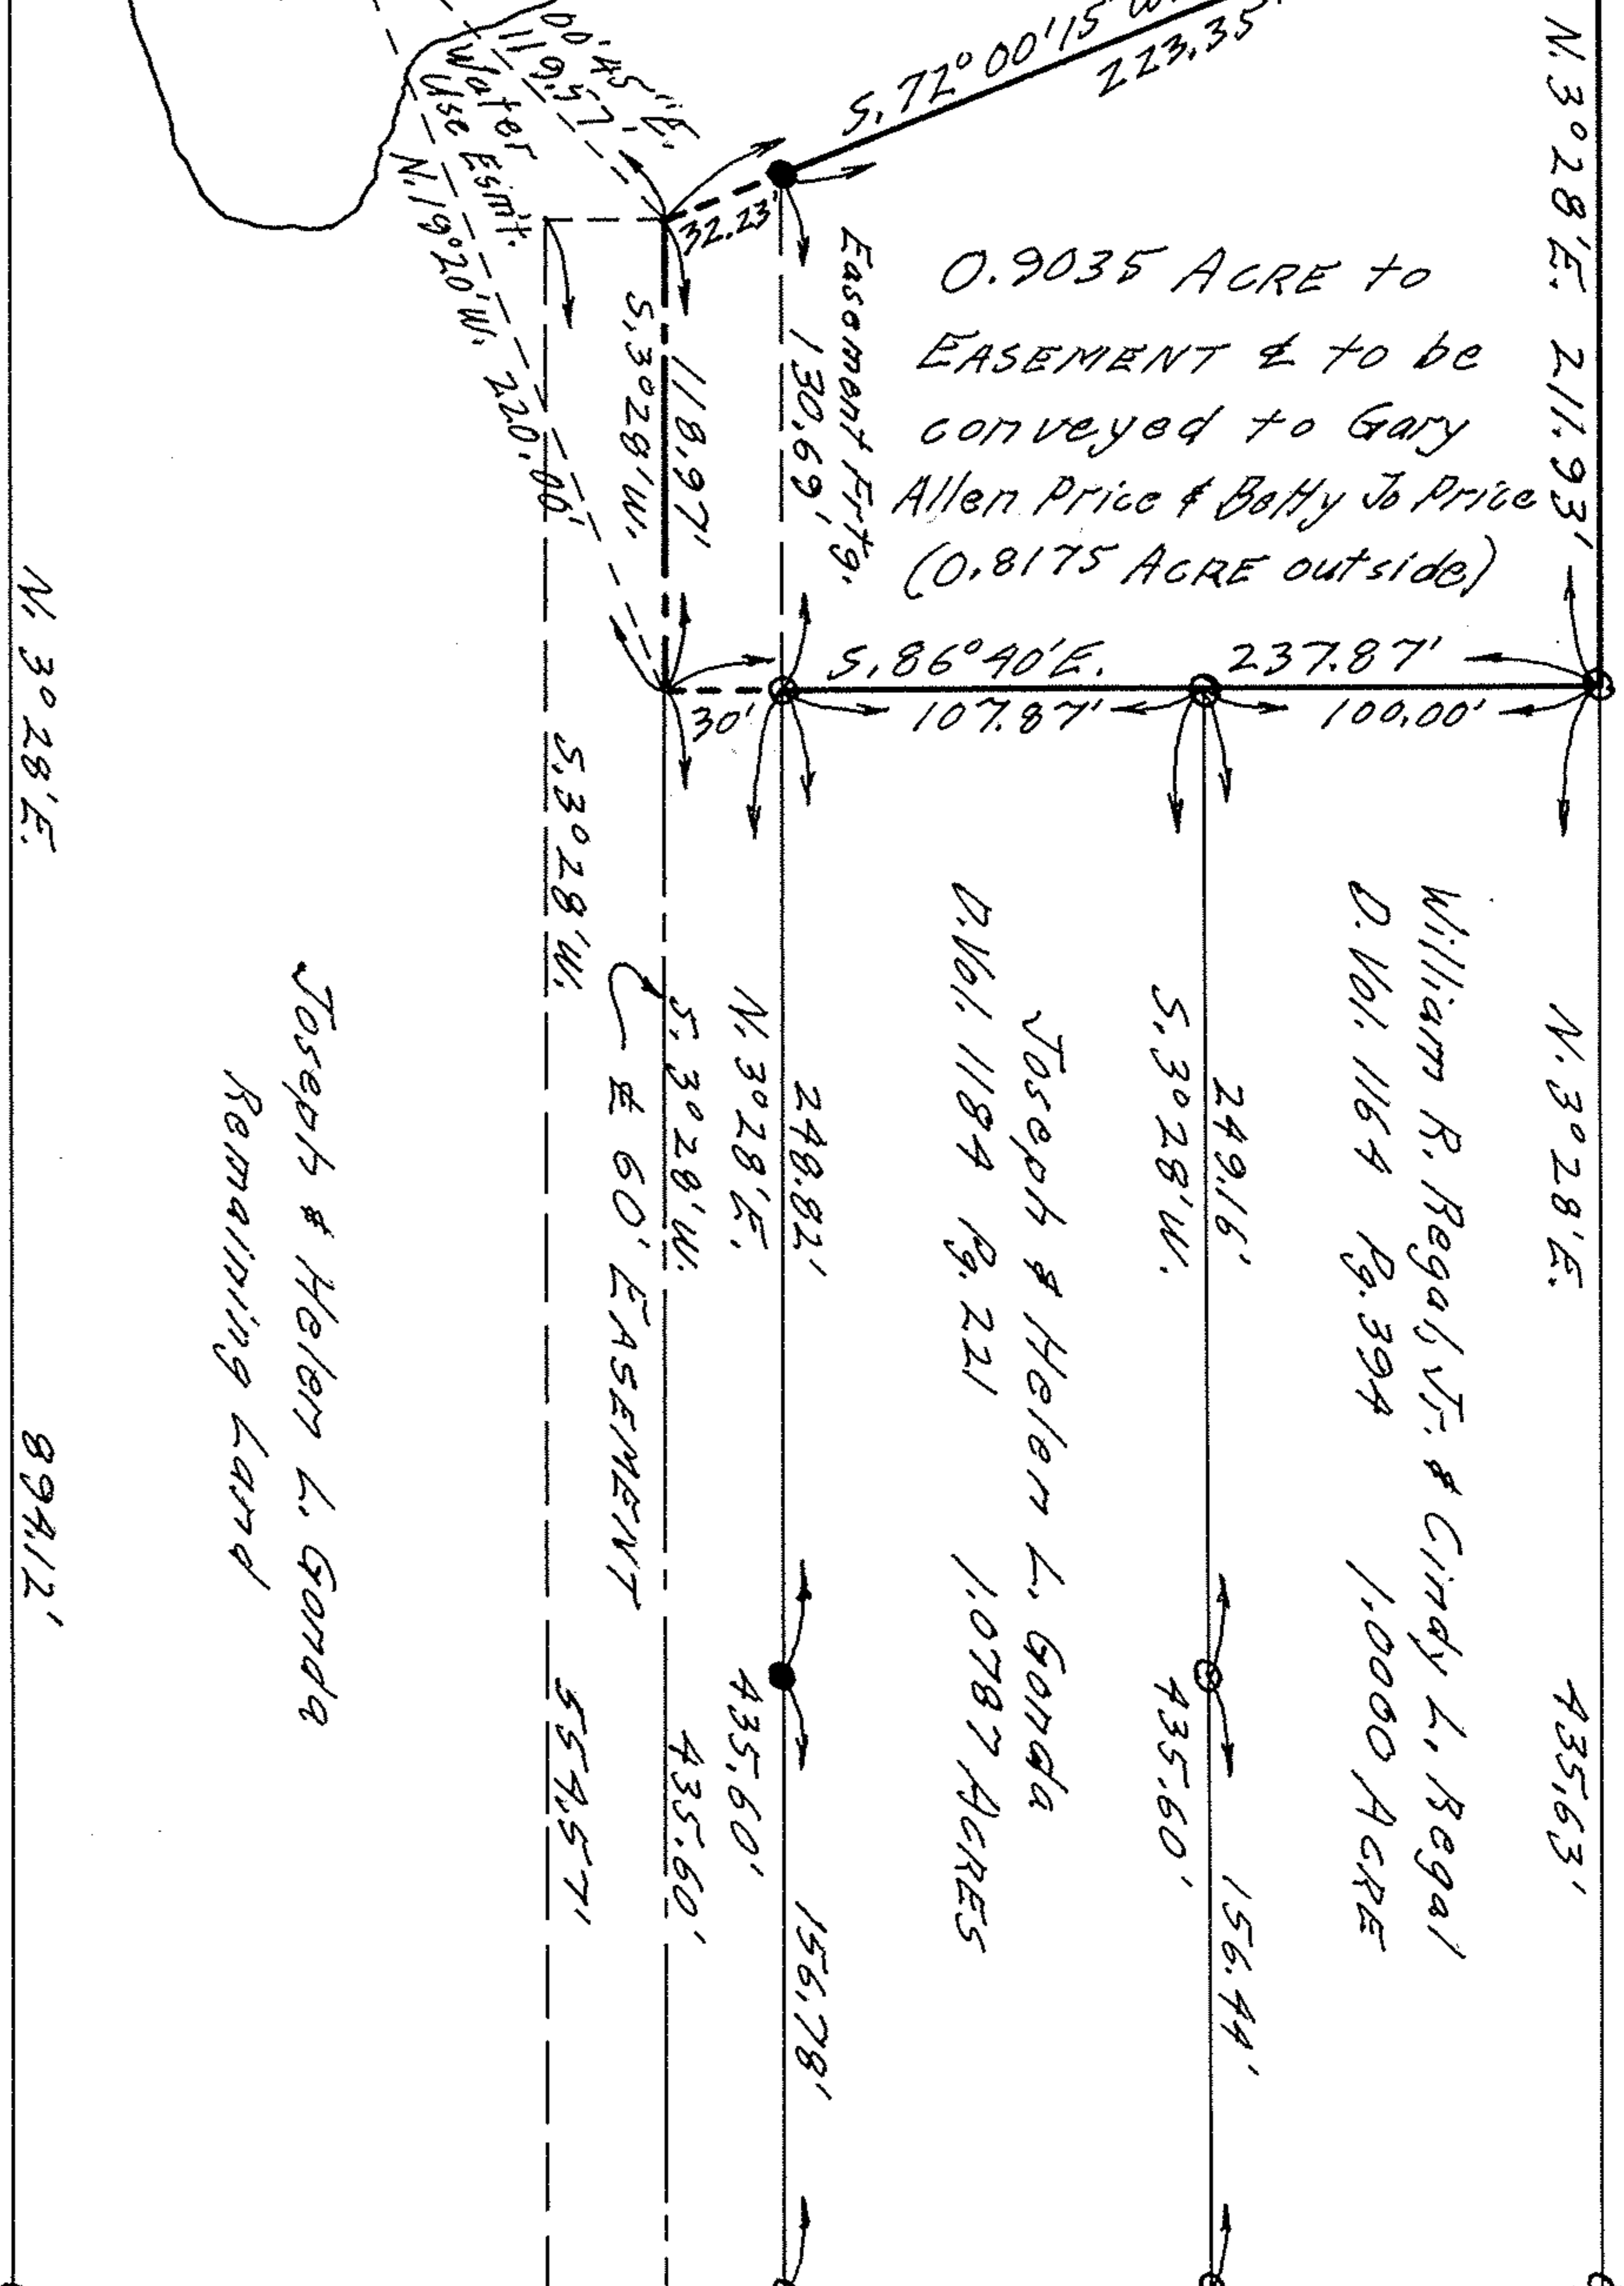

PLAT OF SURVEY FOR
JOSEPH & HELEN L. GONDA AND
GARY ALLEN PRICE & BETTY JO PRICE
SECTION NO. 24 CARLISLE TOWNSHIP
LORAIN COUNTY OHIO
SCALE: 1" = 60' APRIL & MAY - 1978
GARY E. PENFOUND Reg. Surveyor No. 4457



CARLISLE TWP.

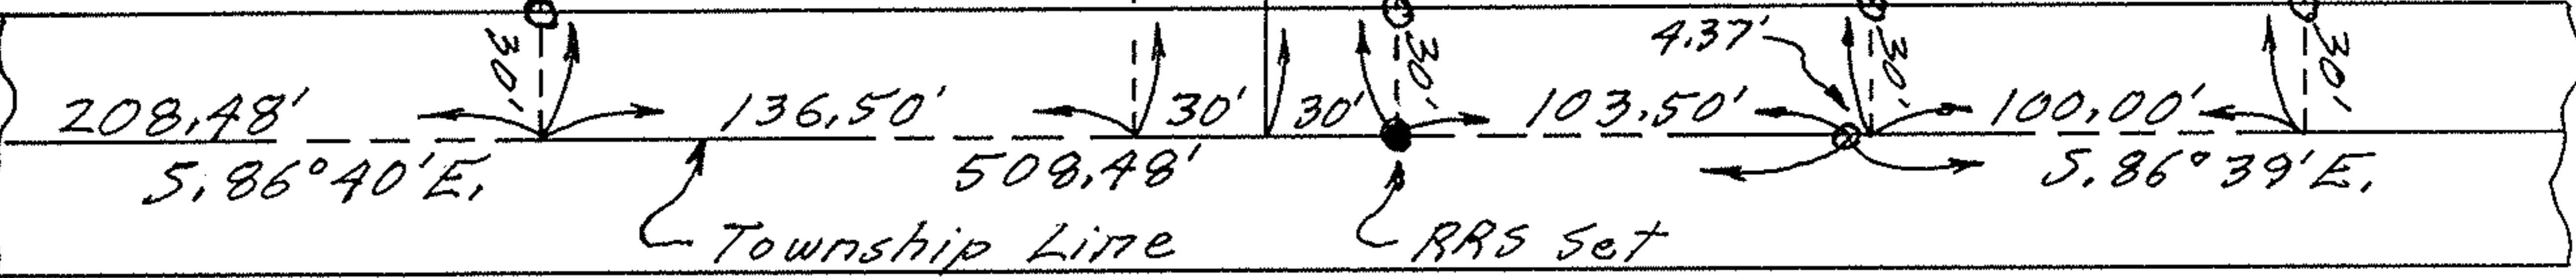

LAGRANGE TWP. PARSONS ROAD 60'

NOTES: ○ indicates iron pin set on previous surveys.
● indicates iron pin set this survey unless
otherwise designated.

WHEELER ROAD
1/4 P. Rd. in Norm. Box