

PT. F.R.# 08-12-012-000-026
 P.F.# 08-12-012-000-002


MON. Box fd. BECKER ROAD

7.932 ACRES (TOTAL)

JEROME & PEGGY SHOWALTER
 DEED VOL. 1190 Pg. 209

ORPHANAGE ROAD

GORE

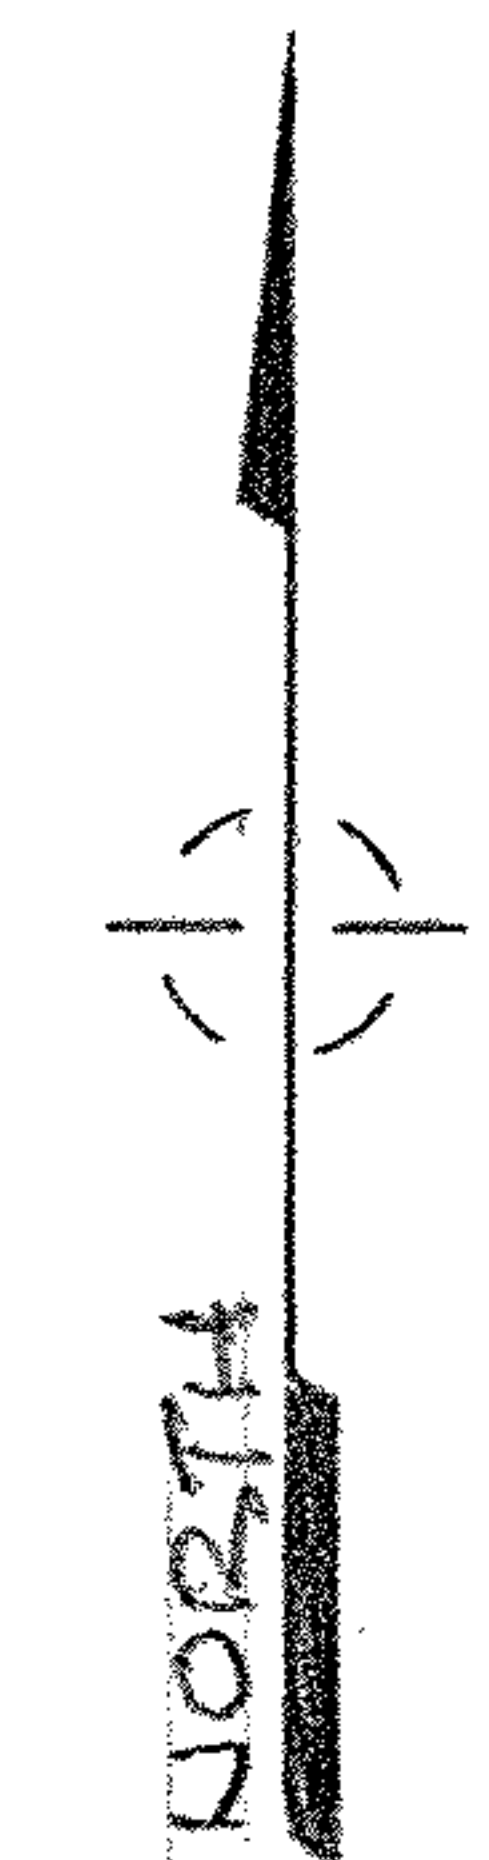

SCALE: 1"=60'

● = DENOTES IRON PIPE SET

MAP of PROPOSED PARCEL SPLIT
PREPARED FOR HERB SAUNDERS
PART of ORIGINAL HENRIETTA TWP. LOT 12, TRACT 12
TOWNSHIP of HENRIETTA LORAIN COUNTY OHIO

McGLINCHY & ASSOCIATES INC.
 PROFESSIONAL ENGINEER & SURVEYORS
 110 1/2 MIDDLE AVE. ELYRIA OHIO
 APRIL, 1981 #B10688