

-002

VERNON D. & MILDRED D. HALL
D.V. 1033, PG. 227

N 89° 52' 15" E 856.56'

09-00-014-103-002
JOYCE MARIE BRADNER
(D.V. 668, PG. 269)

09-00-014-103-002
N 1° 25' 35" E 797.84'

O.L.14
O.L.24

O.L.14
O.L.15
O.L.25

S 89° 48' 50" W 856.59'


I.P. IN MON. BOX

RUSSIA ROAD - 60'

S 1025' 35" W 796.99'

FRIEDA J. BREMKE
CIT VOL 1262, PG. 726

(PRESENT PP# 09-00-015-000-021)

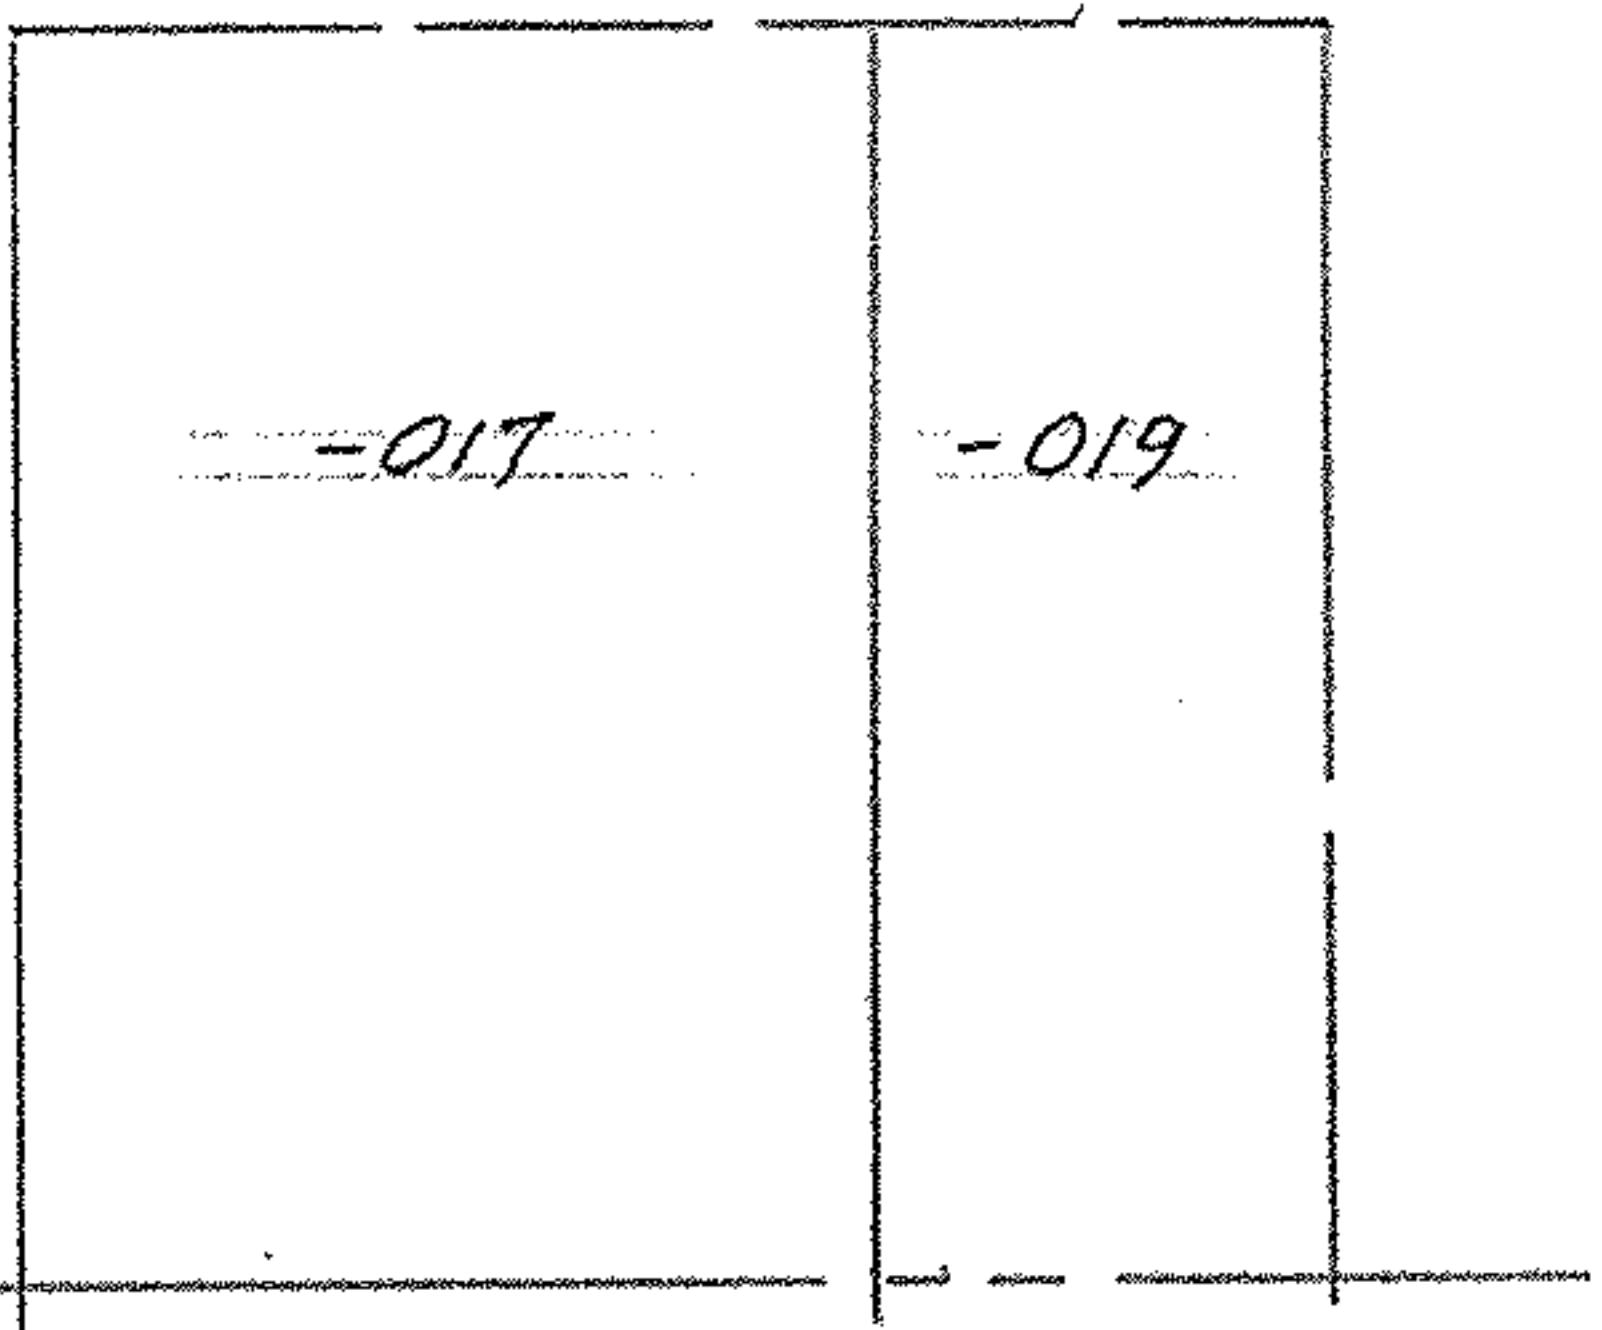

MAP of PROPOSED PARCEL SPLIT

PREPARED FOR MRS. VADA N. ROGERS

PART of ORIGINAL RUSSIA TWP. LOT No. 15

TOWNSHIP of RUSSIA, LORAIN COUNTY, OHIO

SCALE: 1"=100'

MCGLINCHY and ASSOCIATES INC.
PROFESSIONAL ENGINEER and SURVEYORS
110½ MIDDLE AVE. ELYRIA OHIO
NOVEMBER, 1983 # B38125