

Clifford A. & Estelle L. Newell

Clifford A. & Estelle L. Newell
S. 72°03' W. 311.90'

Parcel #1 0.6964 Ac.

S. 72°58' W. 311.59'

Parcel #2 0.6964 Ac.

S. 73°53' W. 311.36'

Parcel #3 0.6964 Ac.

S. 74°48'20" W. 311.22'

Parcel #4 0.6964 Ac.

S. 75°43'30" W. 311.15'


Parcel #5 0.7432 Ac.

N. 89°27' E. 319.90'

Carlisle Drive-In Theatre, Inc. D. Vol. 477 Pg. 104 Nov. 12, 1919

Clifford A. & Estelle L. Newell D. Vol. 386 Pg. 333 Mar. 11, 1946

PLAT OF SURVEY FOR JOSEPH BRIGGS
SECTION 11 - CARLISLE TOWNSHIP
LORAIN COUNTY - OHIO
SCALE 1" = 60'
JUNE 1, 1956
C. E. Penfound Registered Surveyor

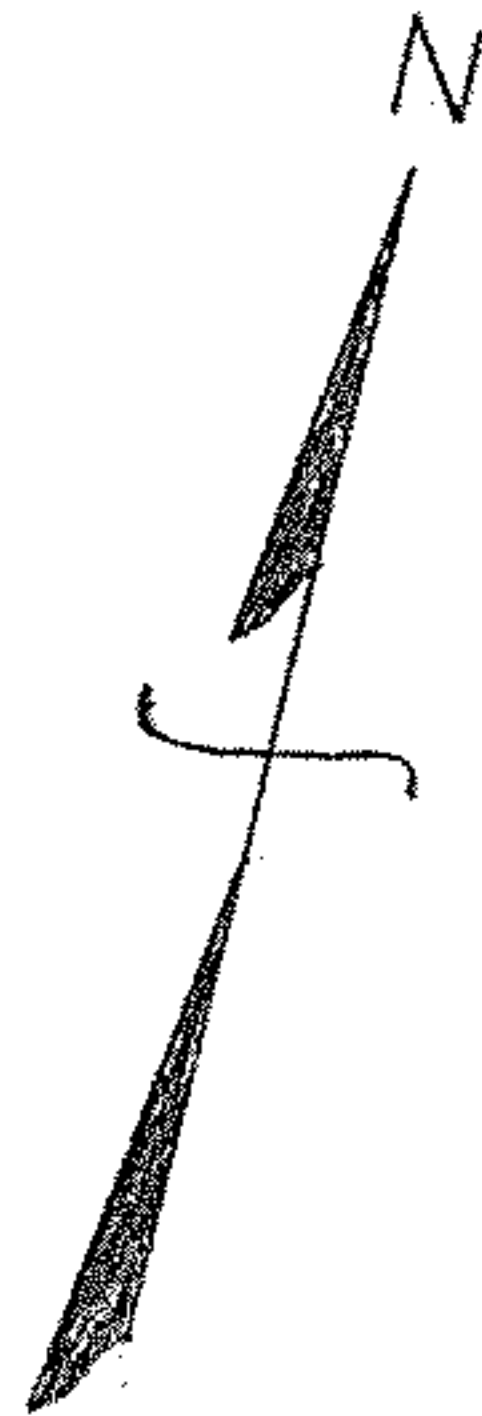

SECTION 11
SECTION 12

NOTE: Iron pins found or set shown thus: ●