


Catherine Linden

Paul J. & Wanda
Jehlička
190'

722' ± Meas.

N

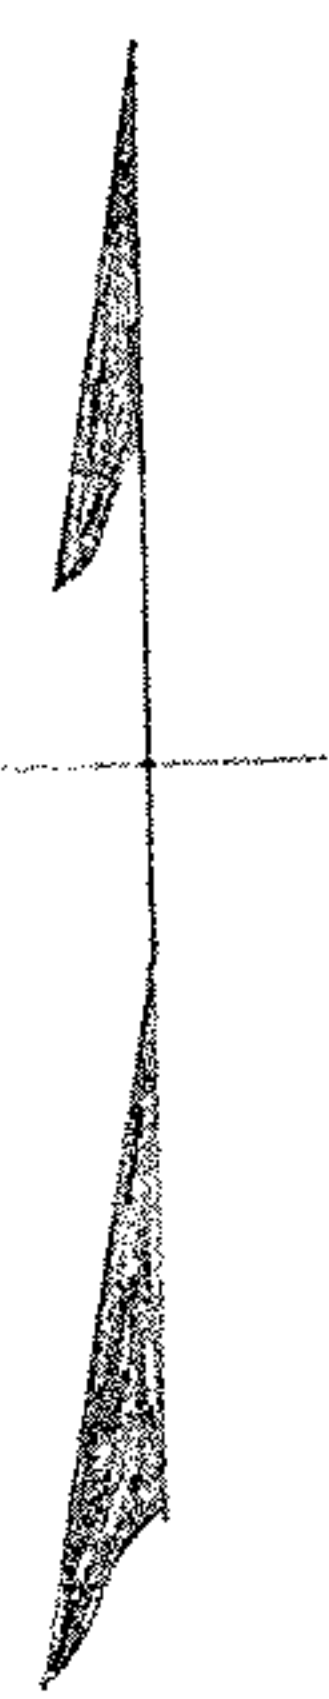

Edward F. Noorian

1298.4'

2123.3'

200'

206'

William & Helen Noreen Collins

618.90'

84°11'

201.03'

333.75'

84°11'

132.72'

11°36'

415.95'

CHESTNUT RIDGE ROAD 60'

Minnie, Harry H. & Ruth Smith
About 21.47 Acres Remainder

about 544'

15.00 Acres Proposed for Rezoning

177°30'

493.68'

45'

ABBEY ROAD

1620.96'

about 1223'

Edward
Machavina

Russell E. Smith

Catherine Linden

MAP OF 15.00 ACRES OF LAND IN SECTION NO. 5 OF CARLISLE TOWNSHIP
PROPOSED FOR REZONING TO "BUSINESS AND COMMERCIAL"

LORAIN COUNTY OHIO
SEPTEMBER 14-1960
SCALE: 1" = 100'

MAP PREPARED FROM LORAIN COUNTY DEED, TAX MAP AND ROAD RECORDS
DRAWN FOR CHARLES MALLICK BY GARY E. PENFOUND REG. SURVEYOR NO. 4457