

SURVEY




OF PART OF

RIDGEVILLE TWP LOT 20

CITY OF RIDGEVILLE COUNTY OF LOZAIN
STATE OF OHIO

PREPARED FOR
CITY OF N RIDGEVILLE
7307 AVON BELDEN RD
N. RIDGEVILLE, OH

DATE: OCT 2005
SCALE: 1"=100'

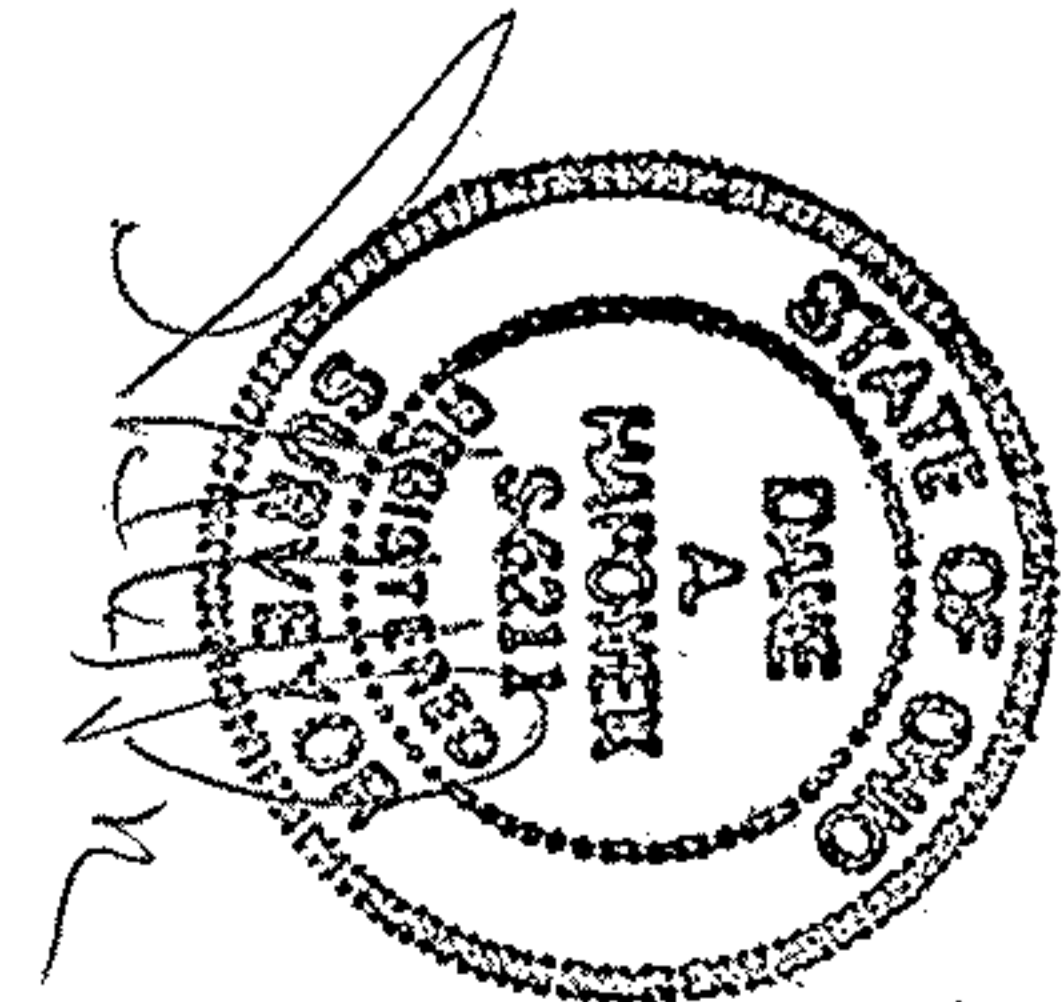 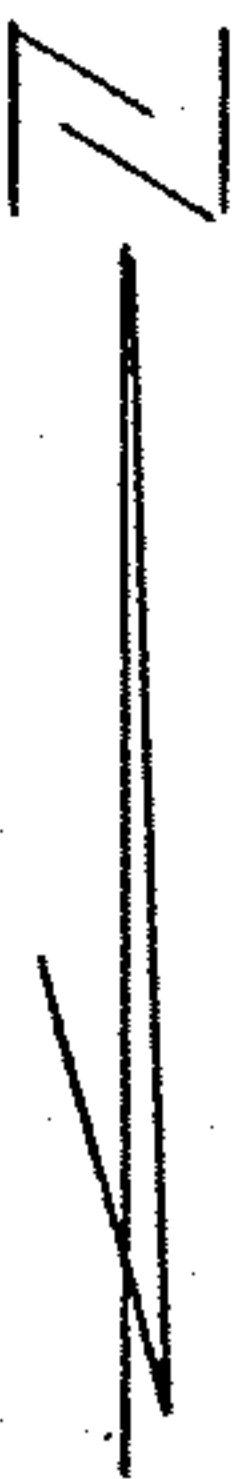

No 02217
LOAN CO.
9-506
700-020-D
BY JHATFEB
#06-02217