
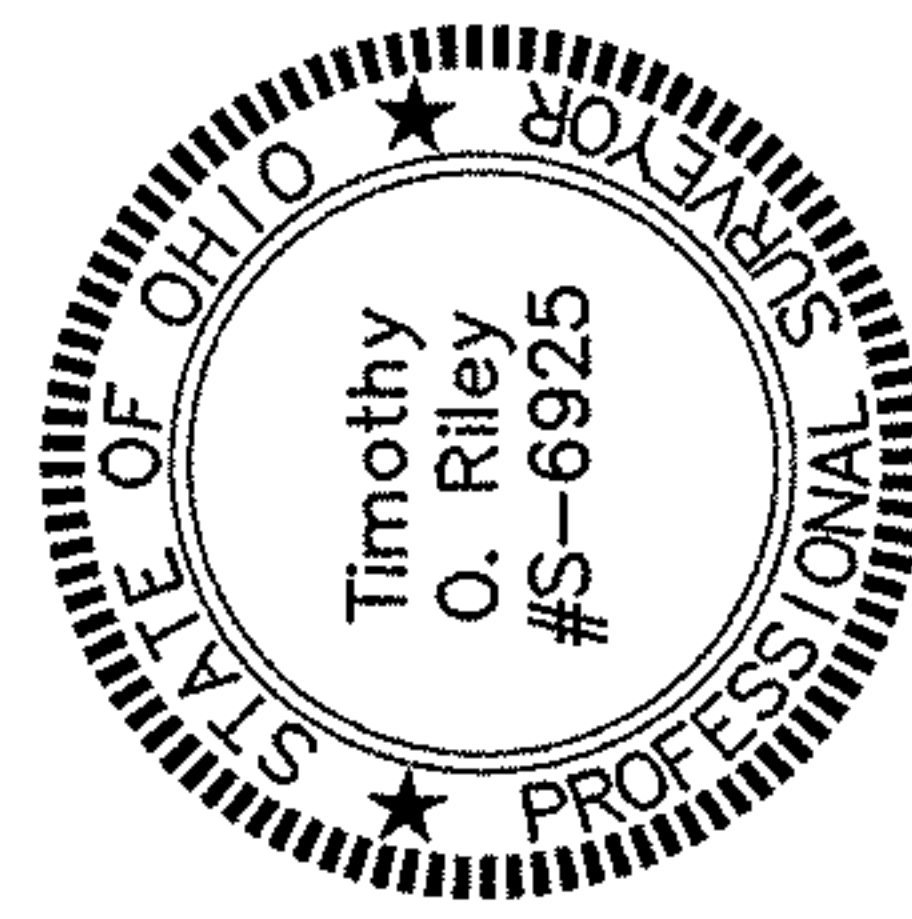


08-12-009
010

Plat of Survey for the Boy Scouts of America

Being a part of Lots 9 and 10 within Tract 12,
Henrietta Township, Lorain County, Ohio

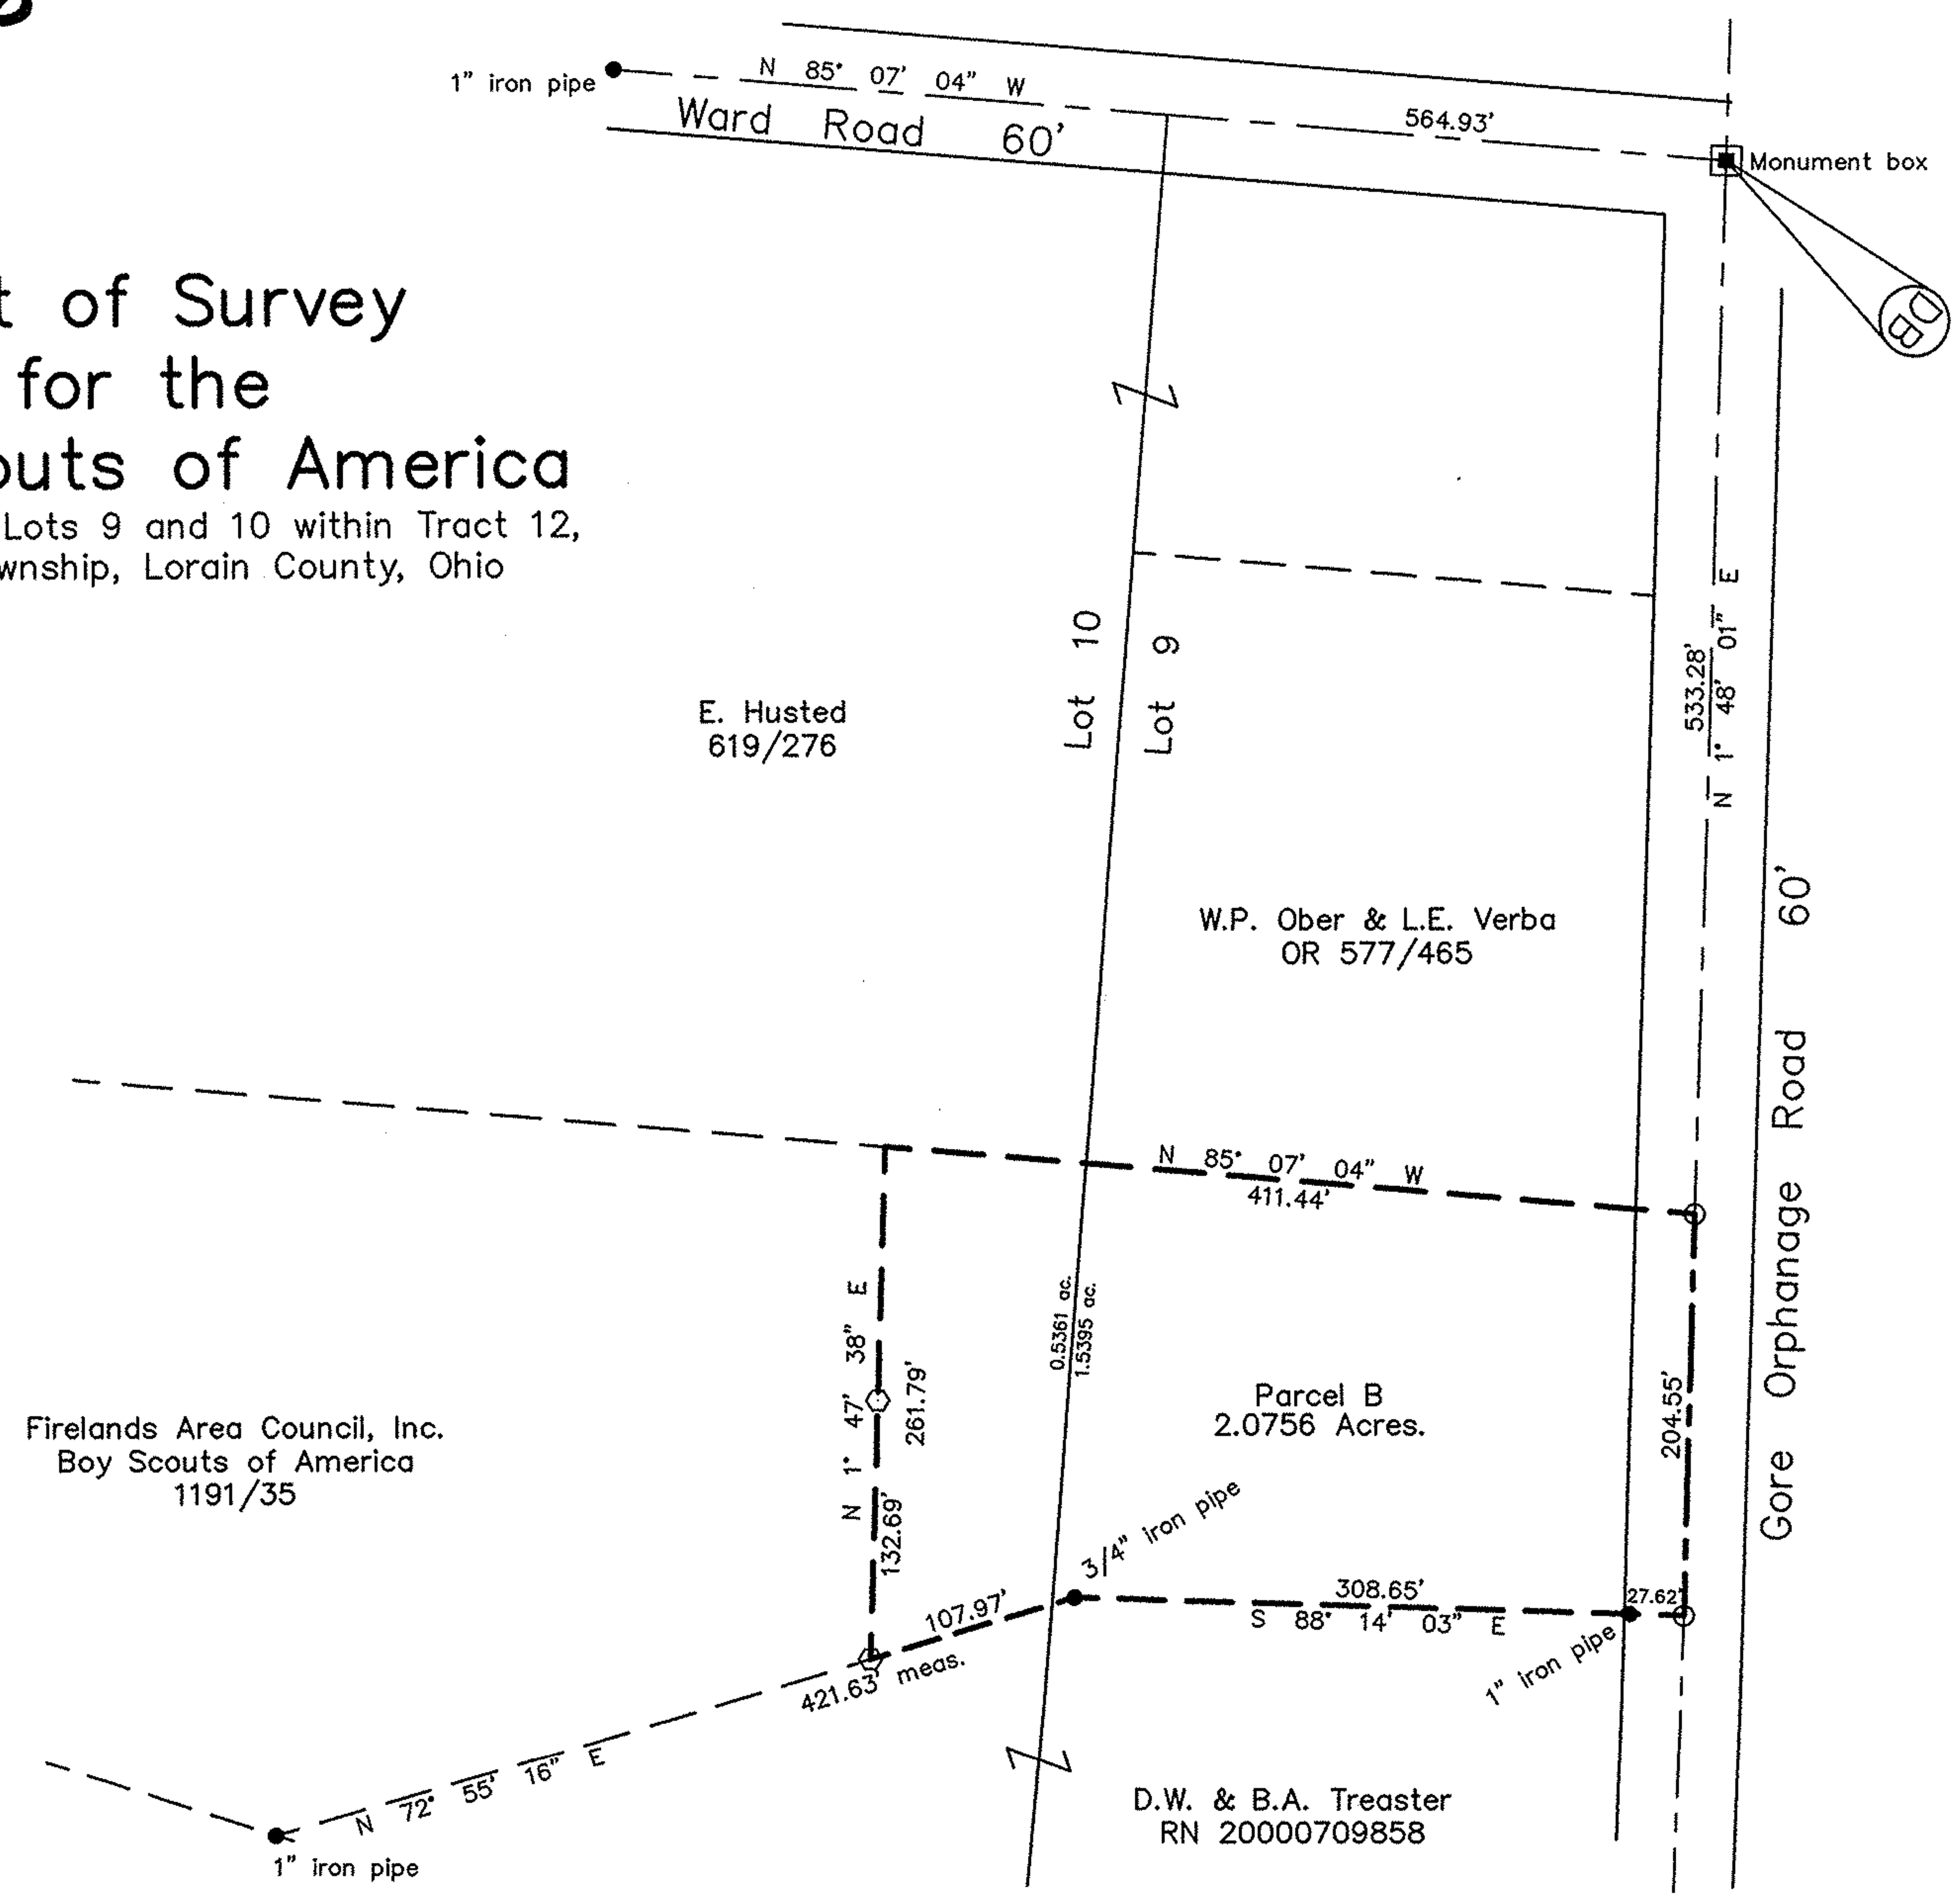

Timothy Riley
Timothy Riley
Reg. Surveyor No. 6925



Date: 3-17-2001 Dwn By: CAD
Scale: 1" = 100' Ckd By: TOR
Tract 12, Lots 9 & 10, Henrietta Twp.
Job No. 32,006 B Gore Orphanage Rd

Timothy Riley
ENGINEER - SURVEYOR
Norwalk, Ohio

9/16" Hex Bar Set O Nail Set
Monument Found
Inch Scale
E/C 1:10000