

PT. RE # 08-12-012-000-002
 RR # 08-12-012-000-026


MON. 500' ±
 E BECKER ROAD

7.932 ACRES (TOTAL)

JEROME & PEGGY SHOWALTER
 DEED VOL. 1190 Pg. 209

ORPHANAGE ROAD

GORE

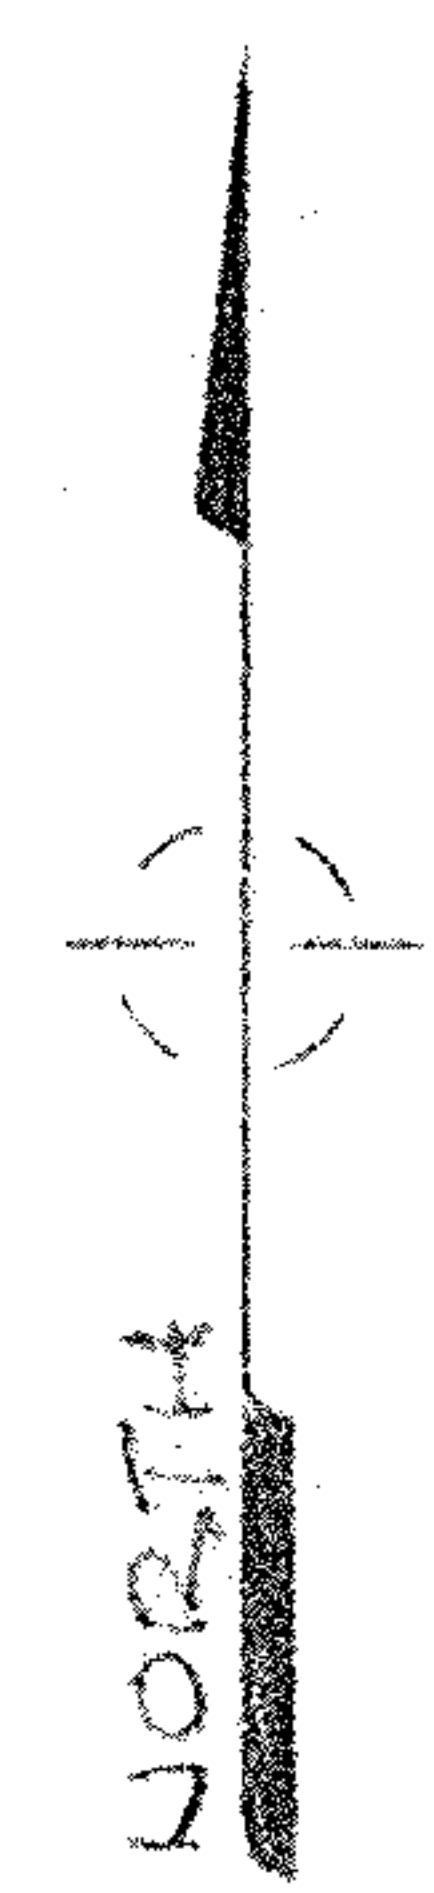

SCALE: 1" = 60'

● = DENOTES IRON PIPE SET

08-12-012-000-039

MAP of PROPOSED PARCEL SPLIT
 PREPARED FOR HERB SAUNDERS
 PART of ORIGINAL HENRIETTA TWP. LOT 12, TRACT 12
 TOWNSHIP of HENRIETTA LORAIN COUNTY OHIO

McGLINCHY & ASSOCIATES INC.
 PROFESSIONAL ENGINEER & SURVEYORS
 110 1/2 MIDDLE AVE. ELYRIA OHIO
 APRIL, 1981 #816688