

GRAPHIC SCALE



1"=100'



References:

LOR-CR 12

LOR 10 Sect. 13.75/15.25

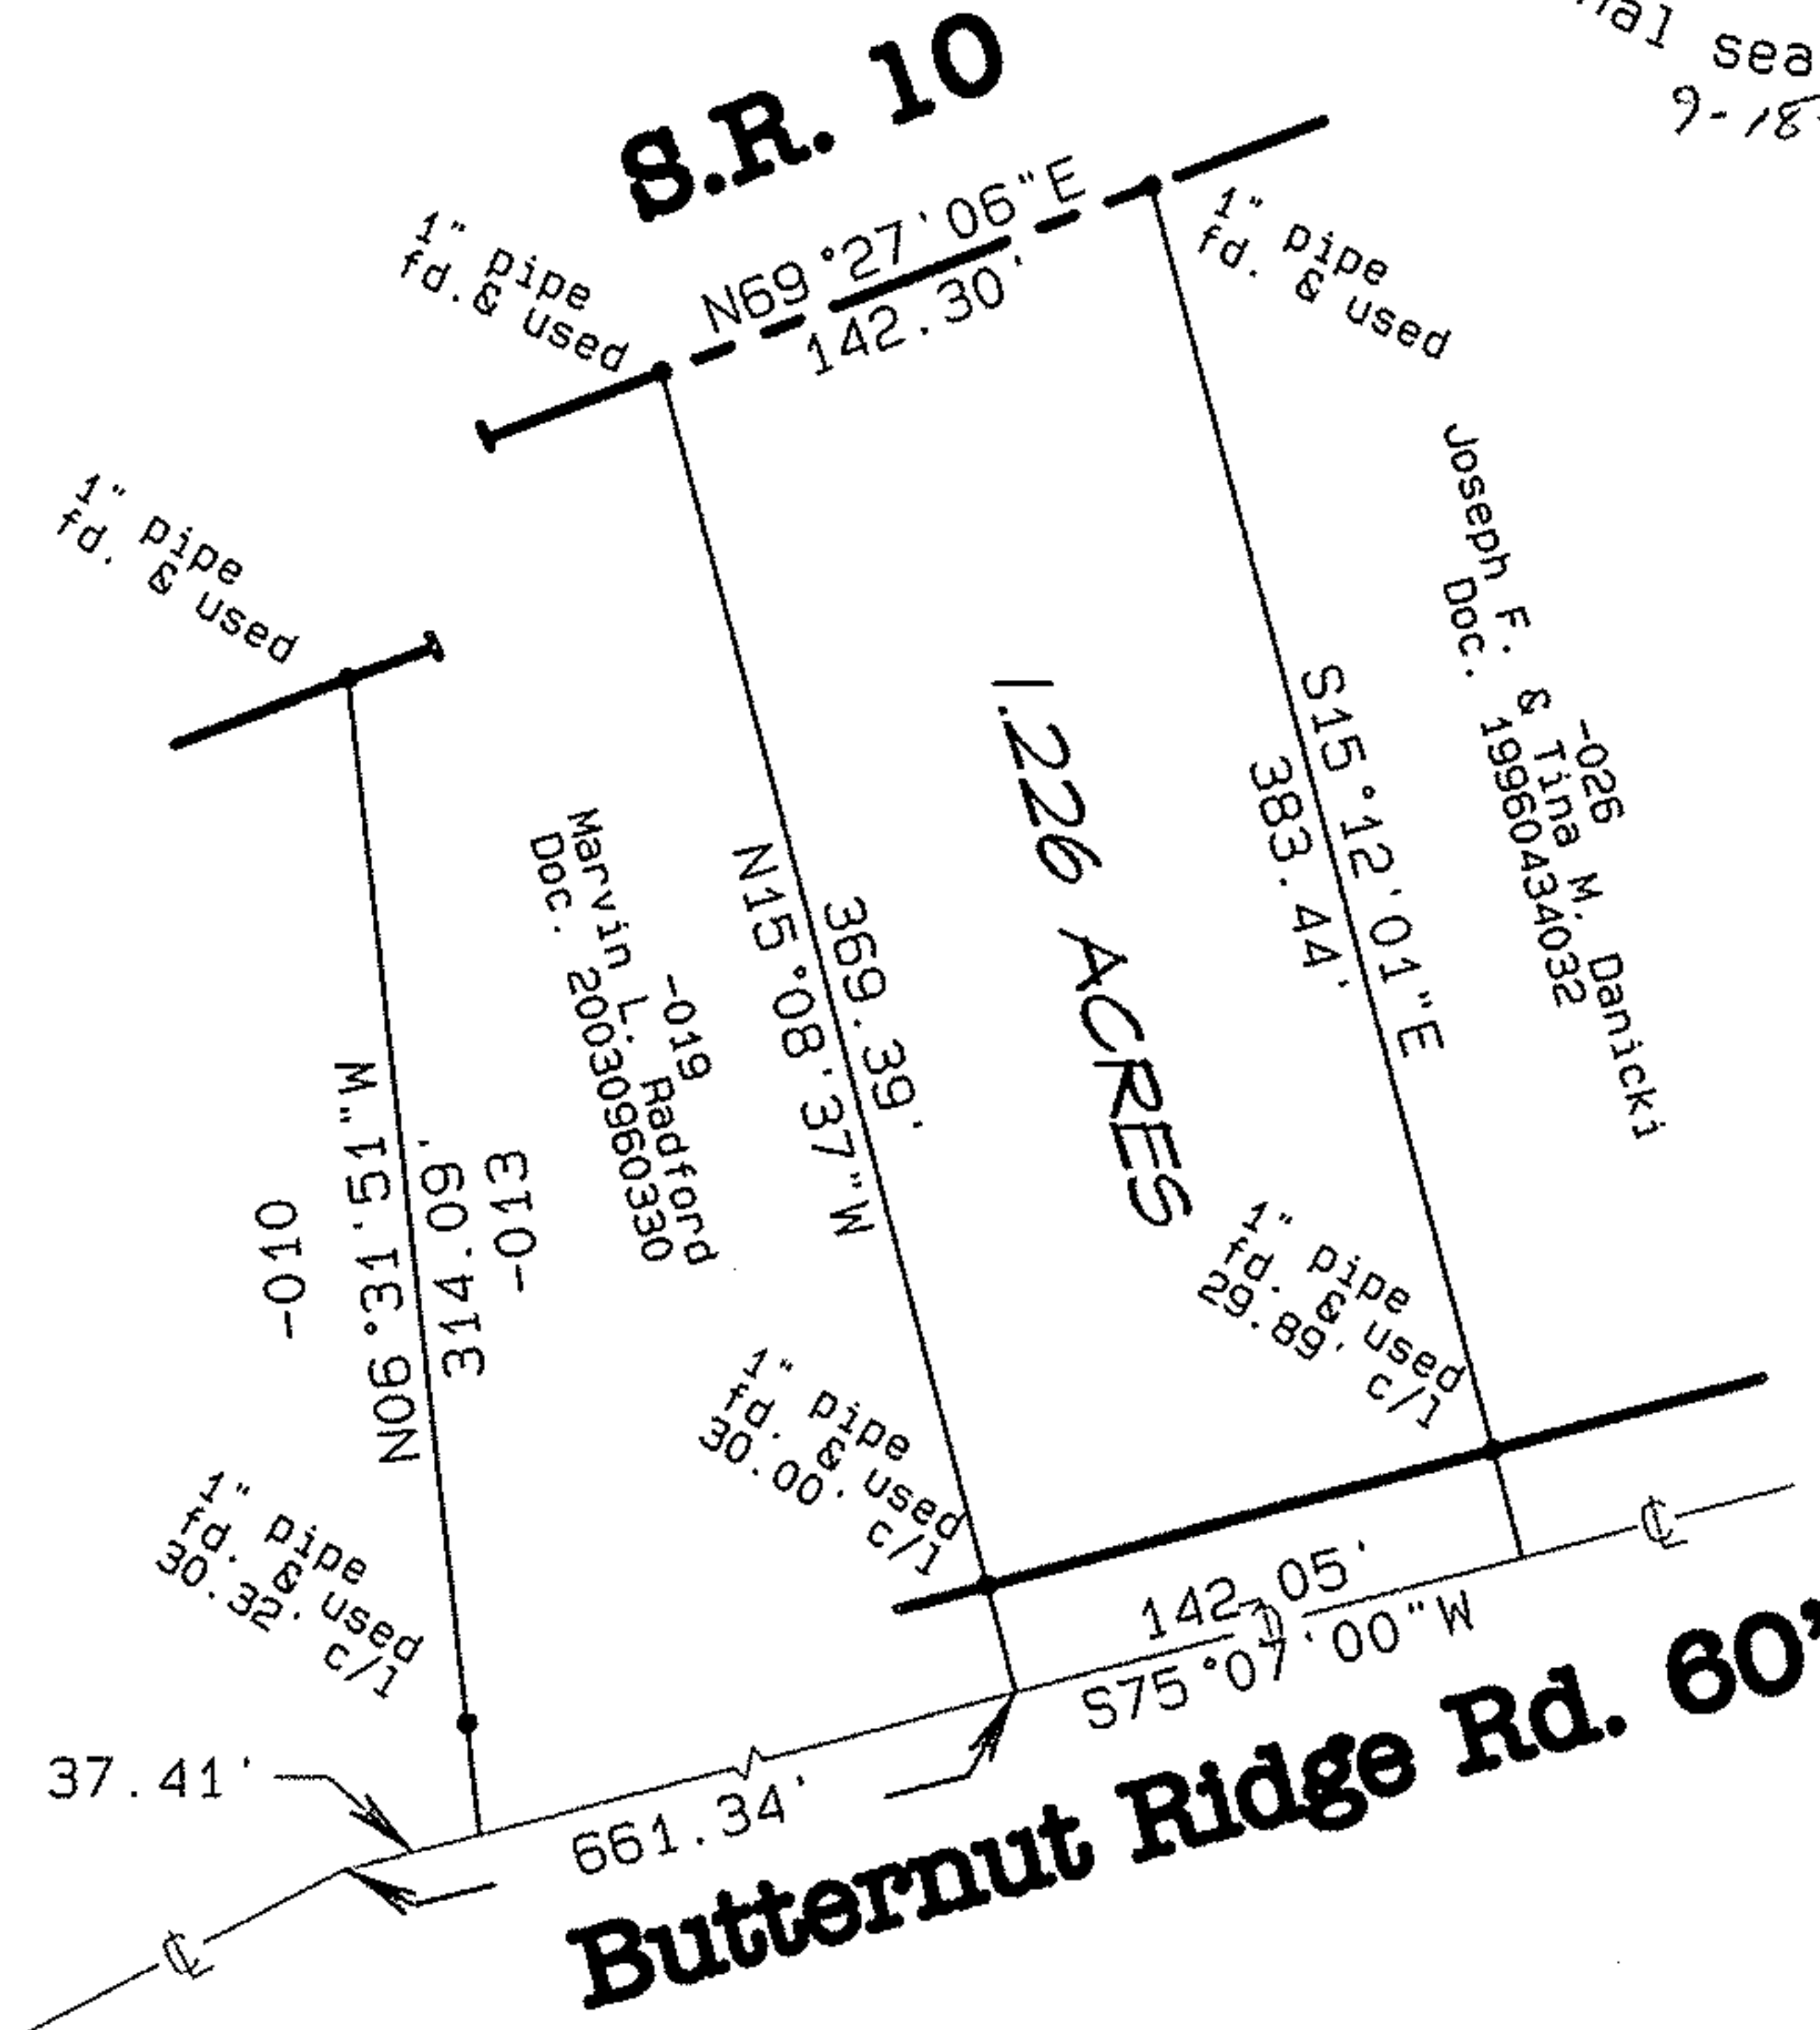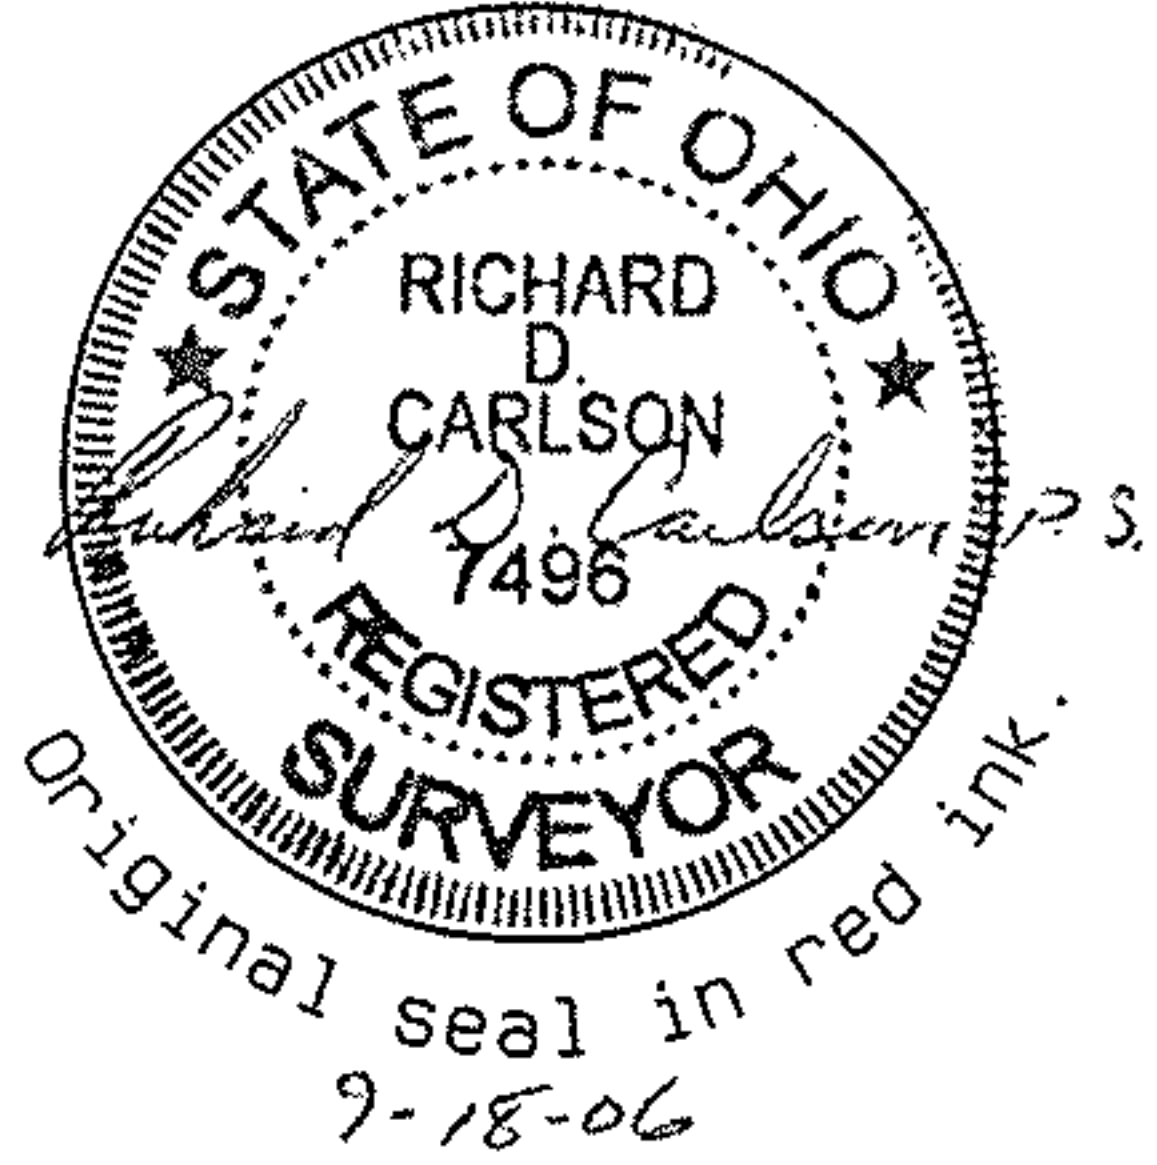

Plat of Survey  
for

**Joyce Sampsell**

Carlisle Twp.  
Lorain Co.

Section 6  
Ohio

Carlson Surveys

September 2006

Job: 1002-13R