

14.00-159-000-004,002

Plat of Survey

for



Pittsfield Land & Cattle Co. LLC.

Pittsfield Twp.
Lorain Co.


O.L. 159
Ohio

Carlson Surveys
July 28, 2005

IPS= Iron Pin Set

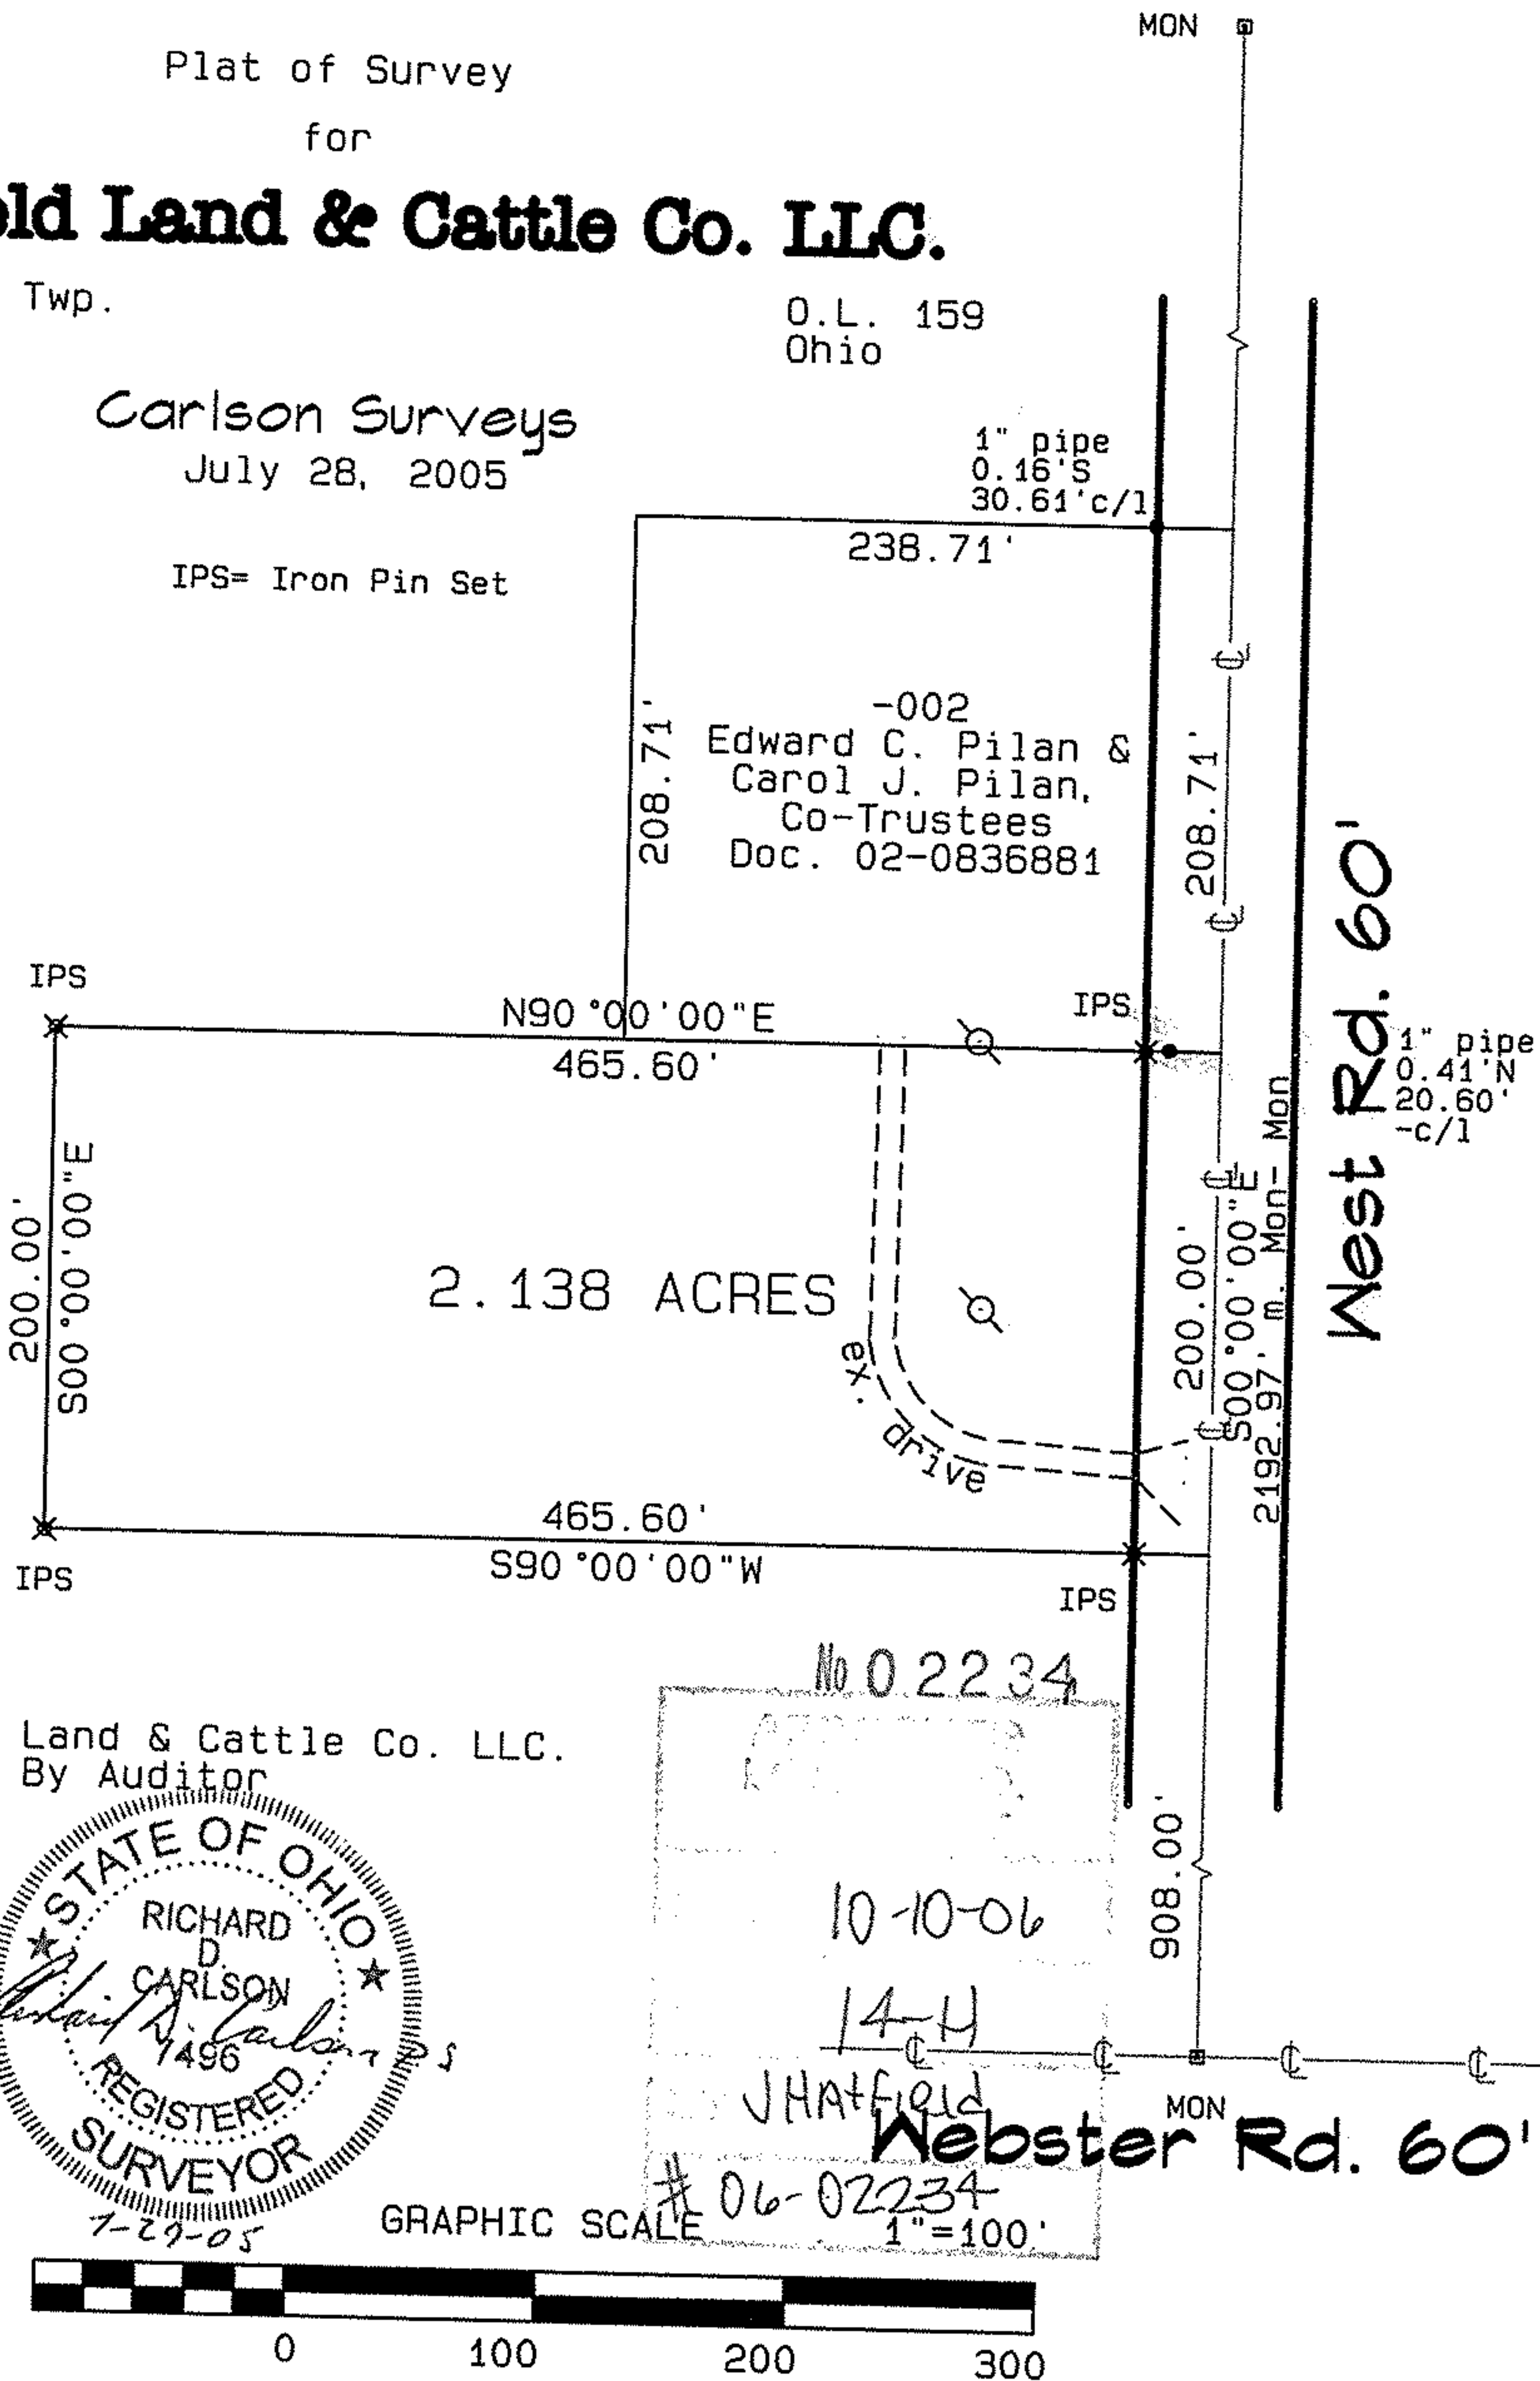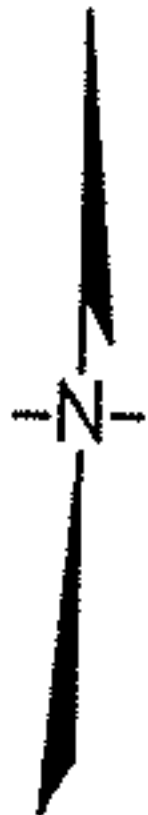

Rem. -003
Pittsfield Land & Cattle Co. LLC.
130.86 Ac. By Auditor

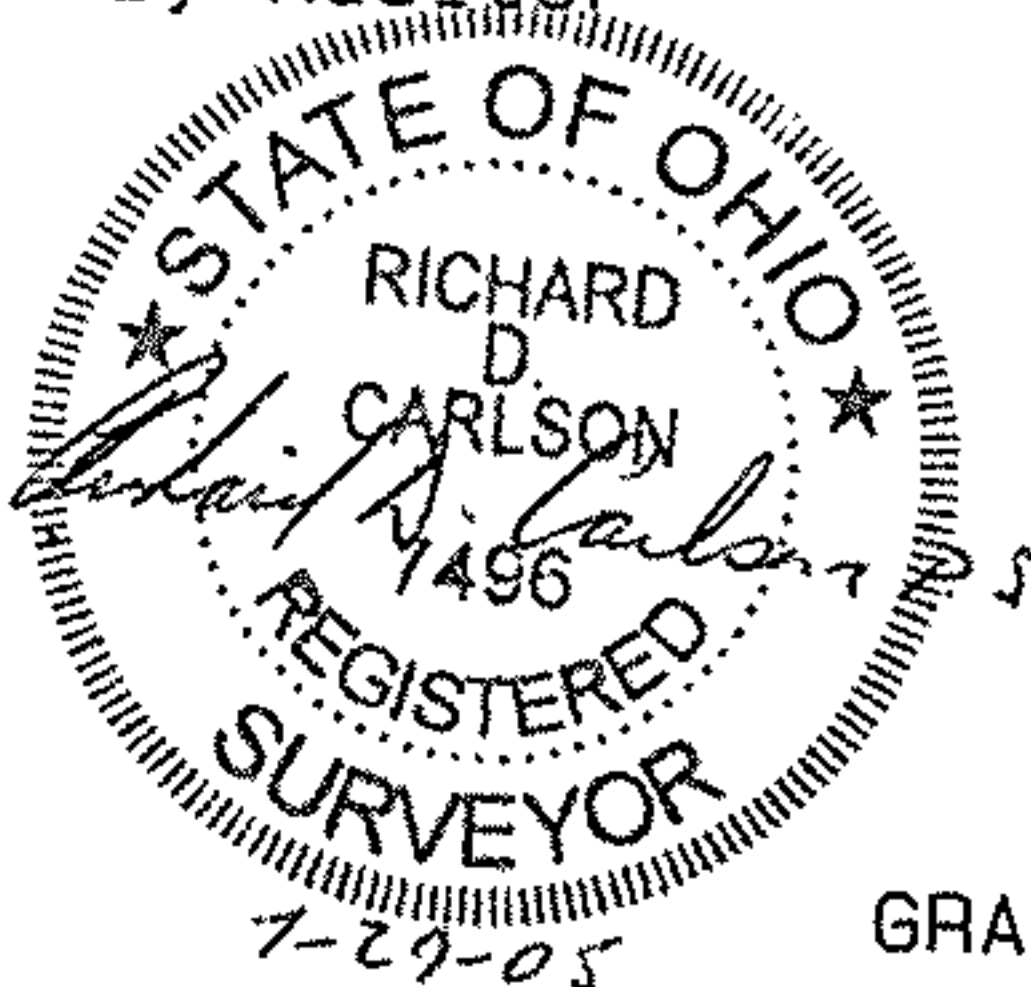

No 02234

10-10-06

14-H

JHATfield

Webster Rd. 60'

06-02234

1"=100'

GRAPHIC SCALE

