
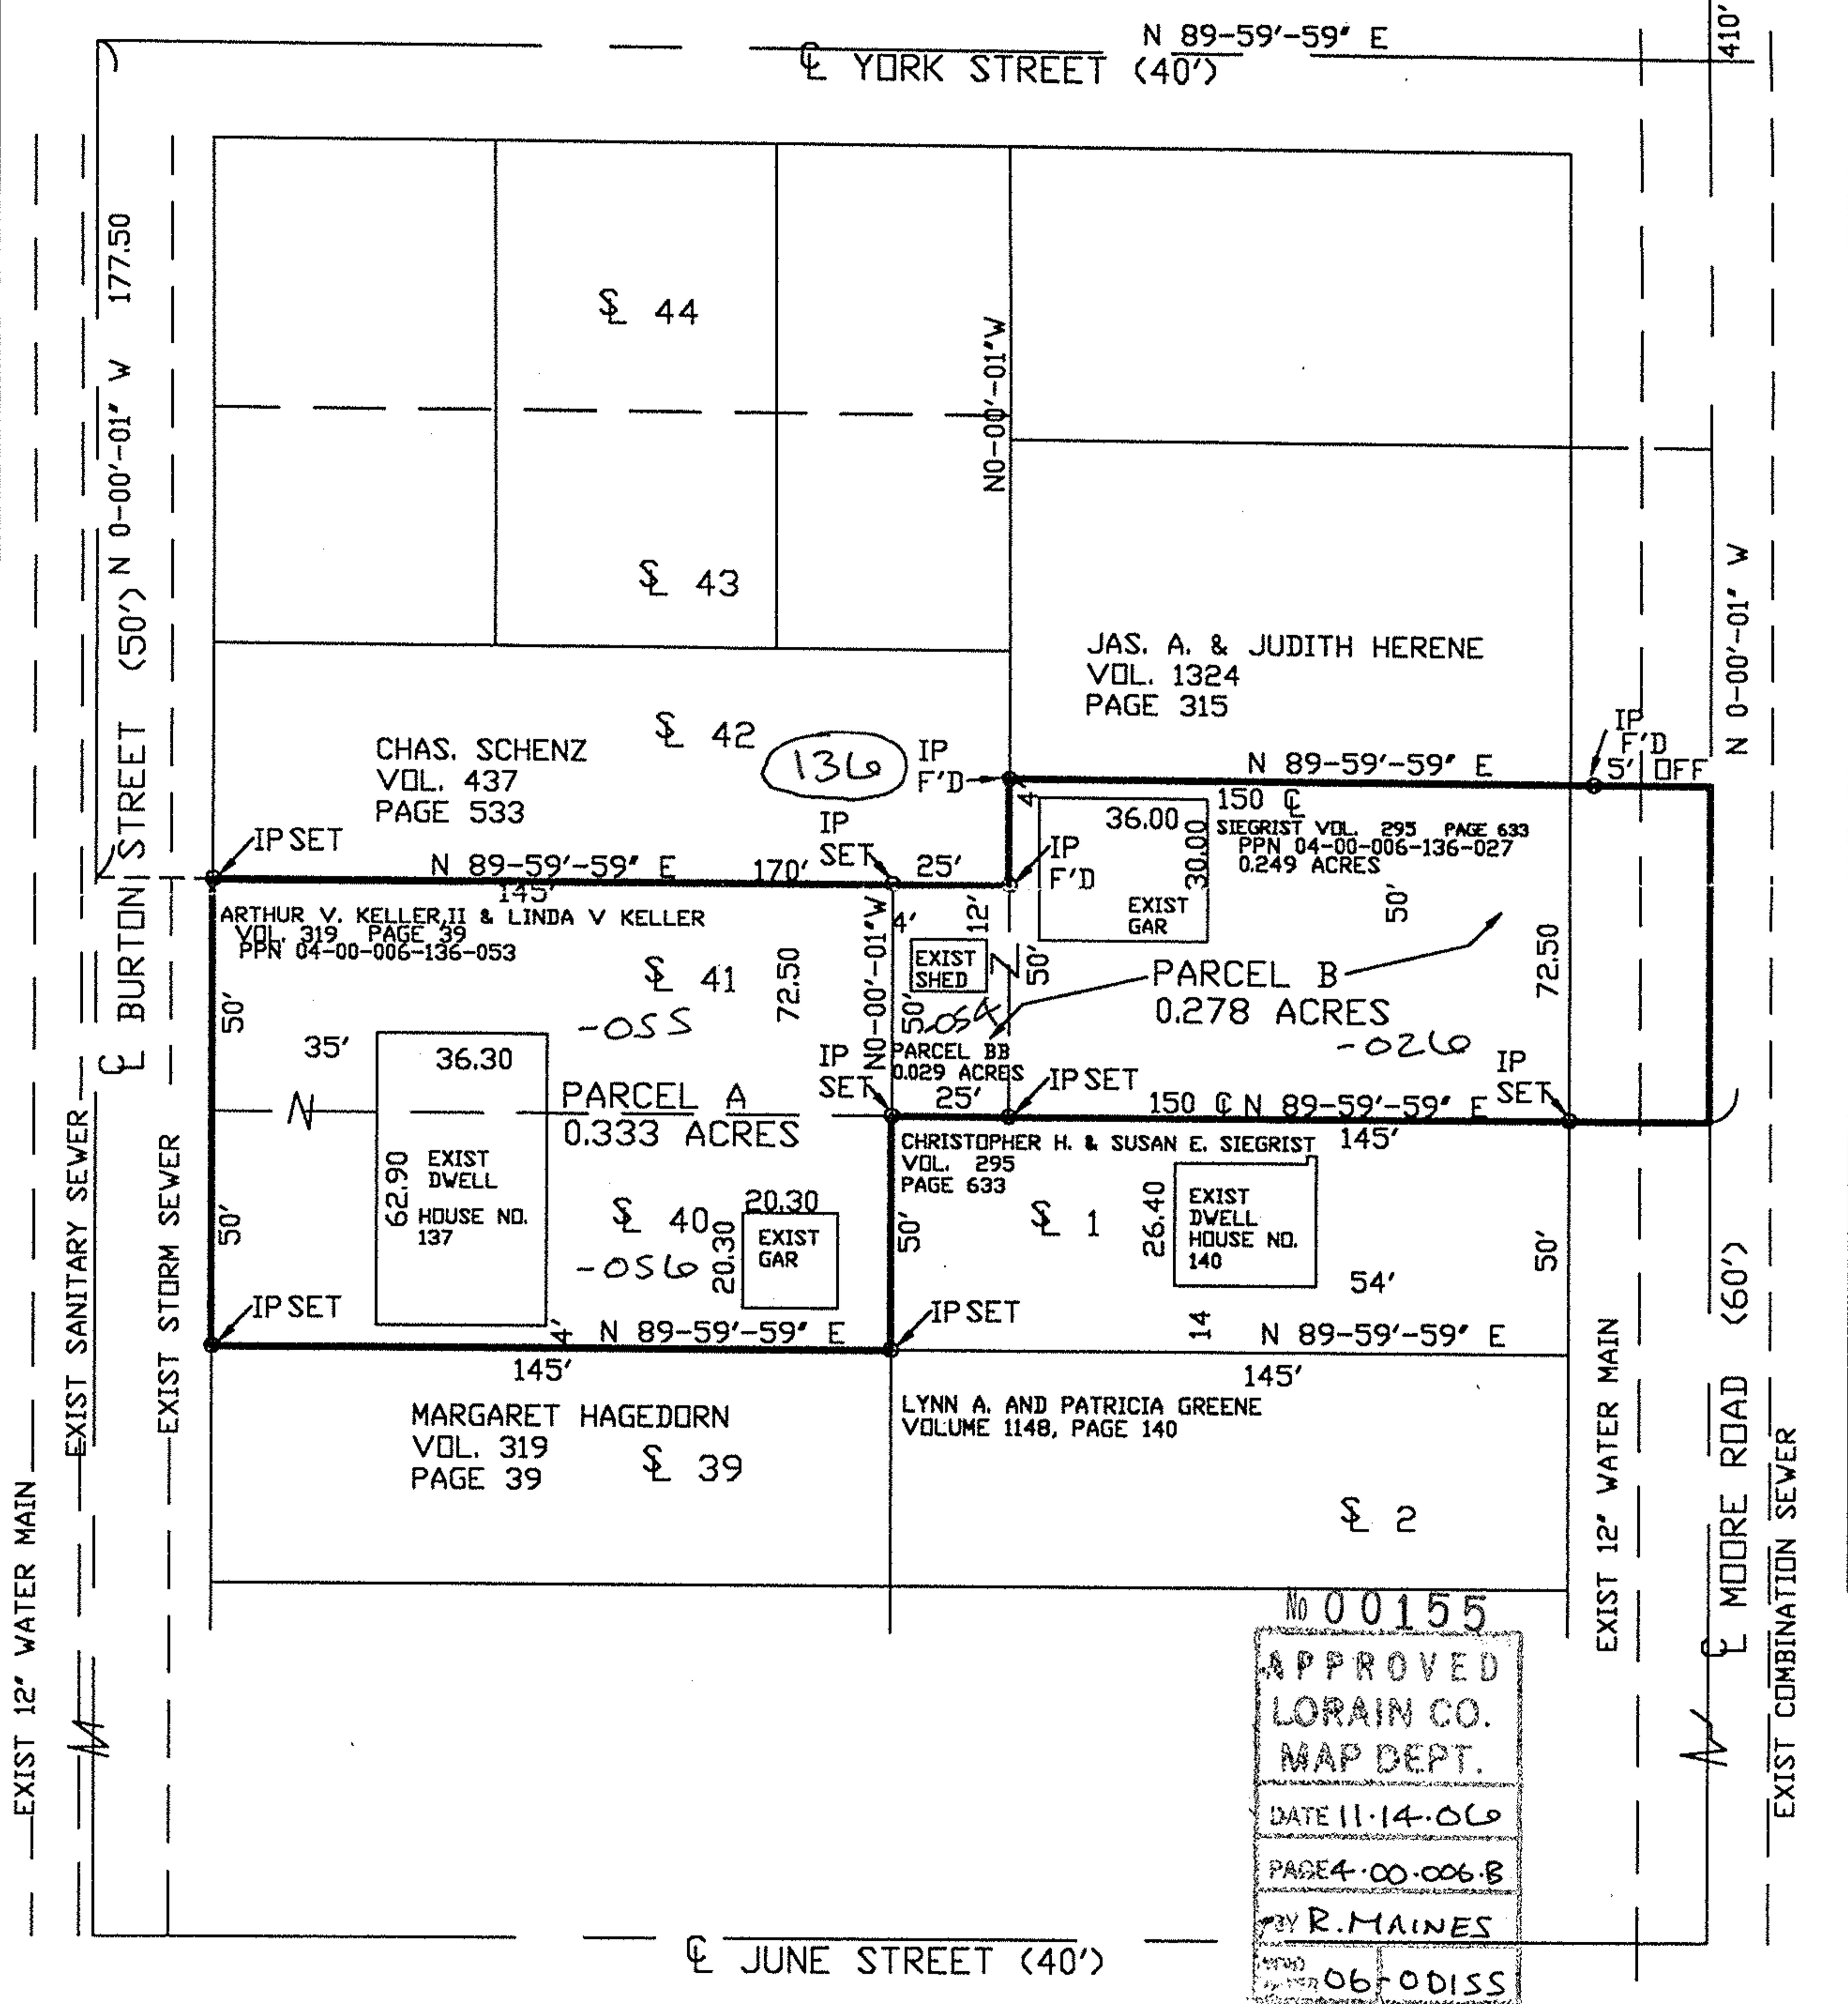


SURVEY MAP FOR A LOT SPLIT & CONSOLIDATION OF LAND FOR SIEGRIST AND KELLER  
 CITY OF AVON LAKE, LORAIN COUNTY, OHIO  
 PART OF AVON TOWNSHIP SECTION NO. 6

THE PURPOSE OF THIS PLAT IS TO SPLIT THE EAST 25' FROM  
 SUBLT 41 IN THE BEACH PARK ALLOTMENT (VOL. 6, PAGE 34) TO CREATE PARCEL BB  
 AND CONSOLIDATE IT WITH PPN 04-00-006-136-26 TO FORM PARCEL B.

SCALE: 1" = 40'  
 BEARINGS ARE FOR ANGLE CALCULATIONS ONLY.  
 APRIL 1999

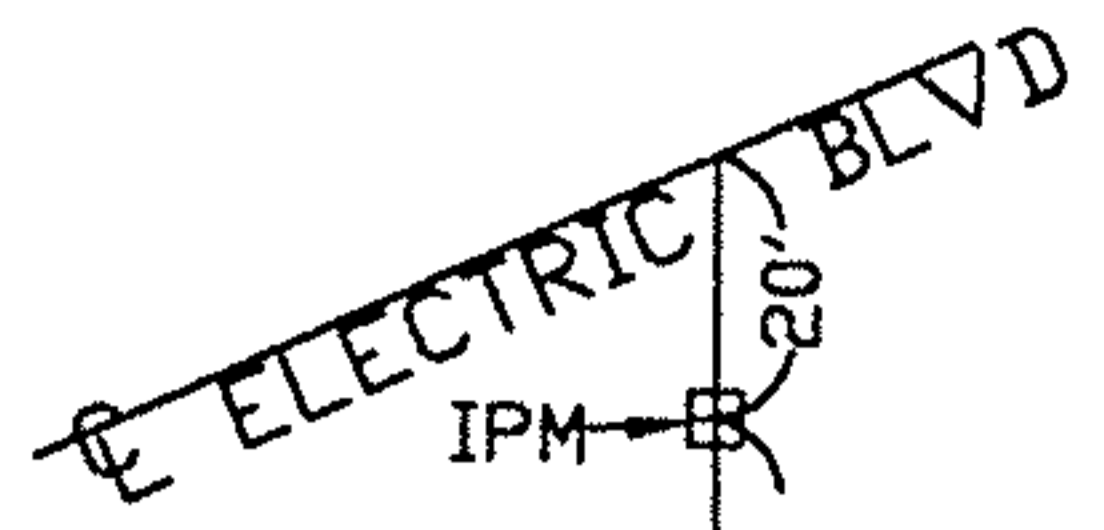

No 00155  
 APPROVED  
 LORAIN CO.  
 MAP DEPT.  
 DATE 11-14-06  
 PAGE 4-00-006-B  
 BY R. MAINES  
 06/0DISS

*Kathleen A. McGervey 11/30/99*

KATHLEEN A. MCGERVEY  
 REGISTERED SURVEYOR NO. 7971  
 2643 JOSEPH STREET  
 AVON, OHIO 44011  
 PHONE: 440-937-5353 FAX: 440-937-9252

