CONSOLIDATION PLAT

CITY OF LORAIN ~ LORAIN COUNTY ~ STATE OF OHIO PART OF ORIGINAL BLACK RIVER TOWNSHIP LOT 25, TRACT 2 ALL OF SUBLOTS 331 TO 335 IN OAKLAND ADDITION AS RECORDED IN LORAIN COUNTY PLAT VOLUME 4 PAGE 17


HAYWOOD

Civil Engineering & Land Surveying
"Committed to Service and Quality"

630 Cleveland Street Office: (440) 365-9831 Elyria, Ohio 44035 Fax: (440) 365-3426 www.haywoodcivilengineering.com

OWNER'S CERTIFICATE

THIS IS TO CERTIFY THAT I, OWNER OF THE LANDS CONTAINED WITHIN THIS FOREGOING CONSOLIDATION PLAT, DO HEREBY ACCEPT THE SAME TO BE CORRECT.

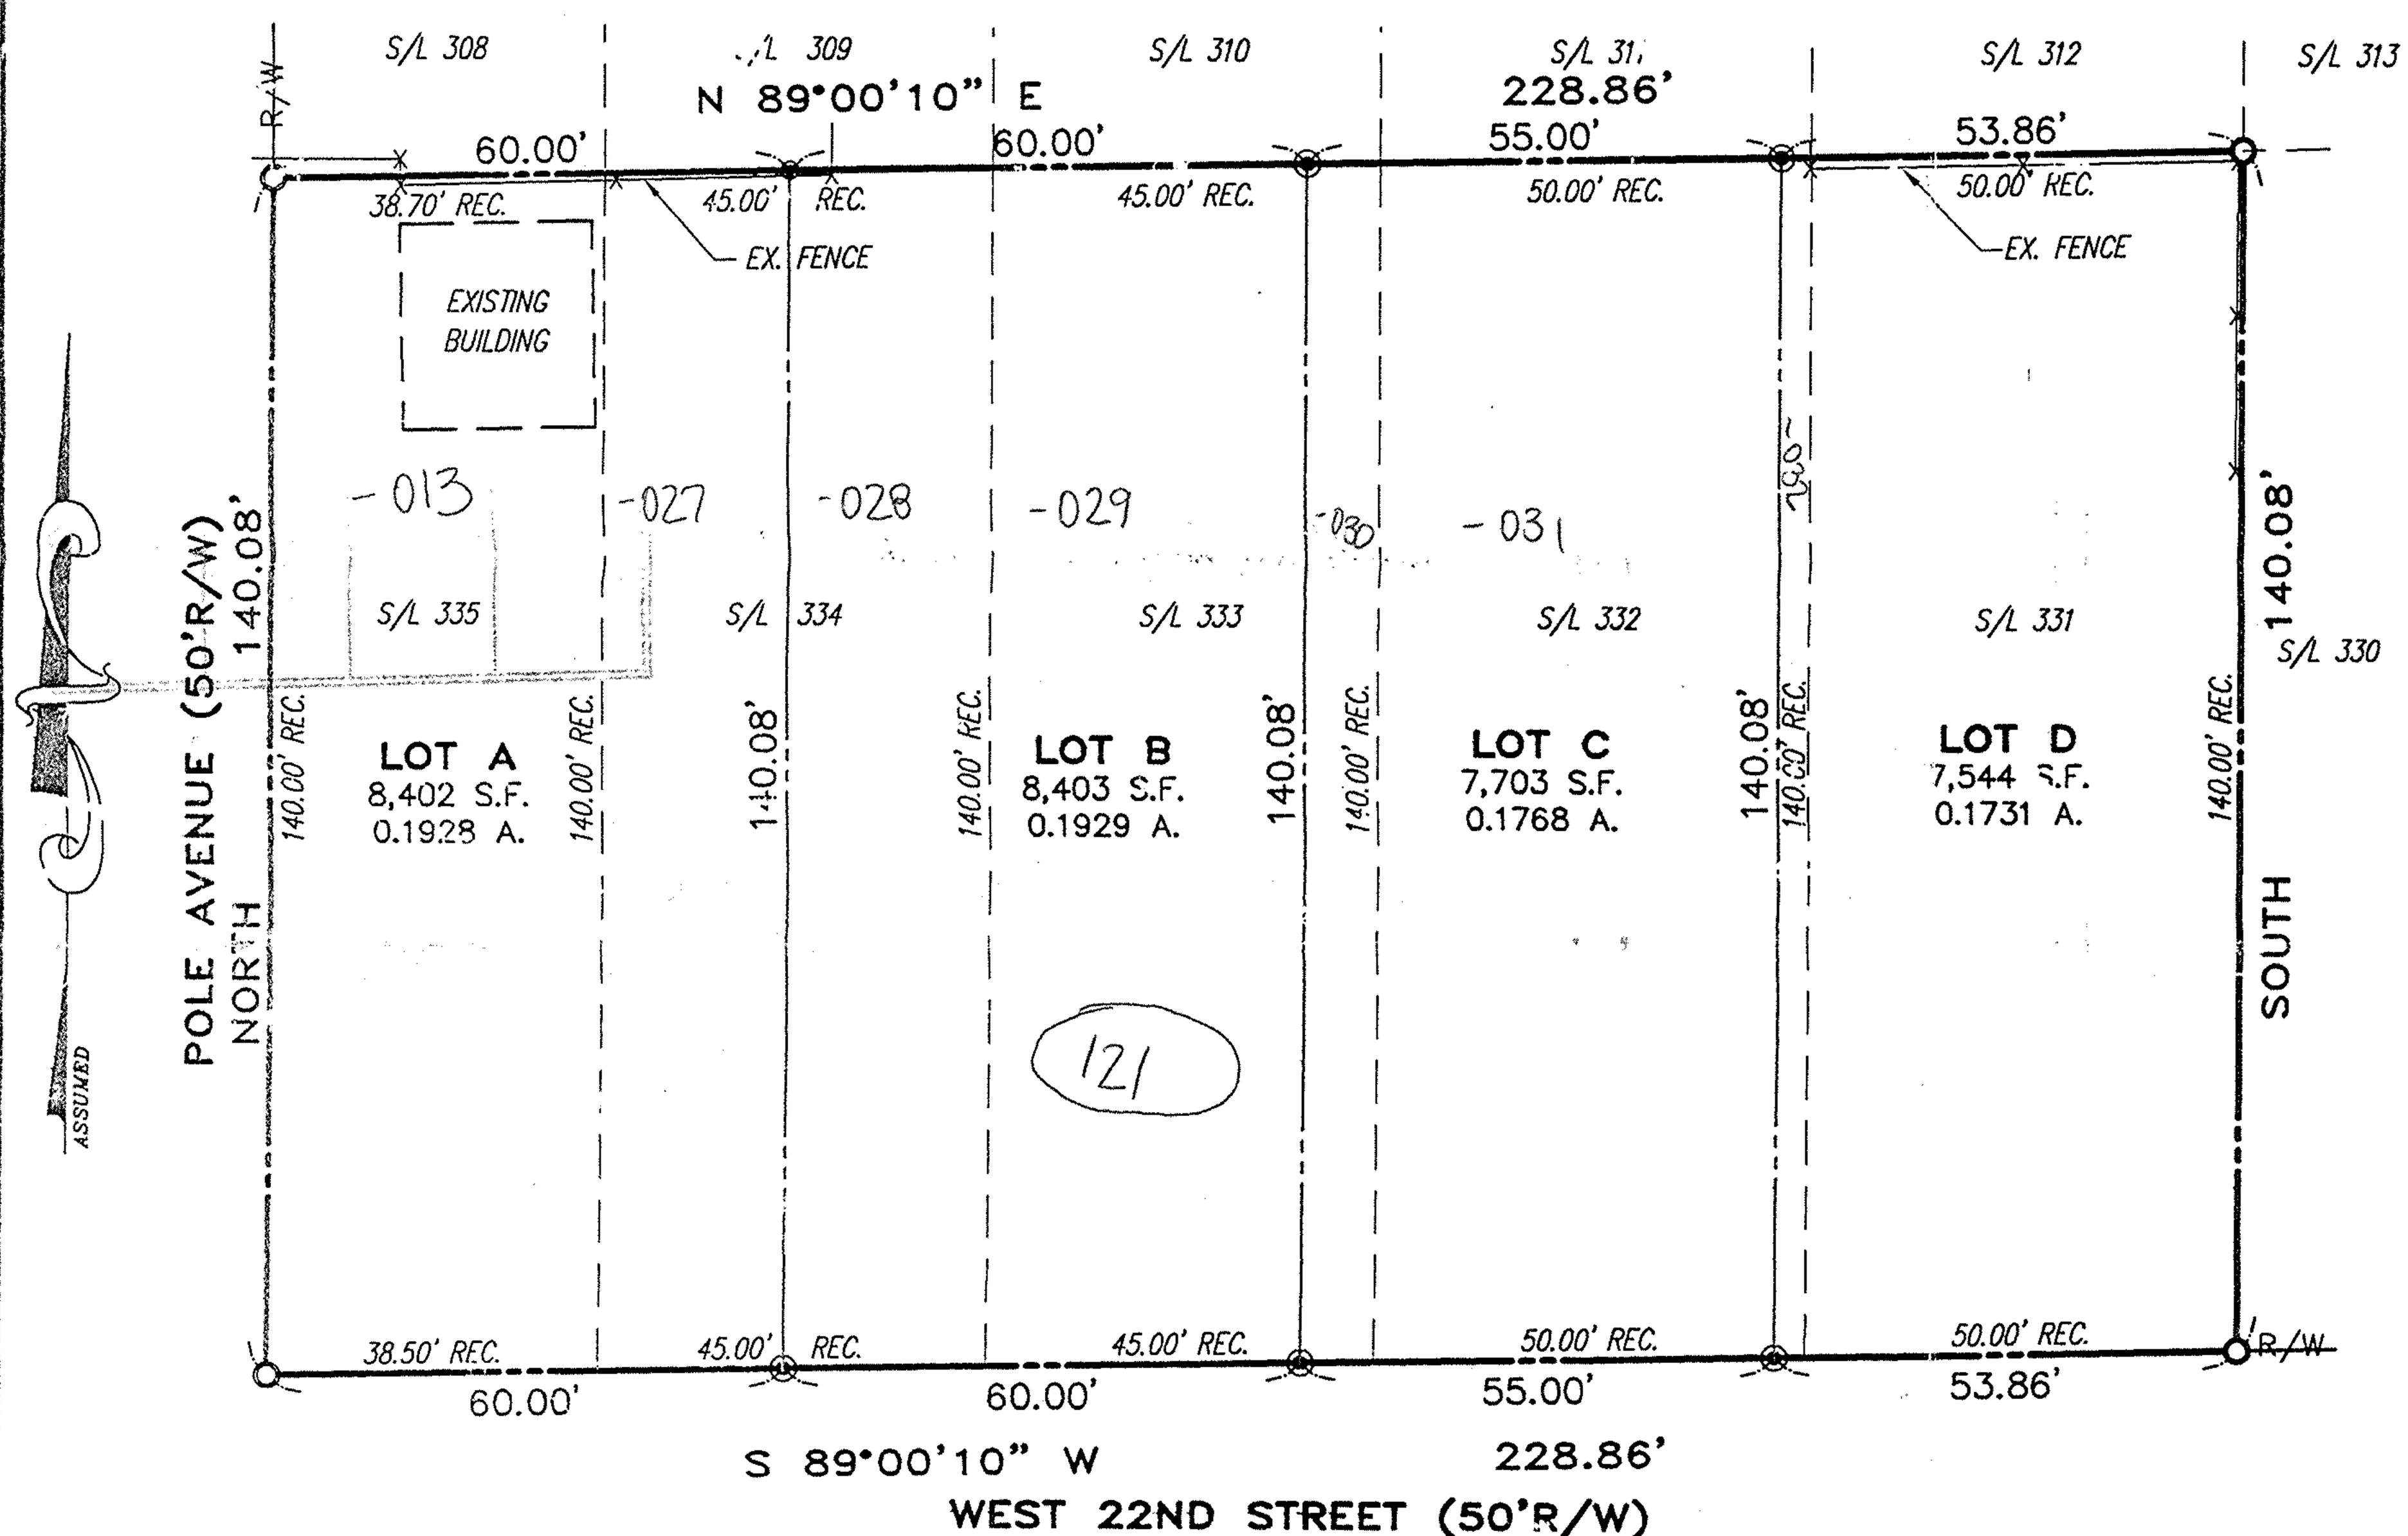

SIGNED WINE KUNCINSKI

NOTARIAL SEAL

STATE OF OHIO

S.S. LORAIN COUNTY

BEFORE ME, A NOTARY PUBLIC IN AND FOR SAID COUNTY AND STATE, DID PERSONALLY APPEAR THE ABOVE SIGNED, WHO ACKNOWLEDGED THE SIGNING OF THIS PLAT TO BE HIS OWN FREE ACT AND DEED FOR THE USES AND PURPOSES THEREIN EXPRESSED.

IN WITNESS THEREOF I HAVE HEREUNTO SET MY HAND AND AFFIXED MY OFFICIAL SEAL THIS 27 DAY OF CAPIL , 2004.

BY: March 18,2008

, NOTARY PUBLIC

MY COMMISSION EXPIRES

APPROVAL SIGNATURE ON BEHALF OF LORAIN, OHIO

SIGNED Polls (11/2 Lannon P.S.

COMMISSION. NO PLAT RECAIRED

MORTARY LORAIN CITY PLANNING COMMISSION

SURVEYOR'S CERTIFICATE

I HAVE SURVEYED AND PLATTED THE CONSOLIDATION SHOWN HEREON.
DIMENSIONS SHOWN ON THIS MAP ARE EXPRESSED IN FEET AND DECIMAL PARTS
THEREOF AND ALL BEARINGS ARE TO AN ASSUMED MERIDIAN AND ARE USED TO
INDICATE ANGLES ONLY. PERMANENT MONUMENTS WERE FOUND OR SET AT ALL
POINTS INDICATED. THIS PLAT REPRESENTS A SURVEY IN WHICH THE TRAVERSE
OF THE EXTERIOR BOUNDARIES OF THE TRACT WHEN COMPUTED FROM FIELD
MEASUREMENTS OF THE GROUND CLOSED WITHIN A LIMIT OF ERROR OF ONE (1)
FOOT TO TEN THOUSAND (10,000) FEET OF THE PERIMETER BEFORE BALANCING
THE SURVEY. THE SURVEY MEETS THE MINIMUM STANDARDS FOR LAND SURVEYS,
IN SECTION 4733-37 OF THE OHIO ADMINISTRATIVE CODE AND ADJACENT
PROPERTY DESCRIPTIONS HAVE BEEN CONSIDERED IN PERFORMING THIS SURVEY. 16 8 0

ALL OF WHICH I CERTIFY TO BE CORRECT.

APPROVED LORAIN CO. MAP DEPT

DATE 6-14-04

PAGE 02-02-025

CARL R. ANDERSON P.S. NO. 6582

0 10 20 40

(IN FEET)

1 inch == 20 ft.

GRAPHIC SCALE

O = IRON PIN FOUND

 \odot = 30" LONG, 5/8" REBAR WITH CAP "6582"



04.01680