


21-04-000-00034 / 210501700014 / 21050250000

ORIGINAL
 LOTS 17 & 25, TRACT 5
 T-2-N, R-18-W
 HUNTINGTON TOWNSHIP
 LORAIN COUNTY, OHIO

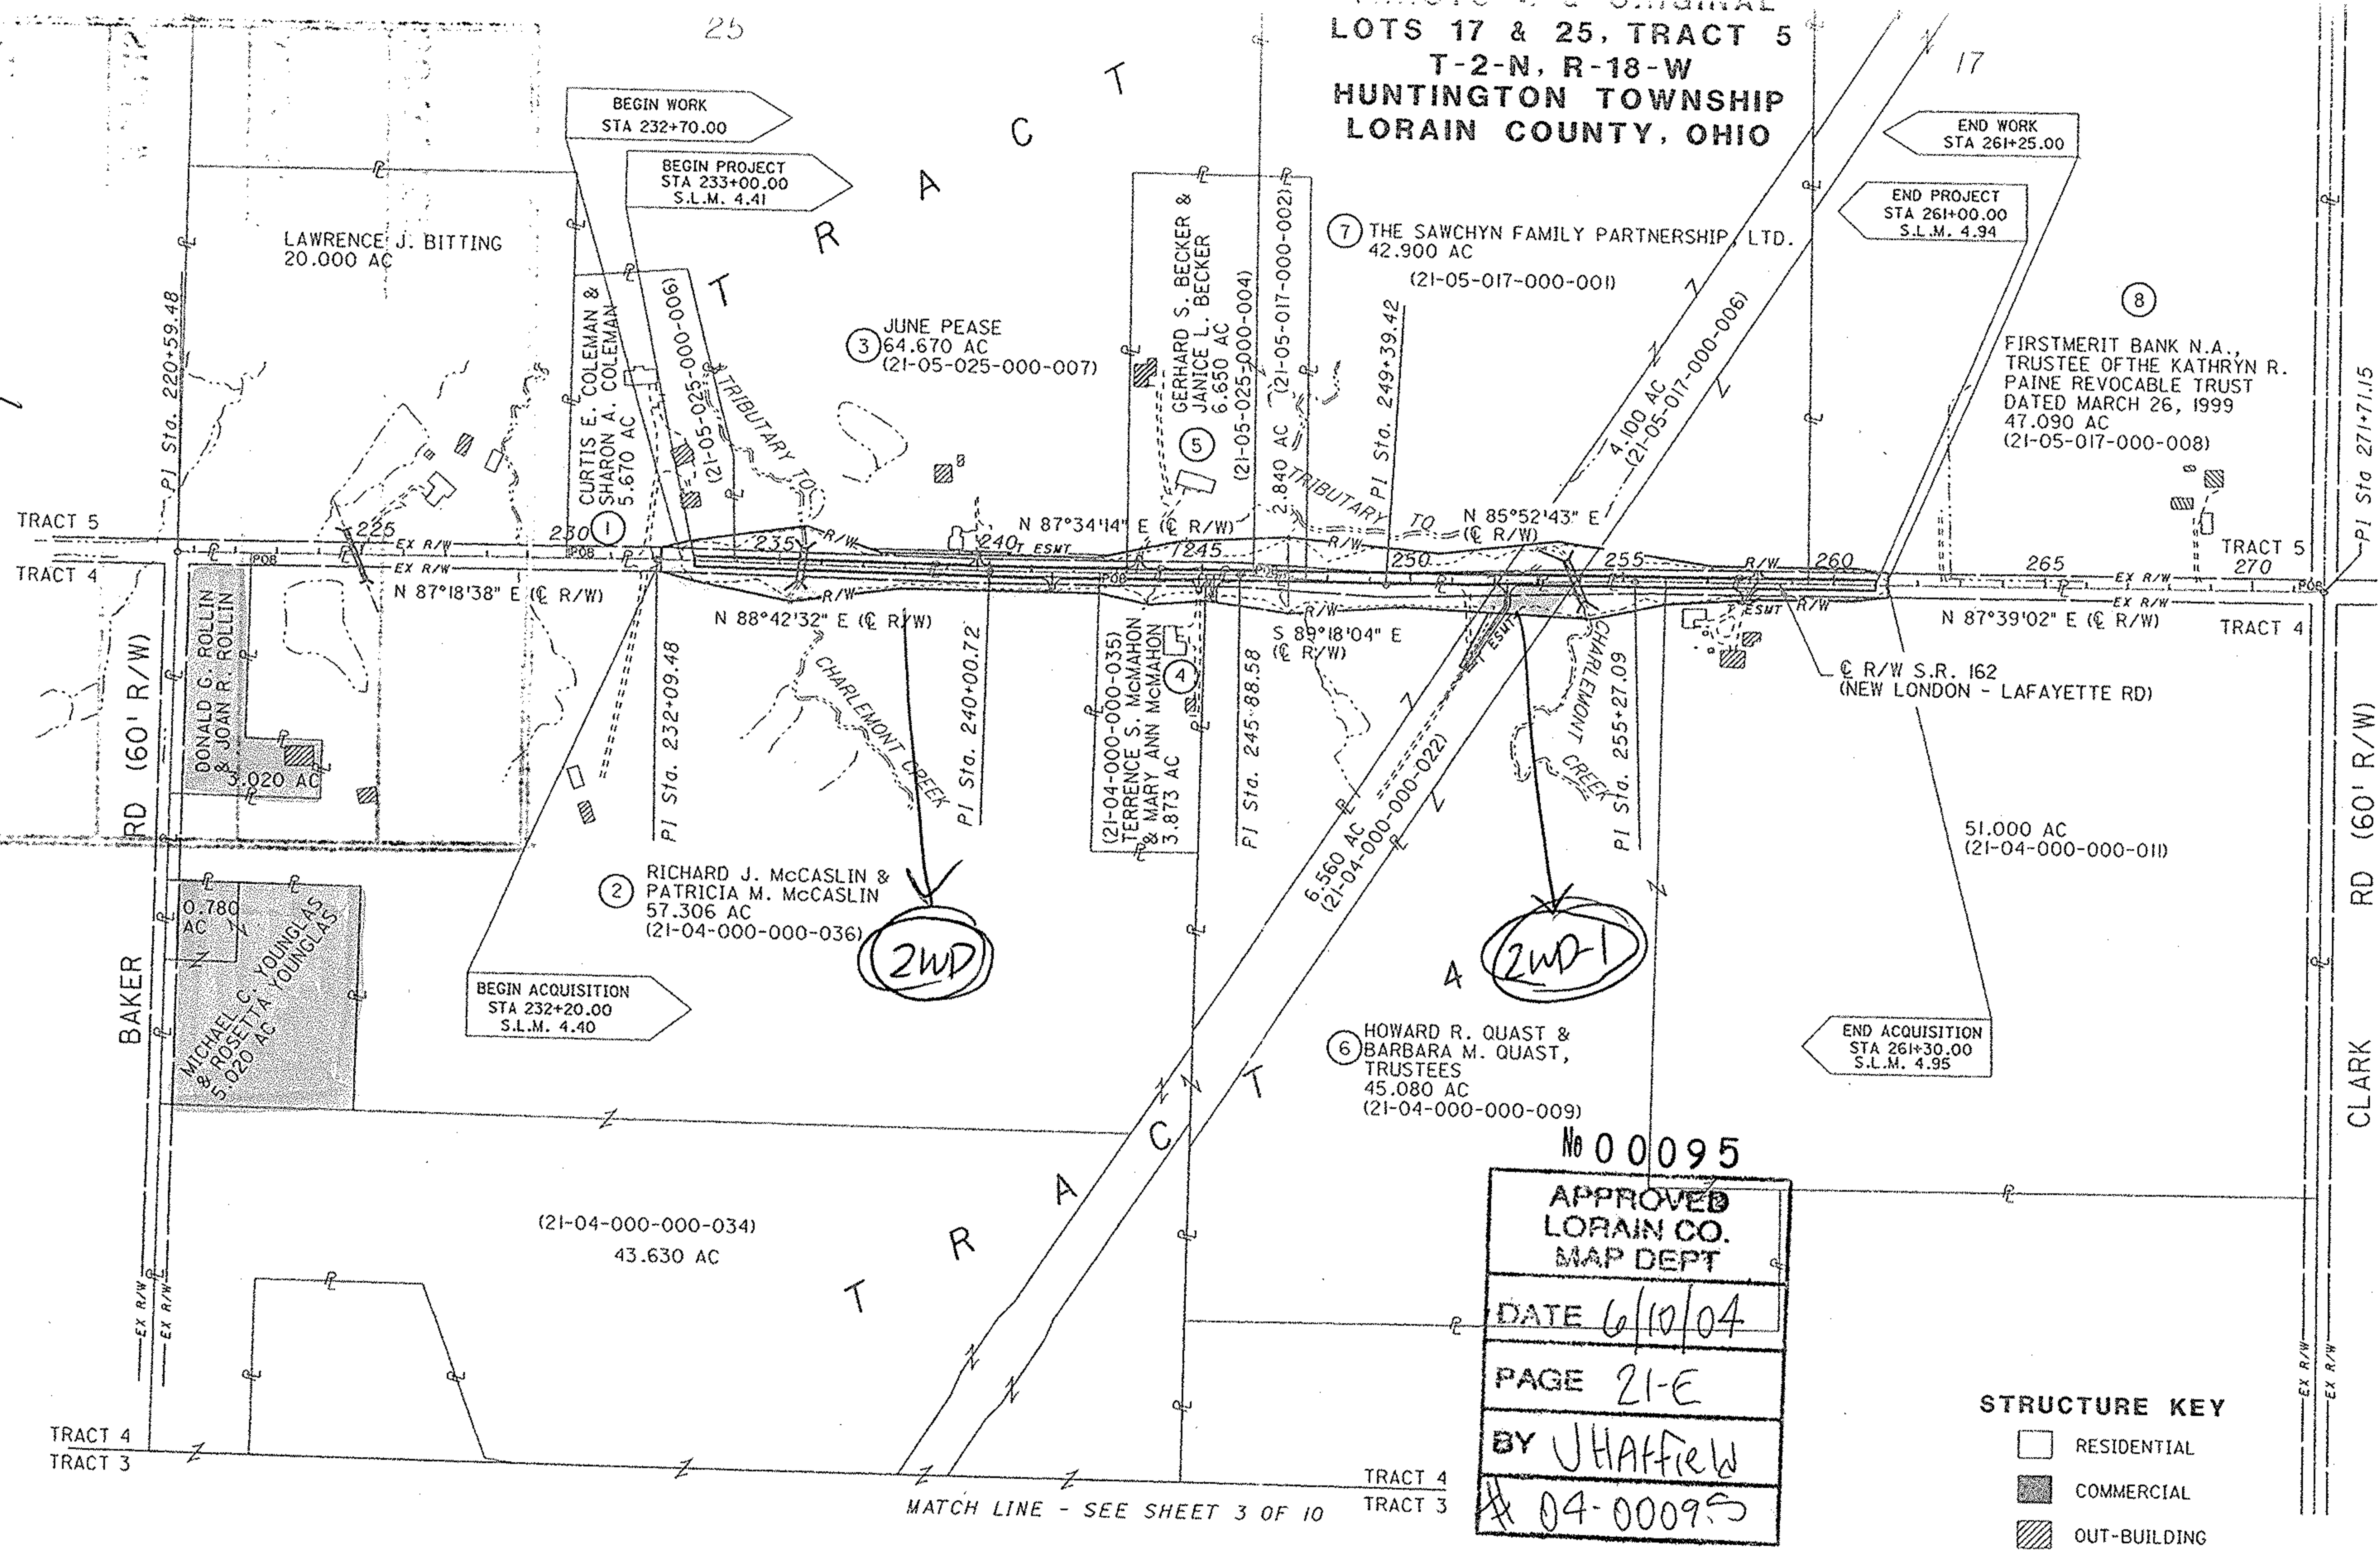

No 00095
 APPROVED
 LORAIN CO.
 MAP DEPT
 DATE 6/10/04
 PAGE 21-E
 BY JHaffew
 # 04-00095

STRUCTURE KEY

- RESIDENTIAL
- COMMERCIAL
- OUT-BUILDING

MATCH LINE - SEE SHEET 3 OF 10