




P.P. NO. Parent (15-00-020-000-052, 053)
 15-00-020-000-055
 SPLI. # 9-6-2006
 07-02311
 MA: -040
 15-00-020-051

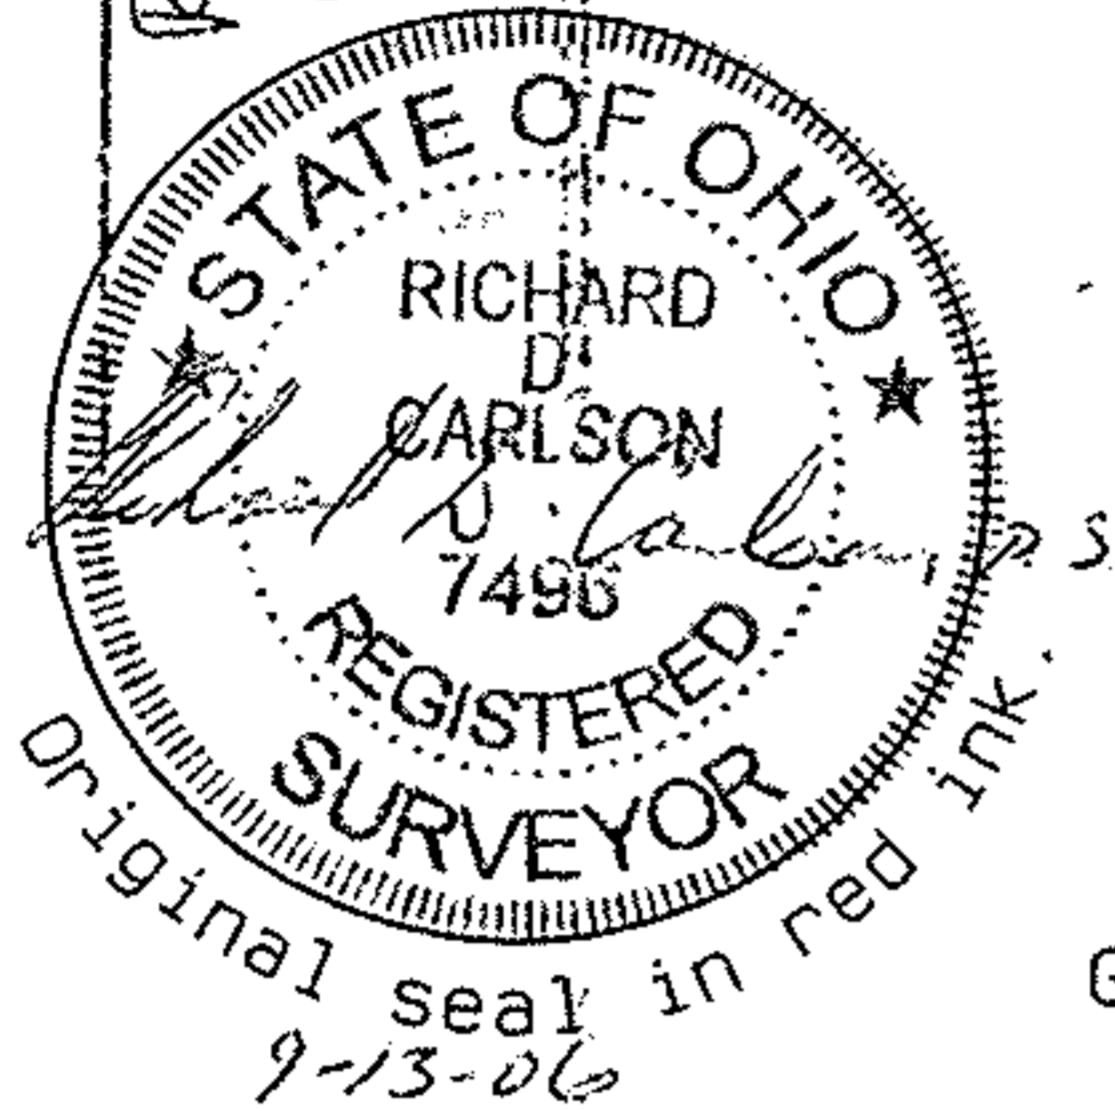

Kipton Nickle Plate Rd.

-040
 Gayle Echols & Marilyn Smith Teeple
 V. 1298 P. 731

Pct. 1 0.9642 ac,

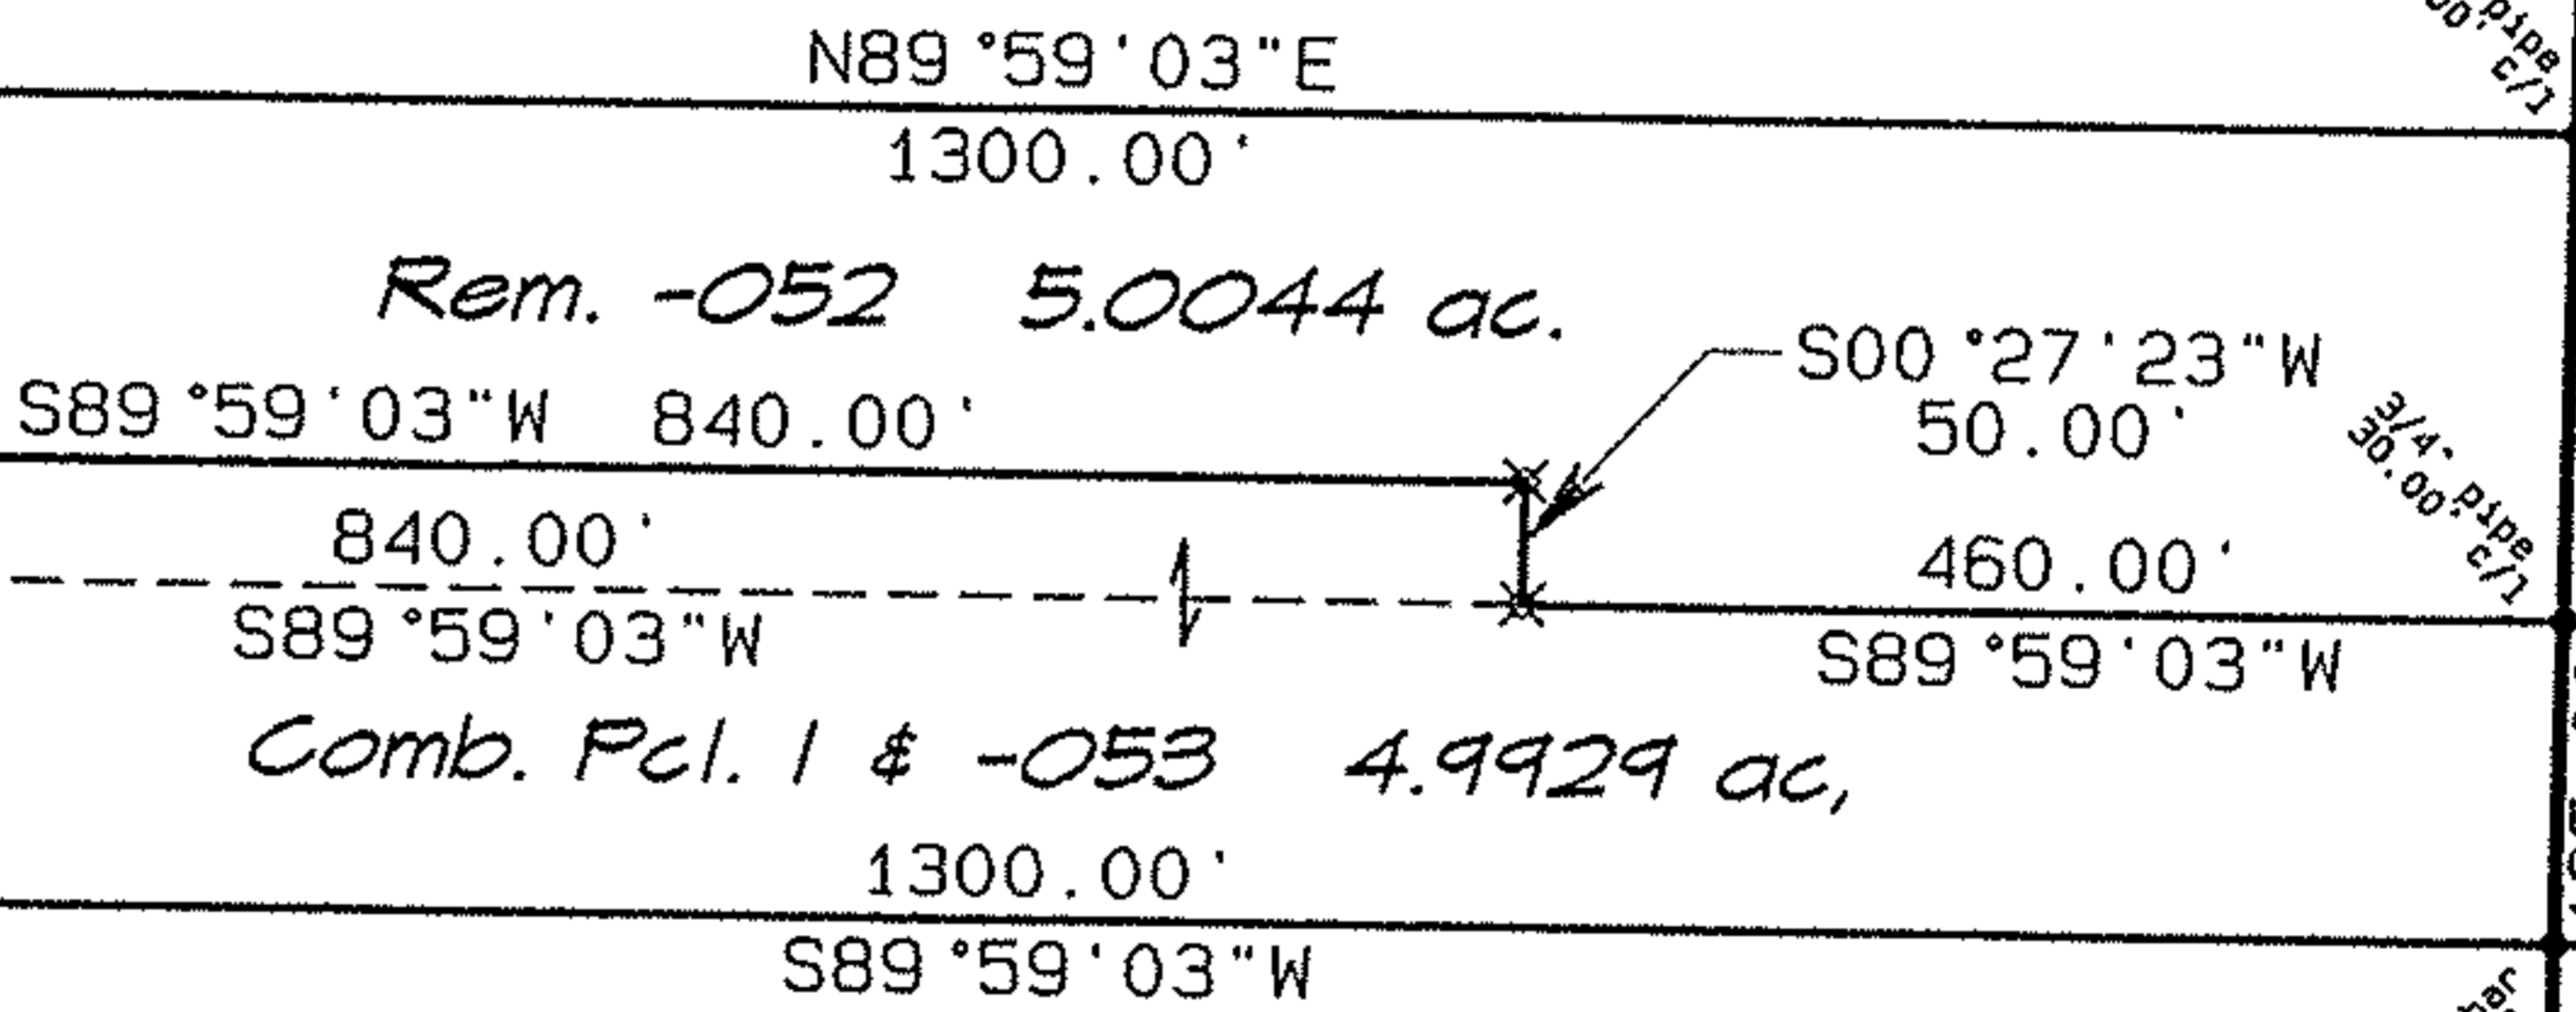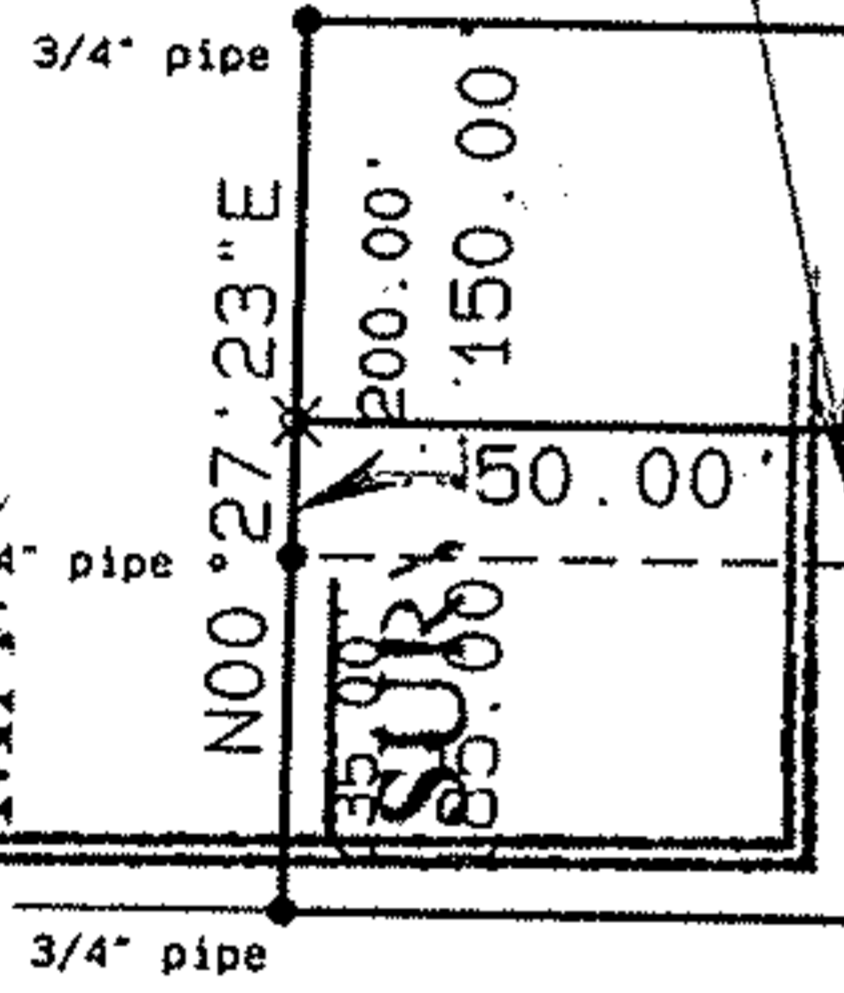

Nickle Plate Diagonal Rd. 60'

No 02311
 APPROVED
 LORAIN CO. MAP DEPT
 DATE 1-16-07
 15-00-020-000-052
 15-00-020-051

Plat of Survey
 for

-023
 Thelma M. Dechant
 O.R. 1346 P. 739

Robert & Arlene Wacker

LaGrange Twp. O.L. 20
 Lorain Co. Ohio

Carlson Surveys

September 6, 2006 Job: 1501-32A

* Iron pin set, 5/8" re-bar with cap stamped Carlson.

O.L. 20
 O.L. 21

GRAPHIC SCALE 1"=200'

