


04.94  
#1112

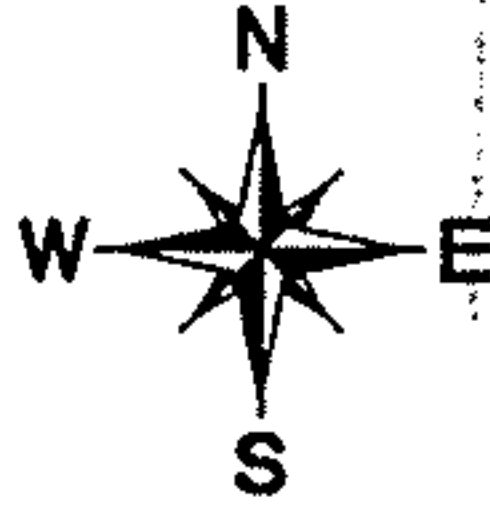

Assumed



Plat of Survey  
for

# Hickory Grove Farms, Inc.

169.6211 acres

Pittsfield Twp.  
Lorain Co.

O.L. 106 & 107  
Ohio

Carlson Surveys

September 2006

Job: 1402-04R


12-29-06  
14-00-107-000-004  
14-00-107-B

JHATfield

#06-02303

O.L. 94

O.L. 95

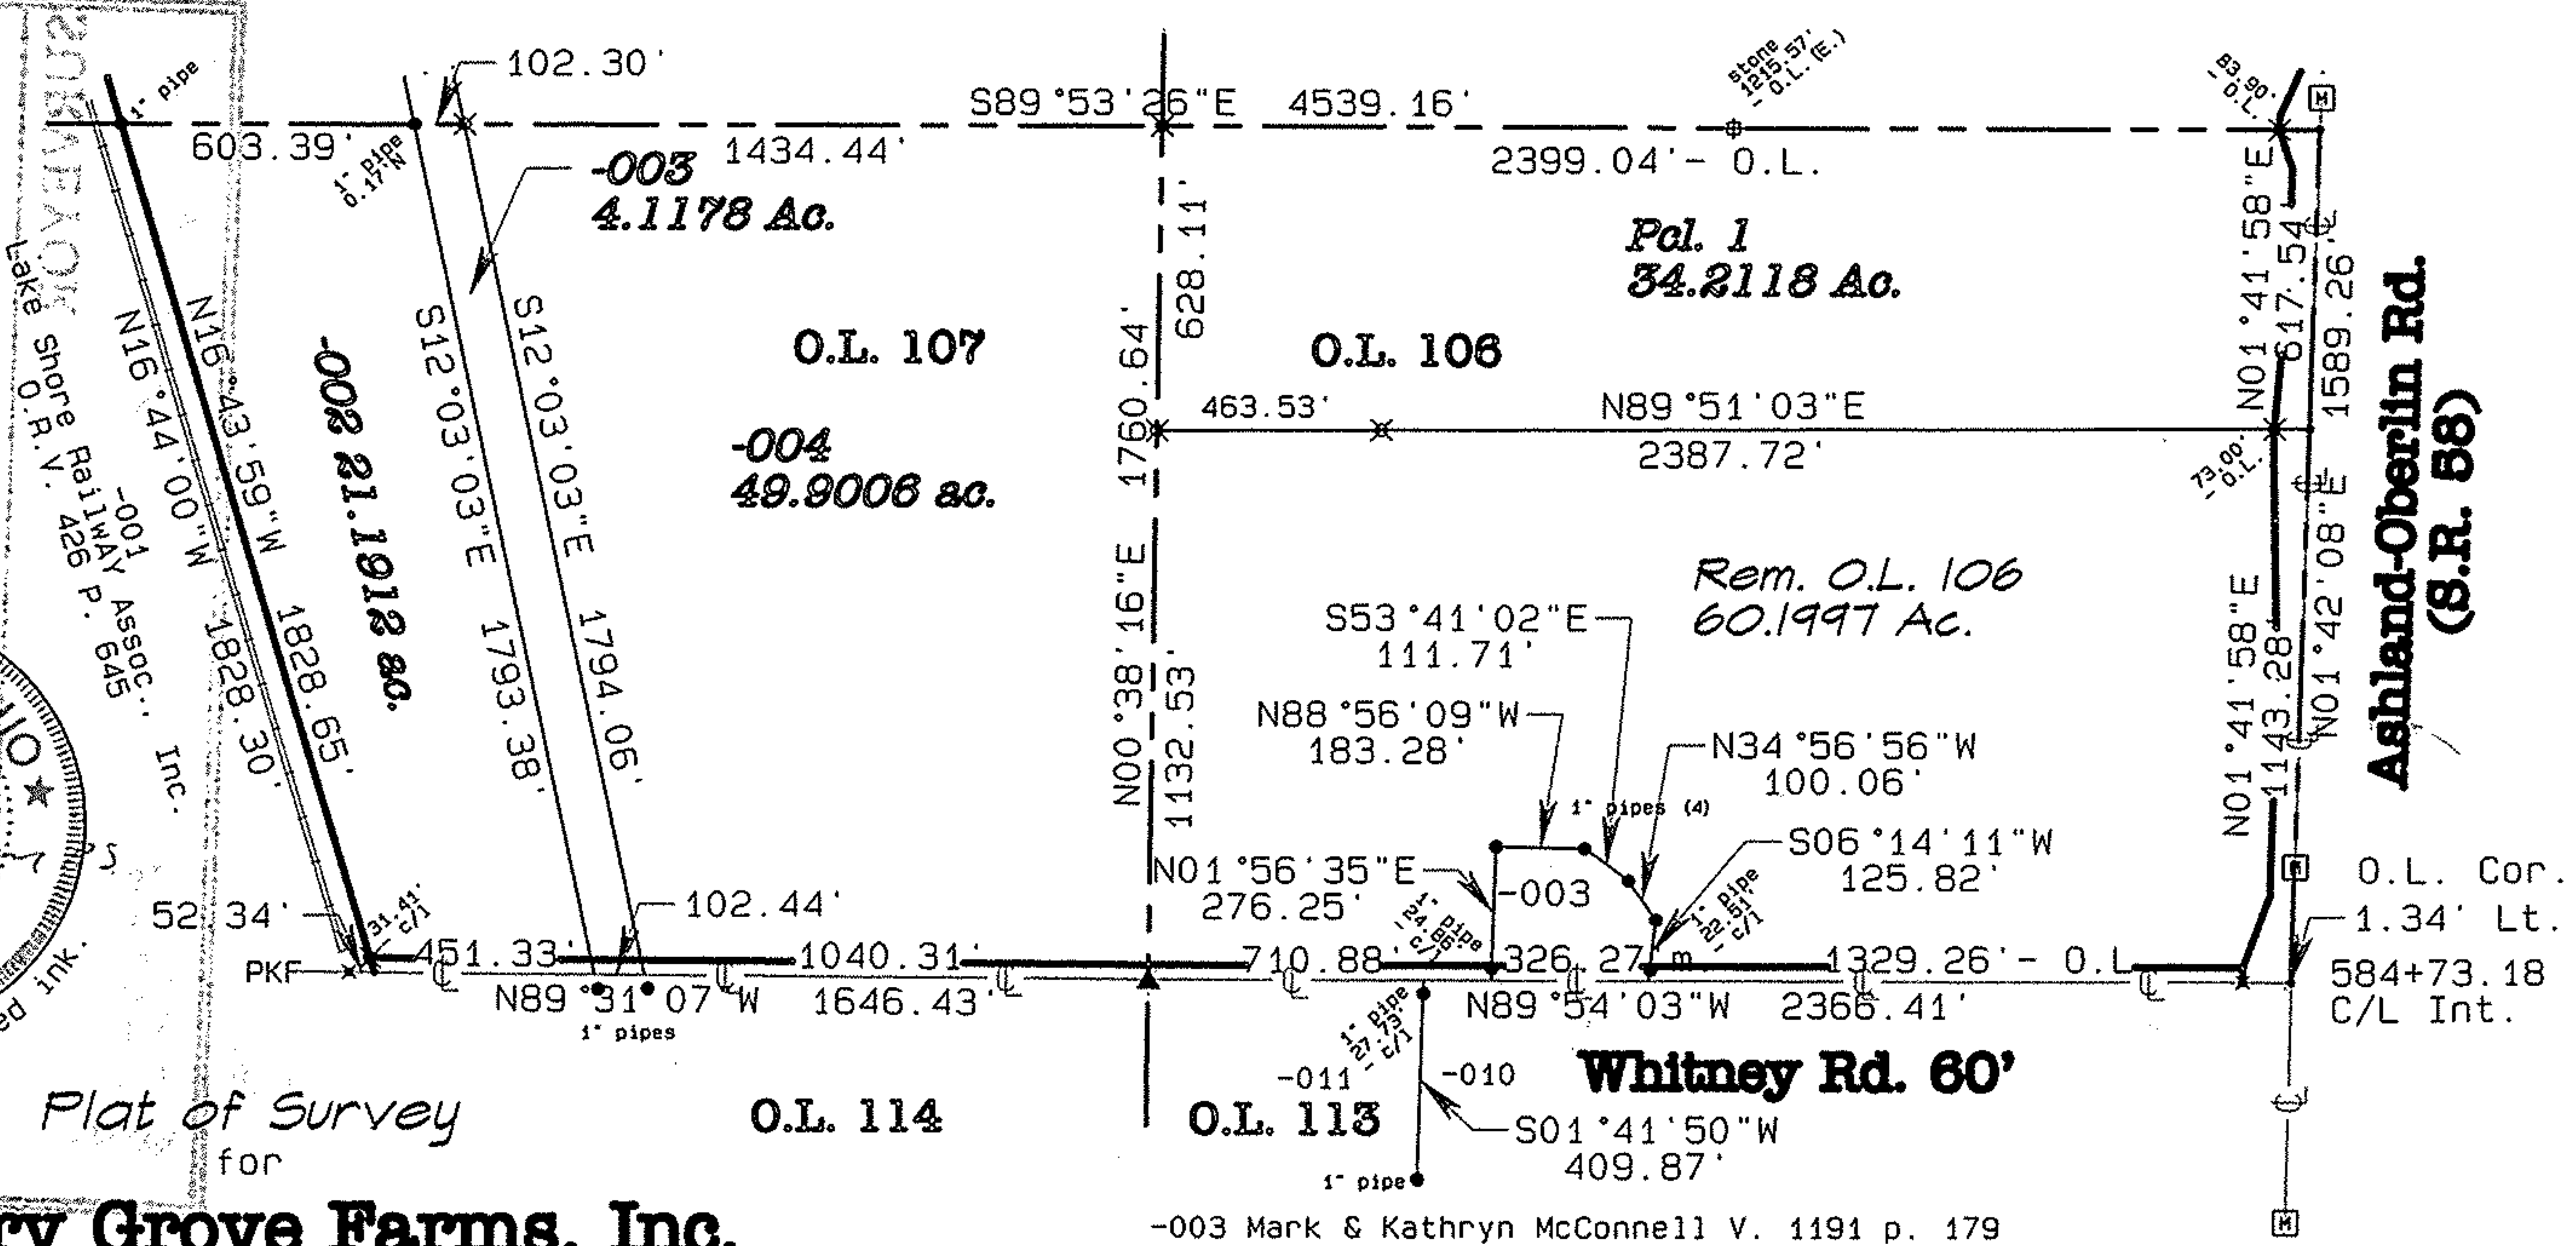


Ashland-Oberlin Rd.  
(S.R. 58)

- ⊗ = Iron Pin Set
- = Iron Pin Found as noted
- × = Mag nail set
- = PK nail found
- ▲ = railroad spike set

GRAPHIC SCALE

1"=500'

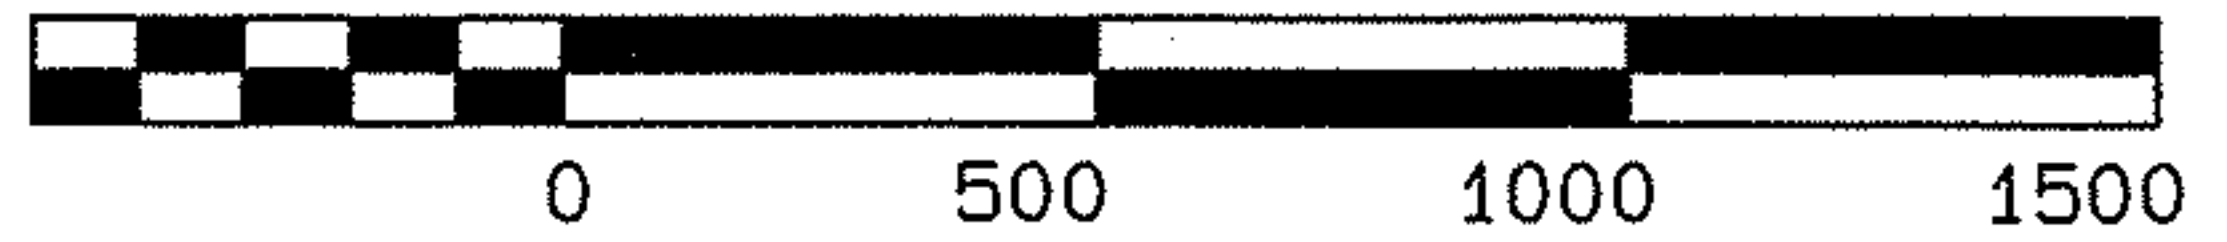

-003 Mark & Kathryn McConnell V. 1191 p. 179