


STATE ROUTE 254 AS NOW MONUMENTED

NORTH RIDGE ROAD

254

NORTH RIDGE ROAD BY DEED VOL 753 PL 334 (STREET TO LORAIN CO. PARK DISTRICT)

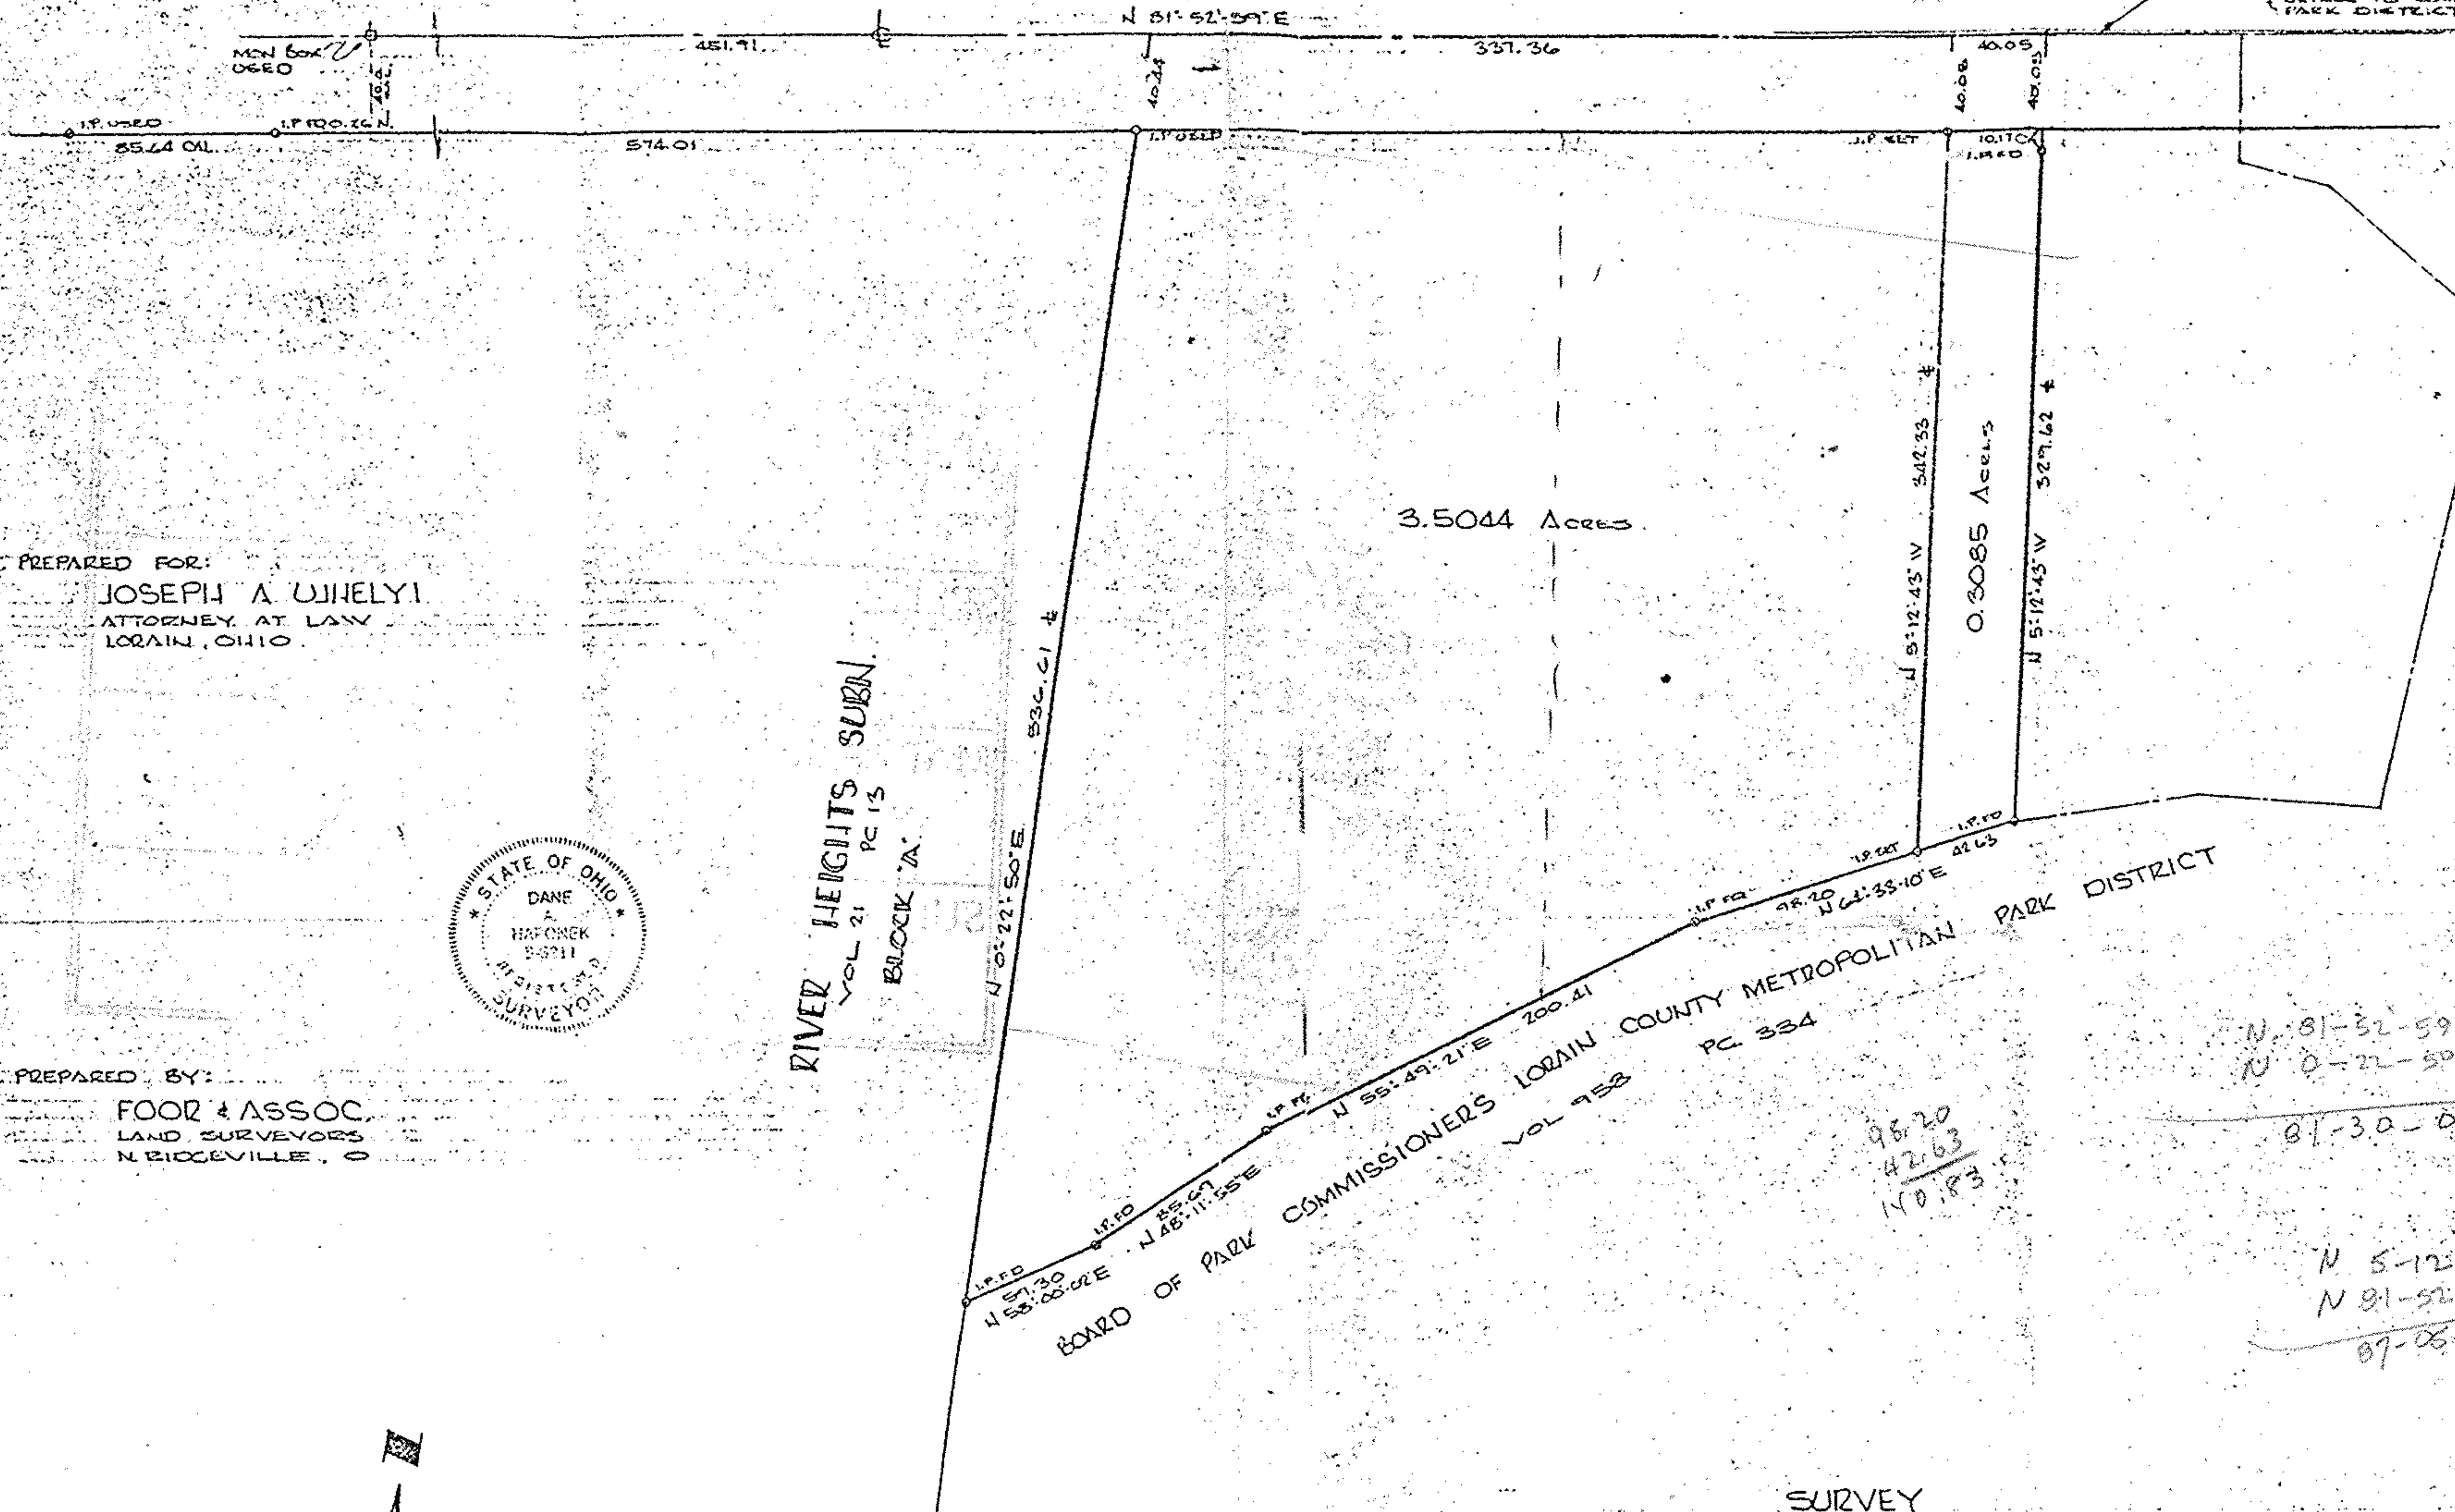

PREPARED FOR:  
JOSEPH A. UJHELYI  
ATTORNEY AT LAW  
LORAIN, OHIO



PREPARED BY:  
FOOR & ASSOC.  
LAND SURVEYORS  
N. RIDGEVILLE, O

RIVER HEIGHTS SUBN.  
VOL 21 PC 13  
BLOCK 'A'

3.5044 Acres

0.3085 Acres

BOARD OF PARK COMMISSIONERS LORAIN COUNTY METROPOLITAN PARK DISTRICT  
VOL 752 PC 334

N 81-52-59 E  
N 0-22-50 E


81-30-09 NE

98.20  
42.63  
140.83

N 5-12-43 W  
N 81-52-59 E  
07-08-92

SURVEY  
OF PART OF  
ORIGINAL SIEFFIELD TWP,  
LOT N° 75  
VILLAGE OF SIEFFIELD STATE OF OHIO COUNTY OF LORAIN

DATE  
NOV. 1977

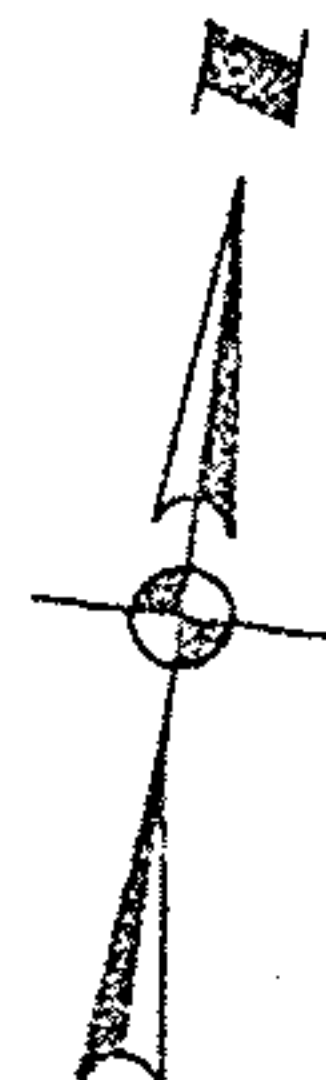

SCALE  
1" = 50'