



05-00-098-000

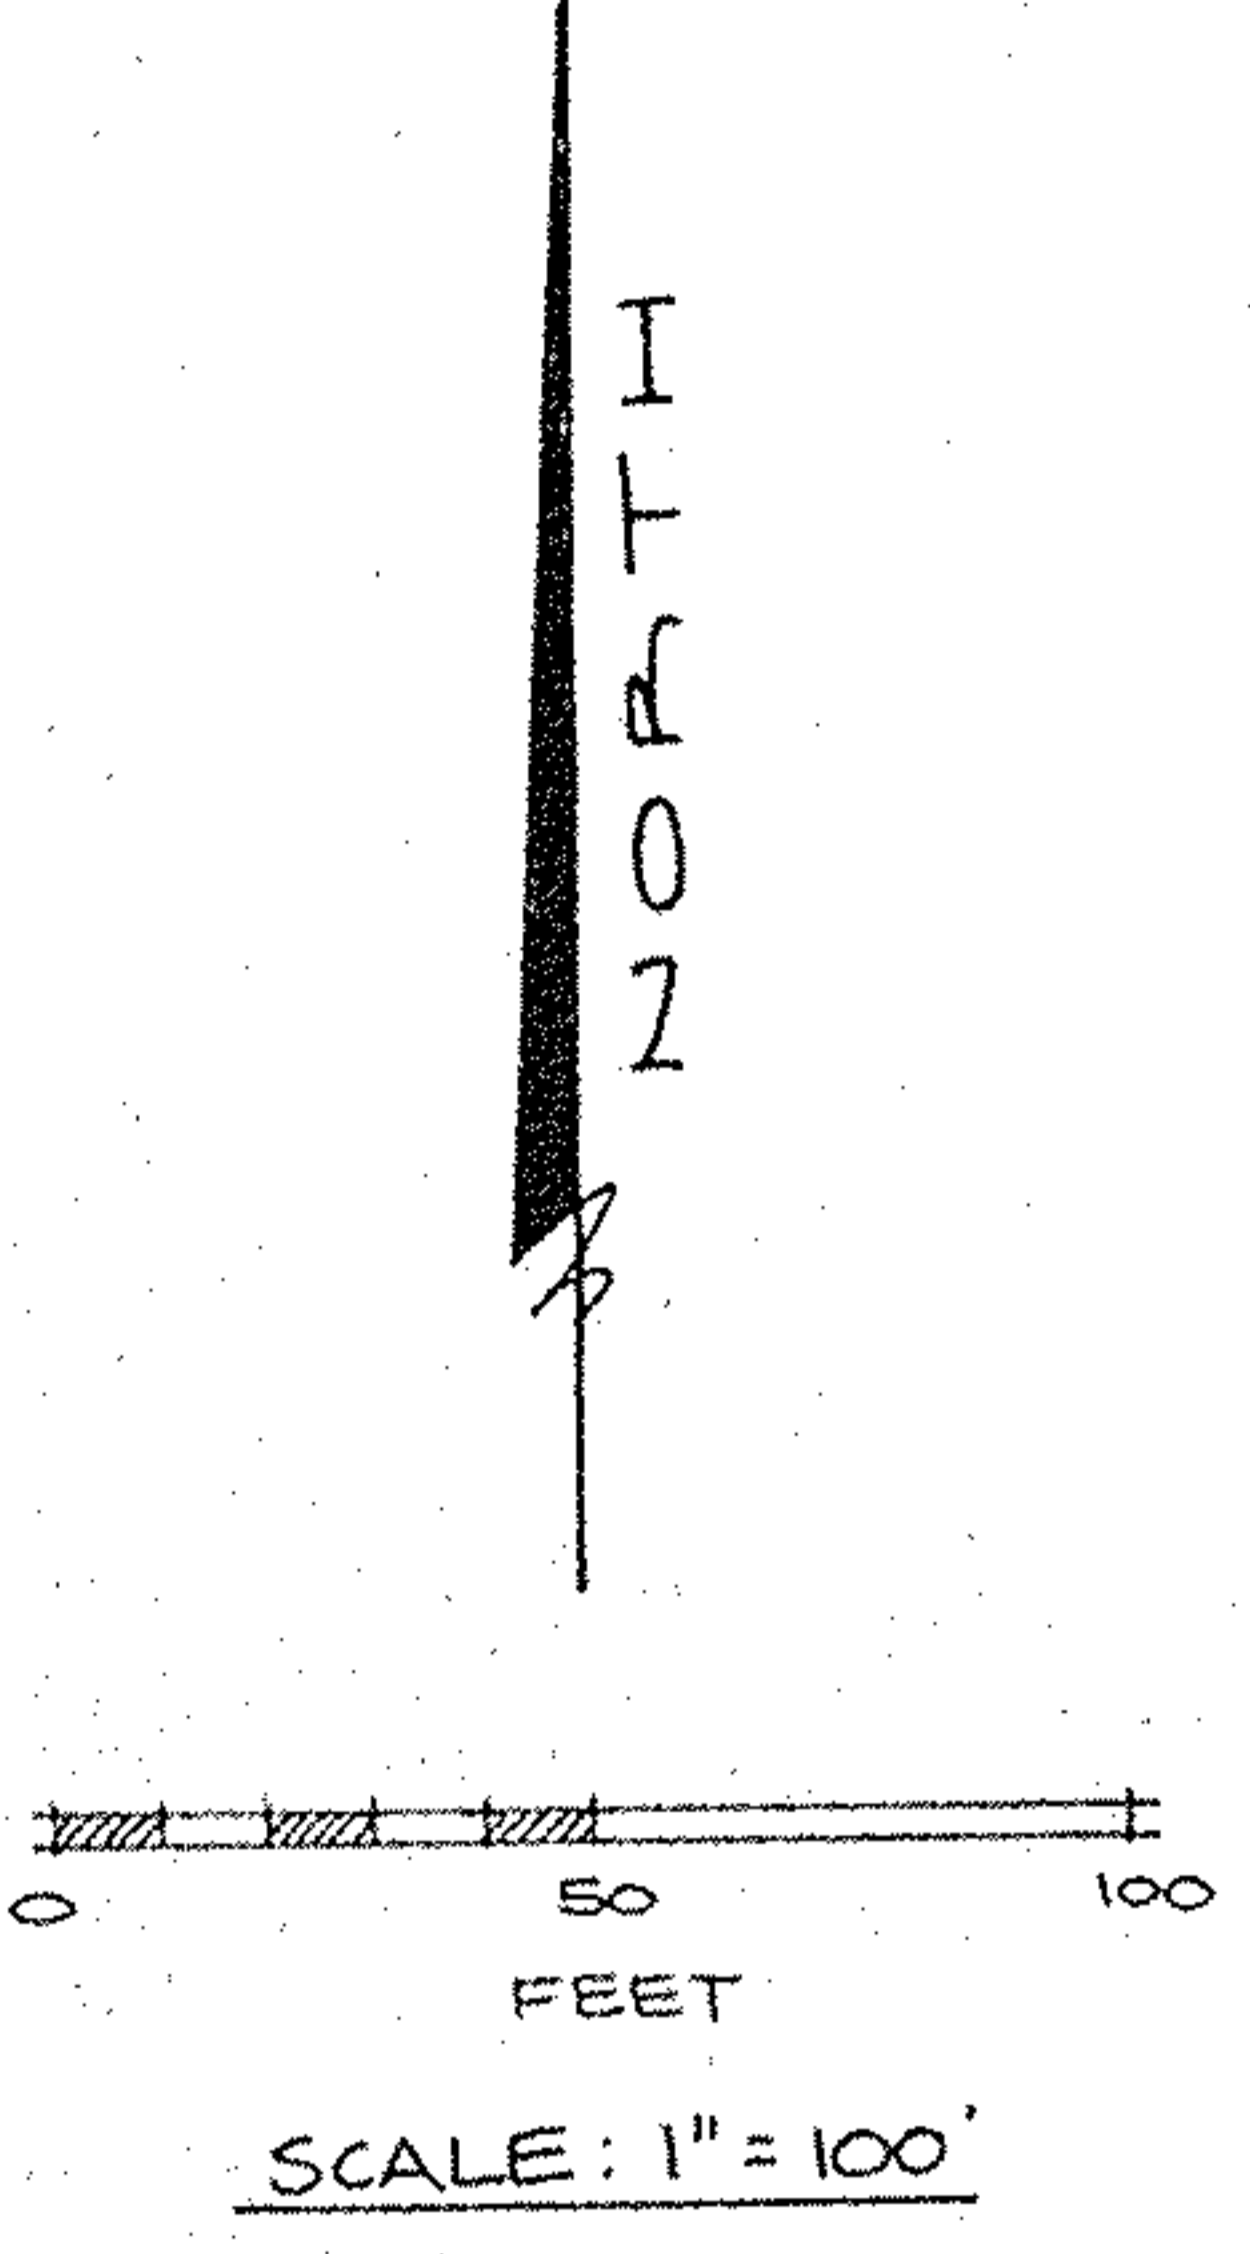

21085
 APPROVED
 LORAIN CO.
 MAP DEPT
 DATE 4-4-95
 PAGE 5-00-098C
 BY CAROLYN
 FRANCIS
 #21085

David L. Elwell
 REGISTERED SURVEYOR
 07-14-94

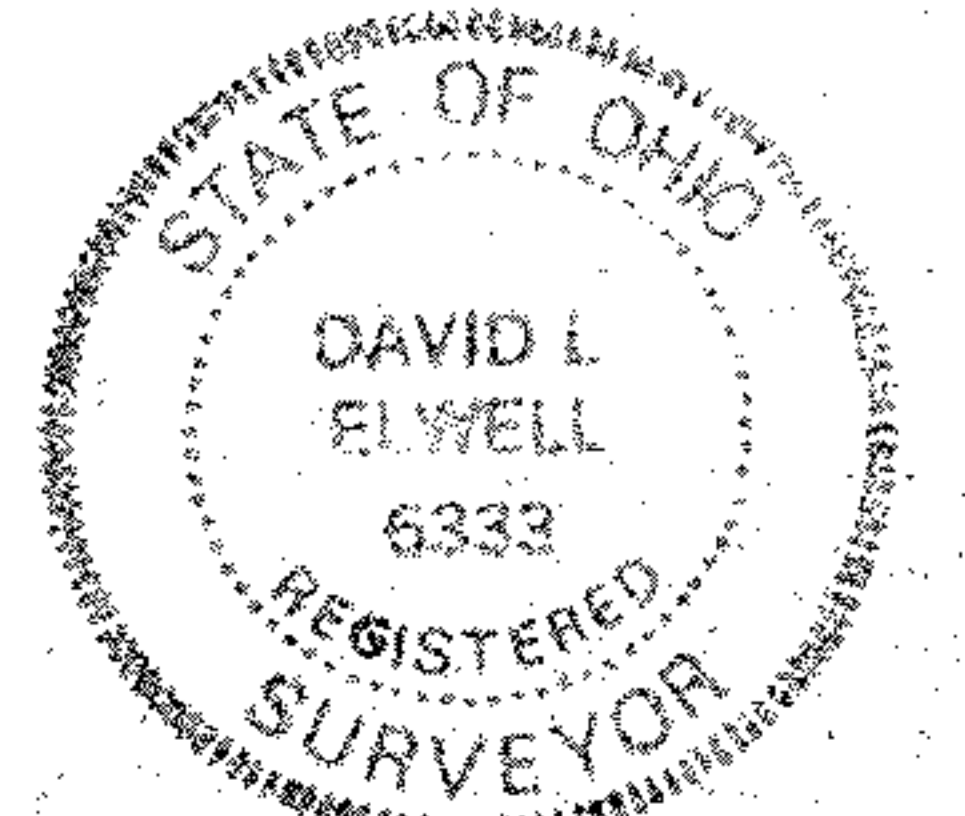

QUARRY ROAD
 (SOUTH)

BOUNDARY SURVEY
 PART OF AMHERST TOWNSHIP ORIG. LOT NO. 98
 CITY OF AMHERST COUNTY OF LORAIN STATE OF OHIO
 PREPARED BY
KS ASSOCIATES INC.
 ENGINEERS SURVEYORS