


2-00-052 TAP MAP Pg
 02-00-093-104-005
 18.18A

Property Plat

Project: LOR-611 Parcel: 4

LAKE TERMINAL RAILROAD CO.
 LORAIN, OHIO
 TOTAL PARCEL AREA: NA

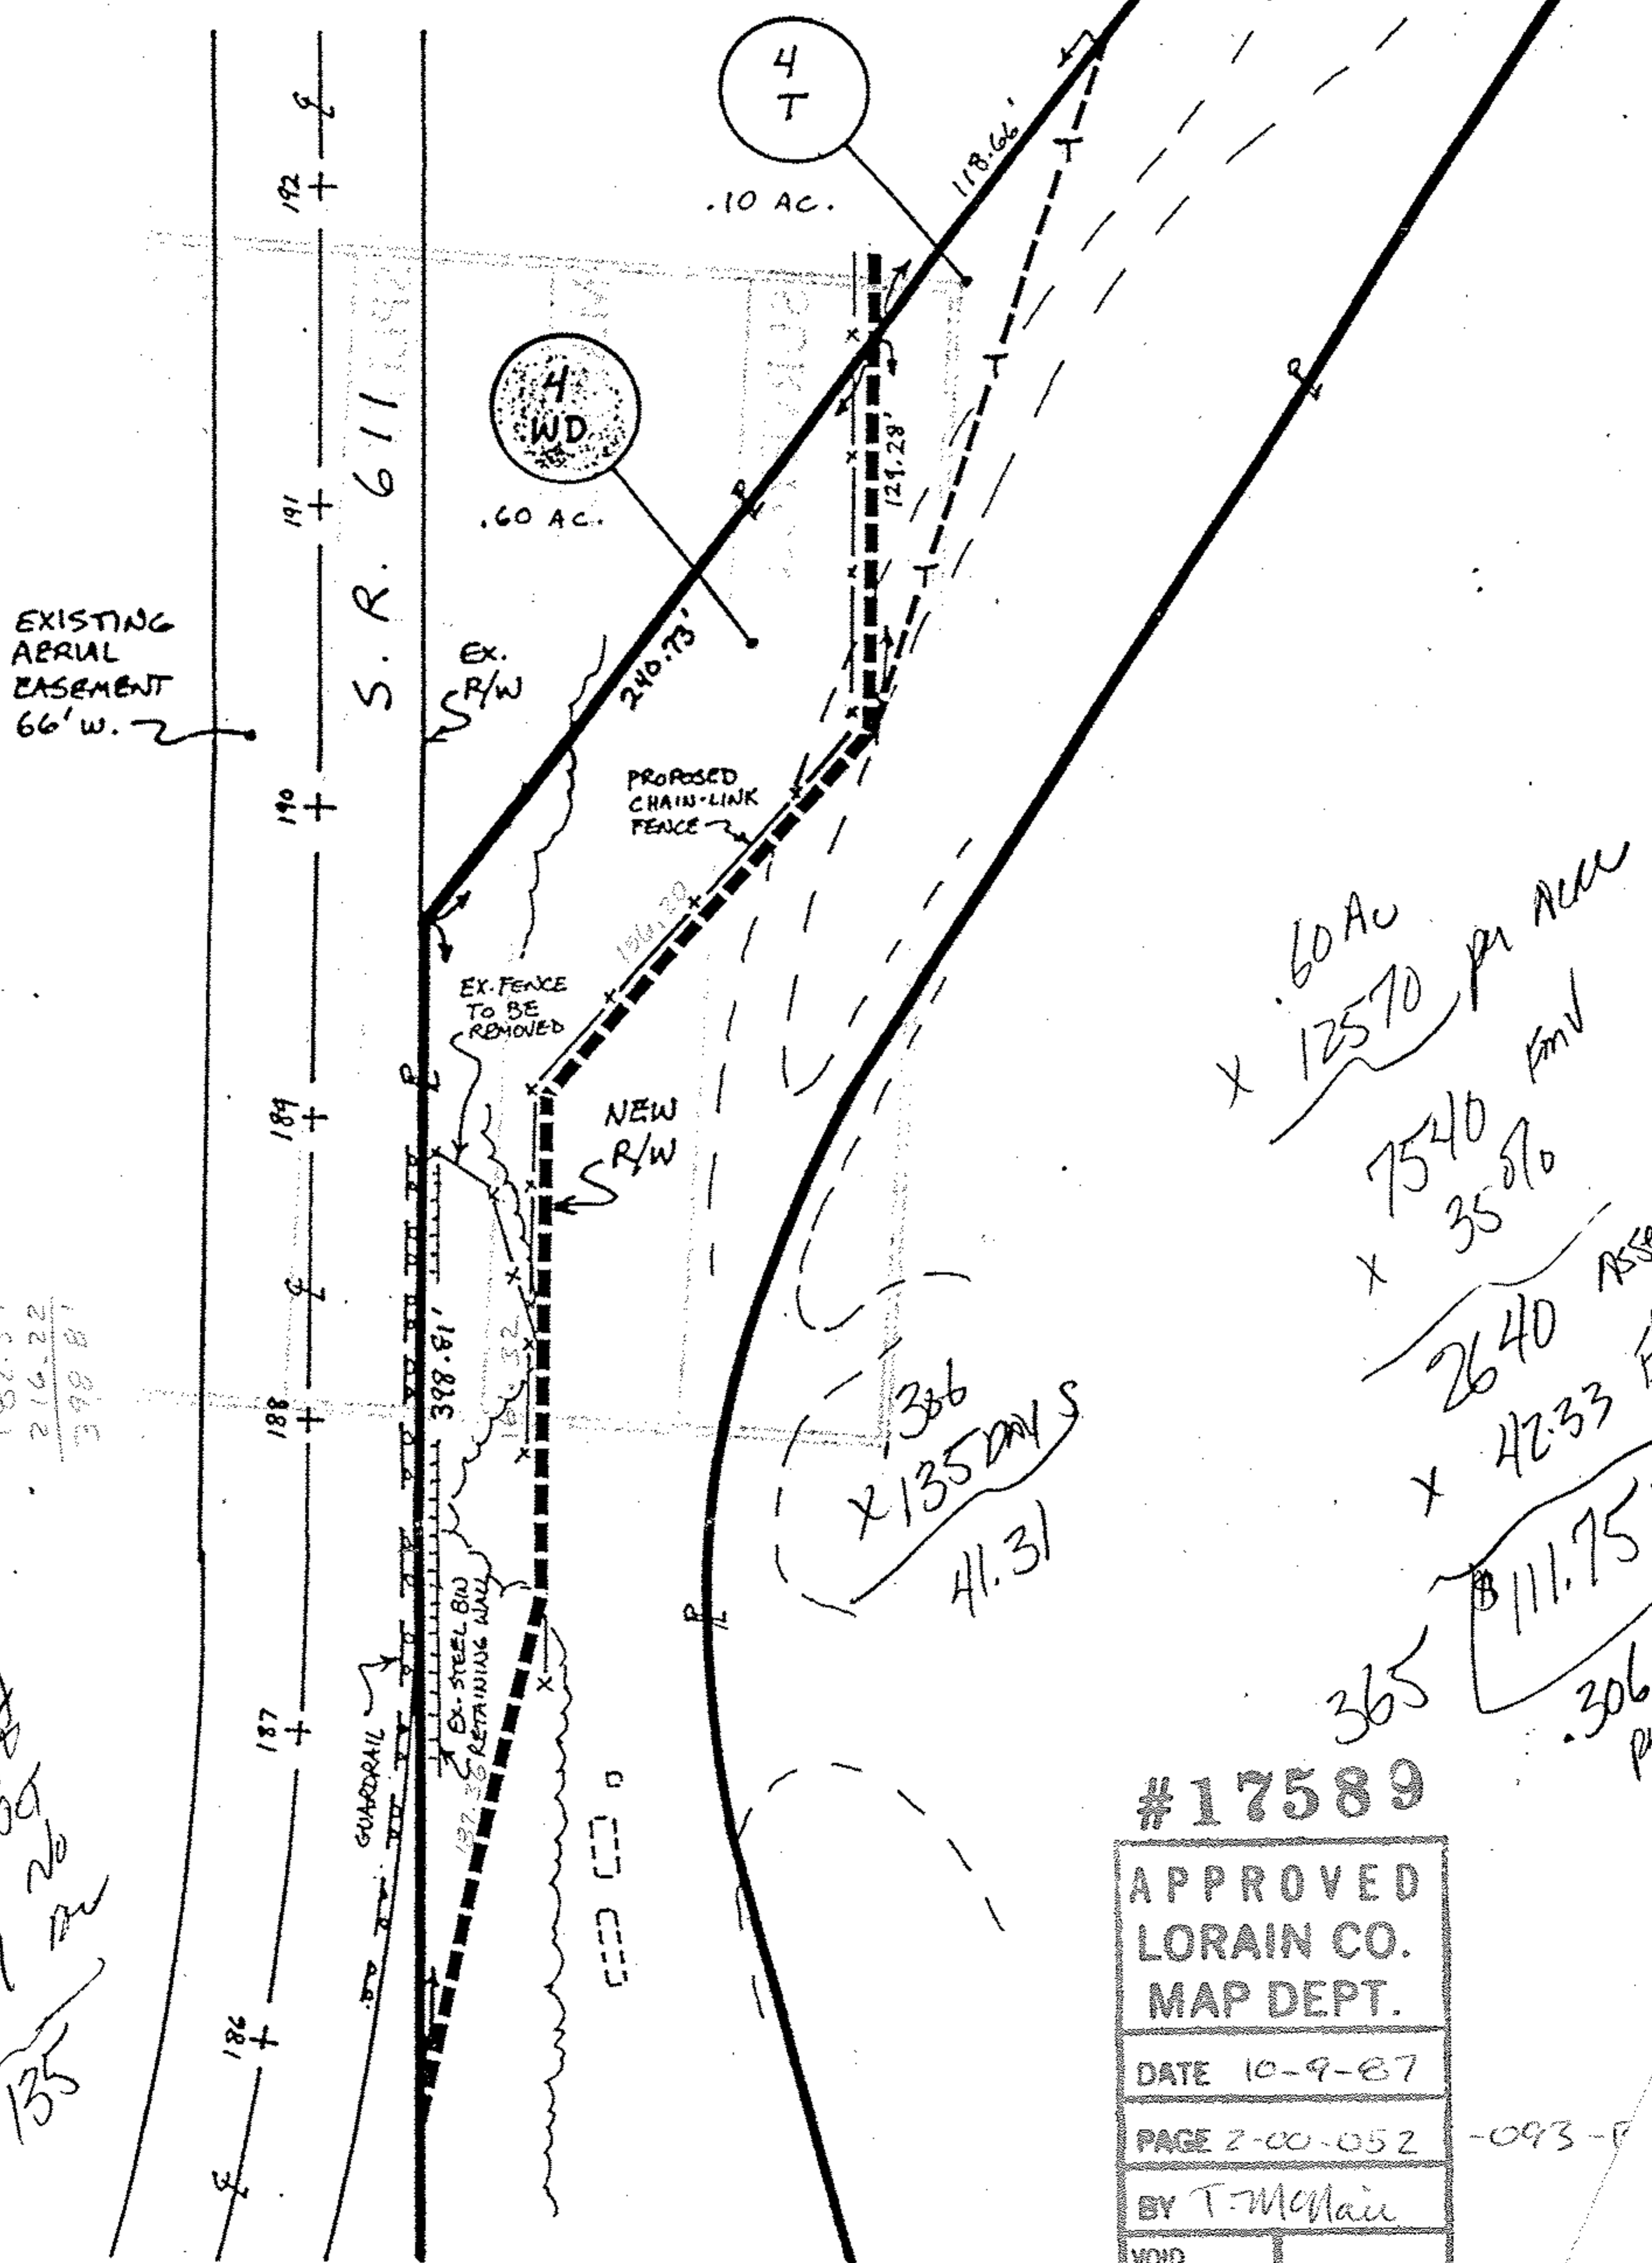

182.59
 216.22
 398.81

13 Aug
 30 800
 31 00
 30 20
 31 10
 135

x .60 Ac
 x 12570 per acre
 7540 FmV
 x 35570
 2640 ASSESSED
 x 42.33 Eff Rate
 365
 111.75 per Yr
 306 & per DAY

336
 x 135 DAYS
 41.31

#17589

APPROVED LORAIN CO. MAP DEPT.	
DATE 10-9-87	
PAGE 2-00-052 -093-104-005	
BY T-McNair	
VOID AFTER	

ATTACHMENT "A"