


PARENT PARCEL: 01-20-026-000-009, 08-00-026-000-005, 08-00-081-000-001

CHILD PARCEL: 01-20-026-000-041, 042, 08-00-081-000-030, 031


STARTING POINT: cL of Dean Rd. & SW corner of Brownhelm O.L. 26

NO. 22441

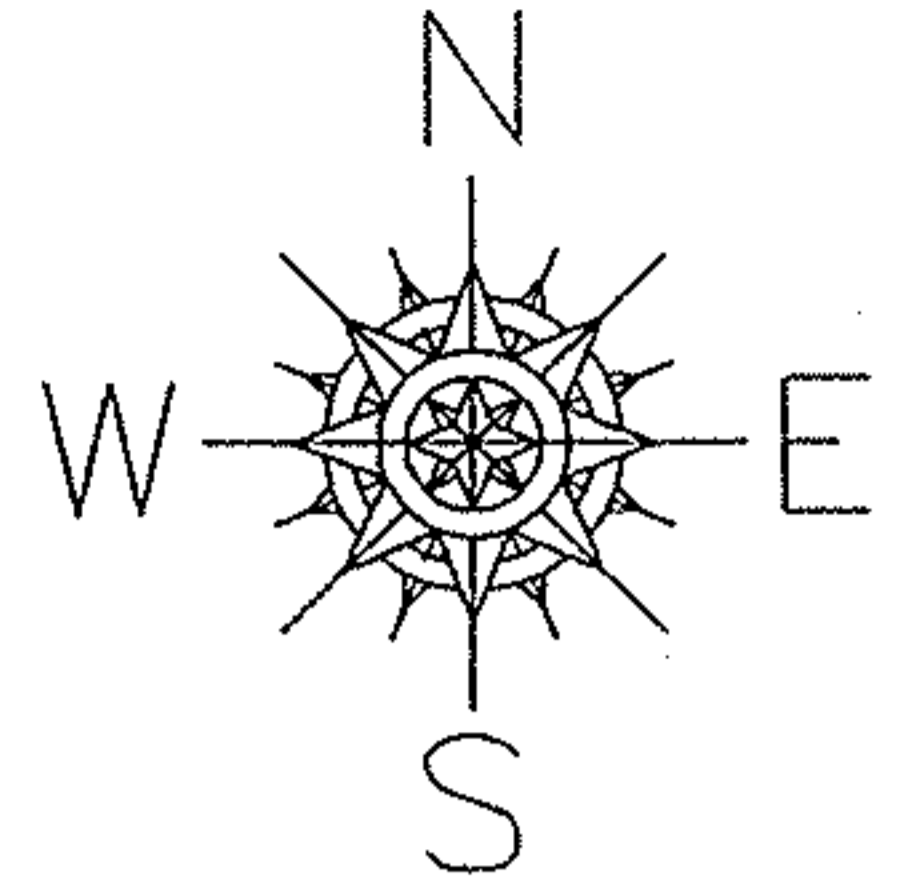

S 89-46-30 E
1540.70

08-00-081-000-030
6.02 A.

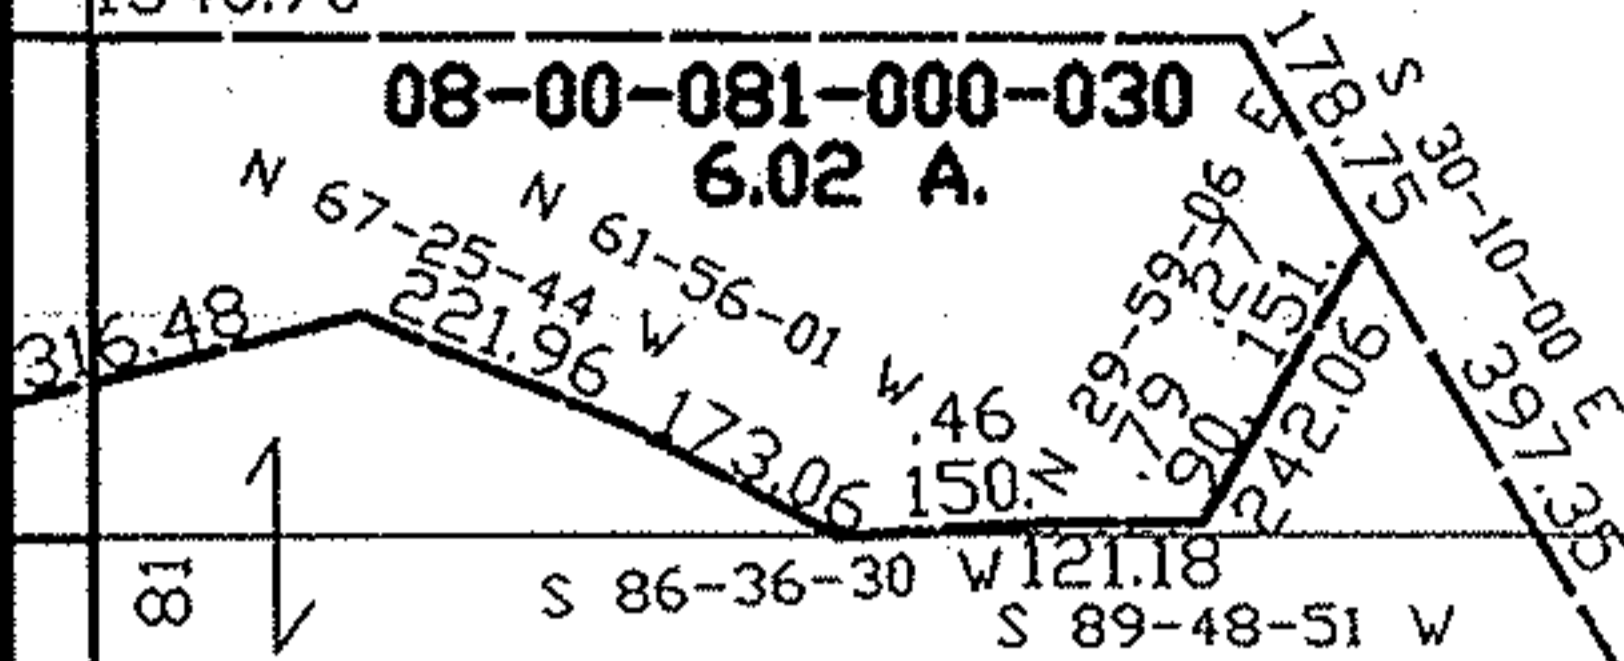

Brownhelm Twp.
Henrietta Twp.

S 81-35-00 E
695.60

S 70-39-00 E
279

S 74-15-00 E
516.50

S 30-30-00 E
191


S 62-01-00 W
144

S 82-01-00 W
167.50

08-00-081-000-001
85.17 A.


08-00-081-000-031
79.15 A.

Henrietta D.L. 81

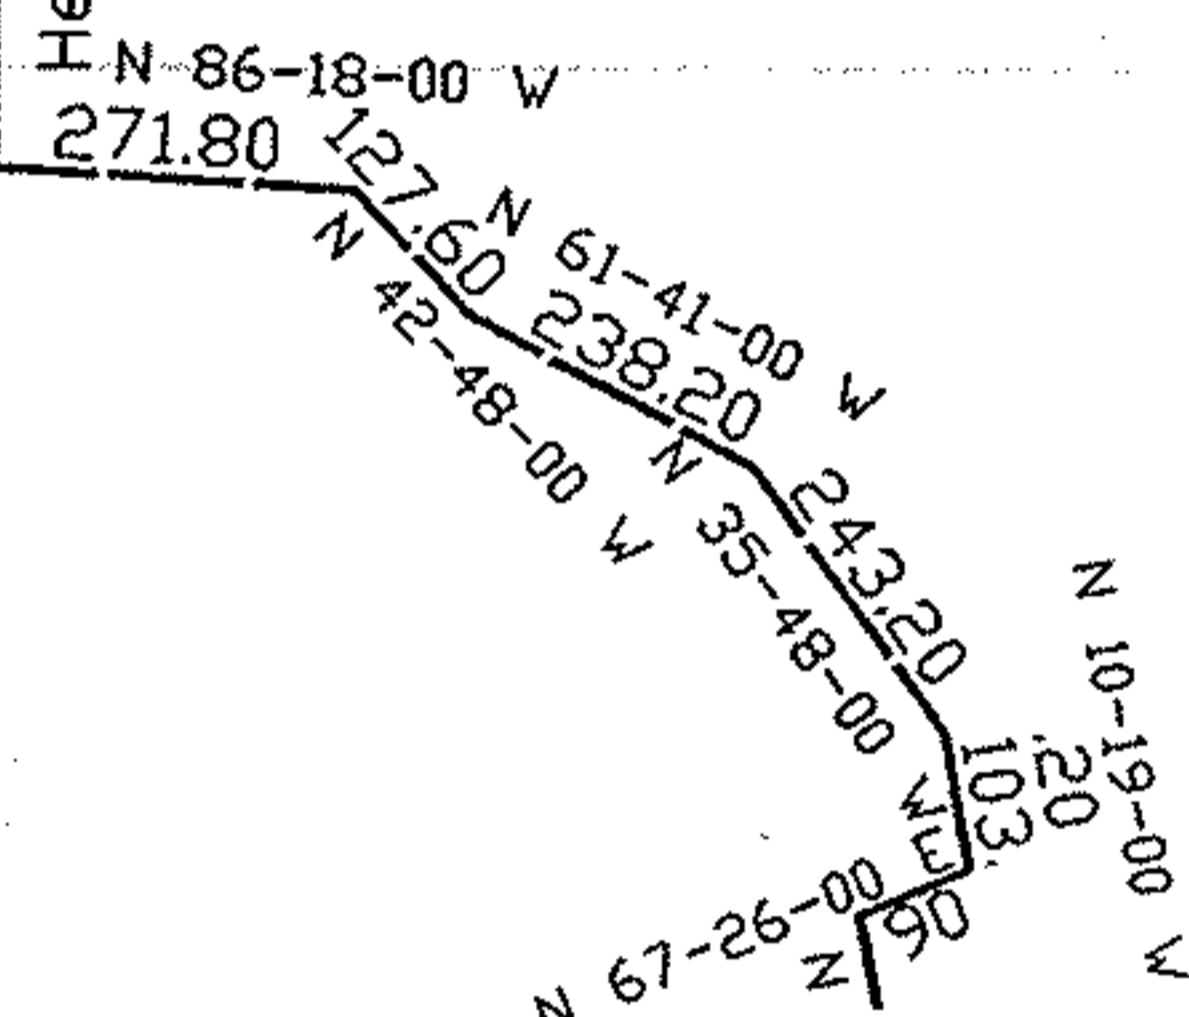

SHEET (2) OF (2) SHEETS

- DEED 1: 01-20-026-000-041
08-00-081-000-030
- DEED 2: 01-20-026-000-042
08-00-026-000-005
08-00-081-000-031

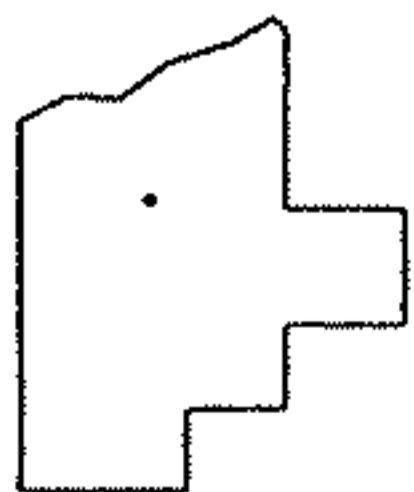

SPLITS/DEEDS PROCESSED

LORAIN COUNTY TAX MAP DEPARTMENT
226 MIDDLE AVE. ELYRIA, OHIO

SURVEYED BY: N.R. Huro
 CLOSURE: 0.79:10,000
 MAP PAGE(S): 8-A, 1-1
 APPROVED BY: kac DATE: 2/24/98
 SCALE: 1" = 400 PRIOR INSTRUMENT: 1368/517