

# PLAT OF SURVEY

TOWNSHIP: GRAFTON LOT NO: 77

COUNTY OF LORAIN & STATE OF OHIO

PROP. OWNER: STEVE & JOANNE KACZAY


DATE: MARCH, 1999 SCALE: 1" = 200'

BY: *Thomas A. Cunningham*  
 THOMAS A. CUNNINGHAM, REGISTERED SURVEYOR NO. 5274

LOT 84  
 LOT 77  
 LAW RD. 60'  
 LOT 57

**LEGEND:**

- ◇ MON. BOX / 5/8" REBAR FD. & USED
- ⊗ R.R. SPIKE FD.
- 1-1/4" I. PIPE FD.
- 3/4" REBAR FD.
- 5/8" REBAR WITH CAP STAMPED "CUNNINGHAM-5274" SET

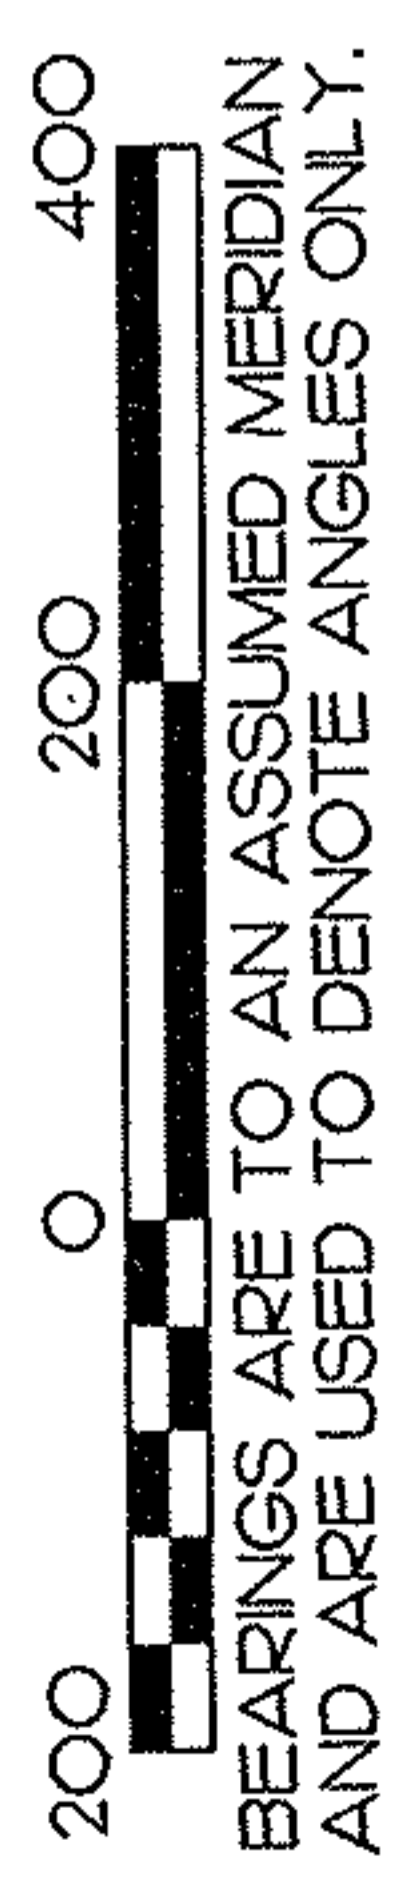


REFERENCES:  
 OR VOL. 890, PG. 819

**MENNELL**

**ROAD**

**60'**

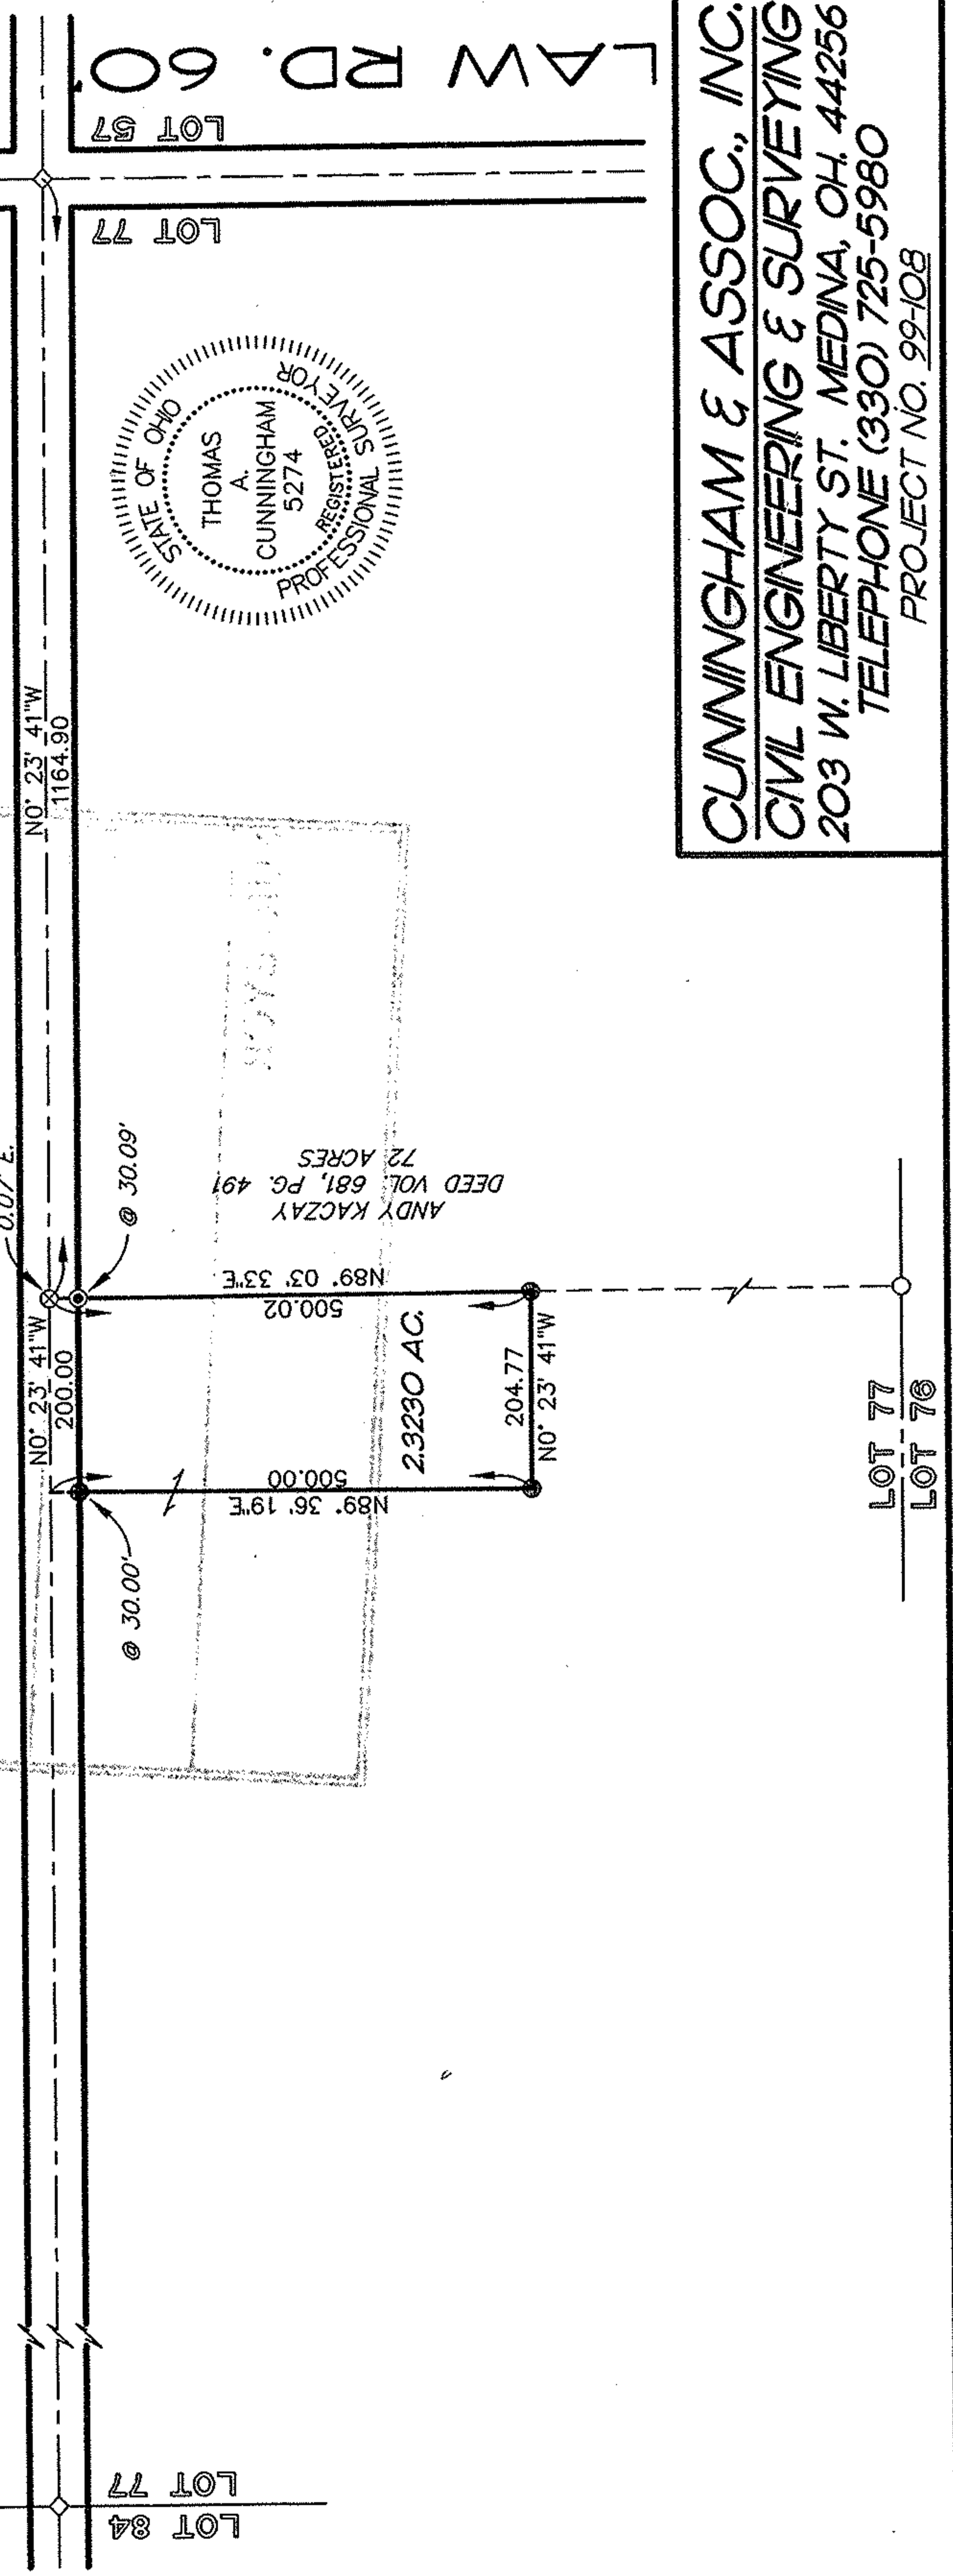

**CUNNINGHAM & ASSOC., INC.**  
**CIVIL ENGINEERING & SURVEYING**  
 203 W. LIBERTY ST. MEDINA, OH. 44256  
 TELEPHONE (330) 725-5980  
 PROJECT NO. 99-108