

Part of Part of Lot 45 Amberst Twp. Lorain Co. Ohio  
Scale 1" = 100'

Dec. 4, 1976  
By Arnold F. Koepf Registered Surveyor

05-00-045-000-055

#10218

05-00-045-

Walter Kramer et al Vol 1120-692

N 91° 25' W


796.06

Joseph & Irene Miller Vol 644 Pg 386

3.62 Ac ±

William & Augusta Degea Vol. 432.15

901.20

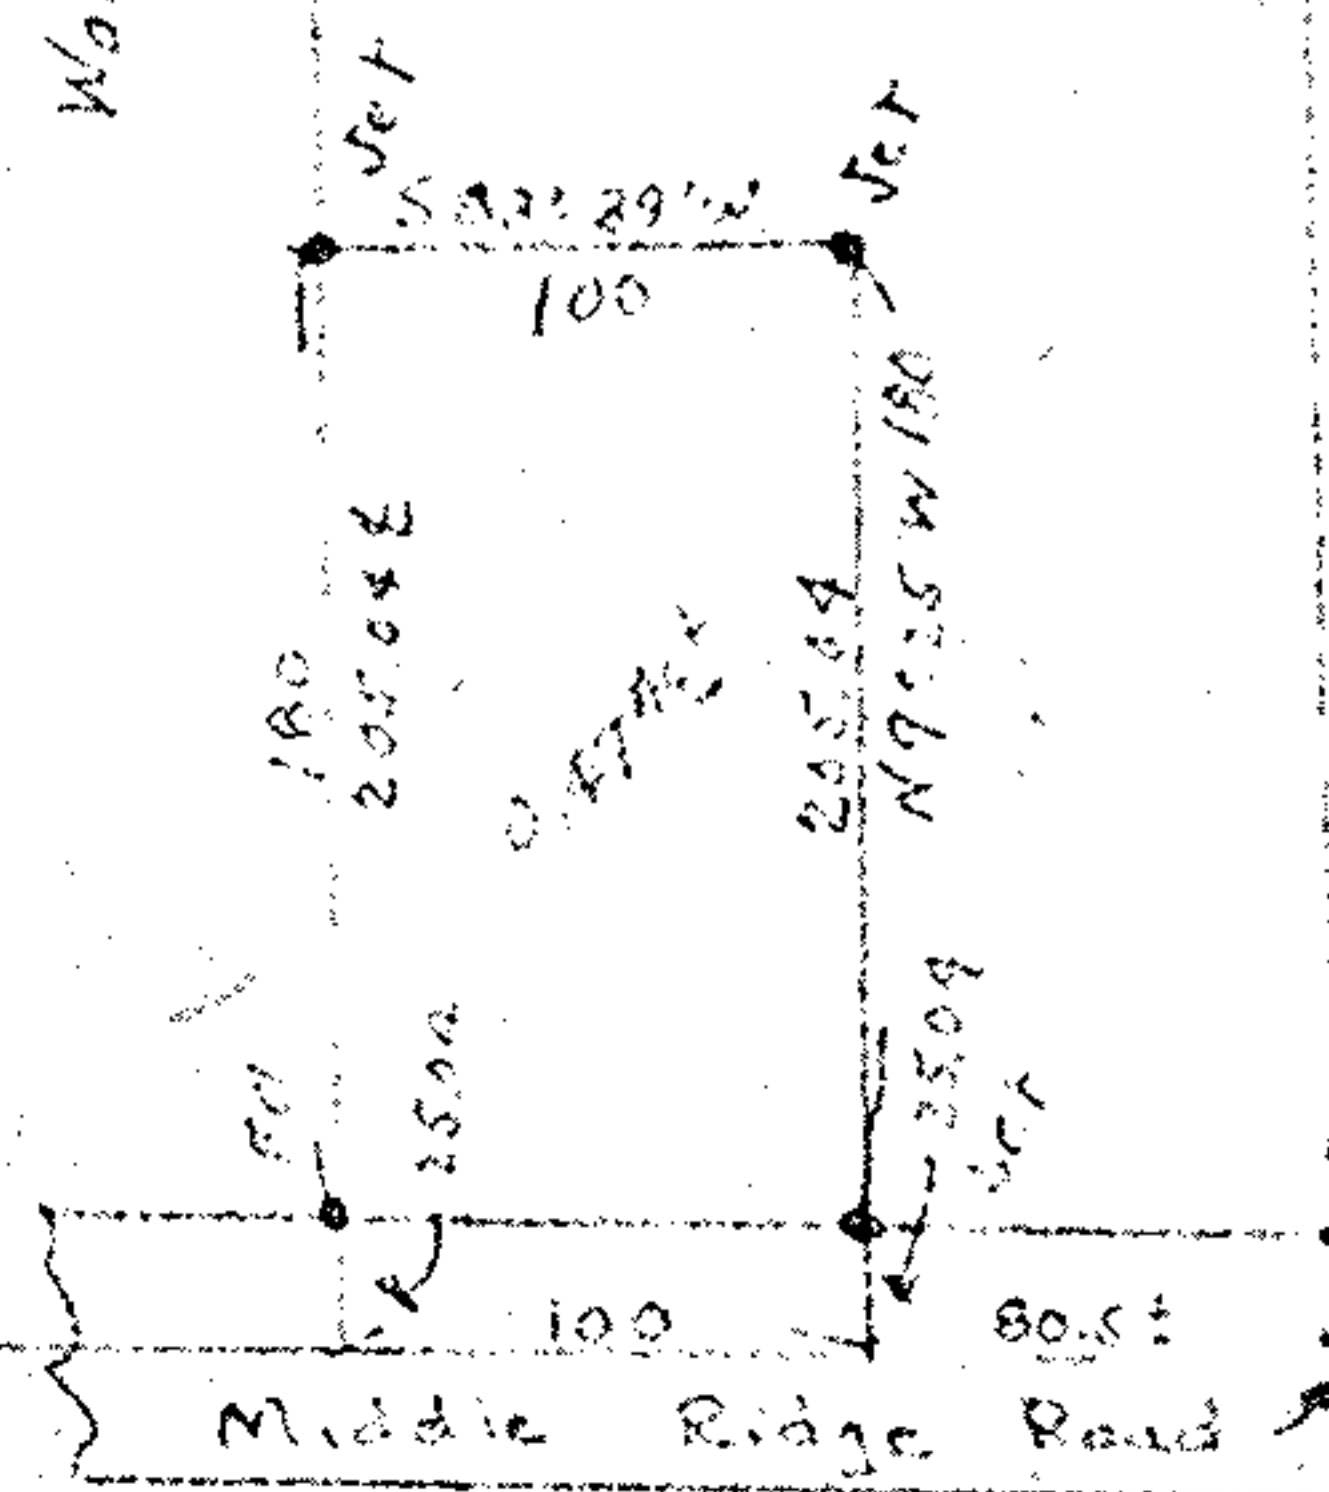

JAN 21 1977

APPROVED  
Louise A. Kniesel - Engr. Dept.

APPROVED BY THE LORAIN CITY PLANNING  
COMMISSION NO FLAT REQUIRED

Larry Rodgers  
SECRETARY LORAIN CITY PLANNING COMMISSION

10218