

-002
 Village of Grafton
 V.197 P.9
 Parcel 1

-006
 John M. &
 Vickie L. Ives
 O.R.V. 1001 P.159

-005
 David Allen
 Doc. #20010796853
 Grafton


Village of
 Grafton

Township

1.1867 Acres
 To Be Annexed

-010
 David Allen
 Doc. #20010796853

-008
 John M. &
 Vickie L. Ives
 O.R.V. 1001 P. 159

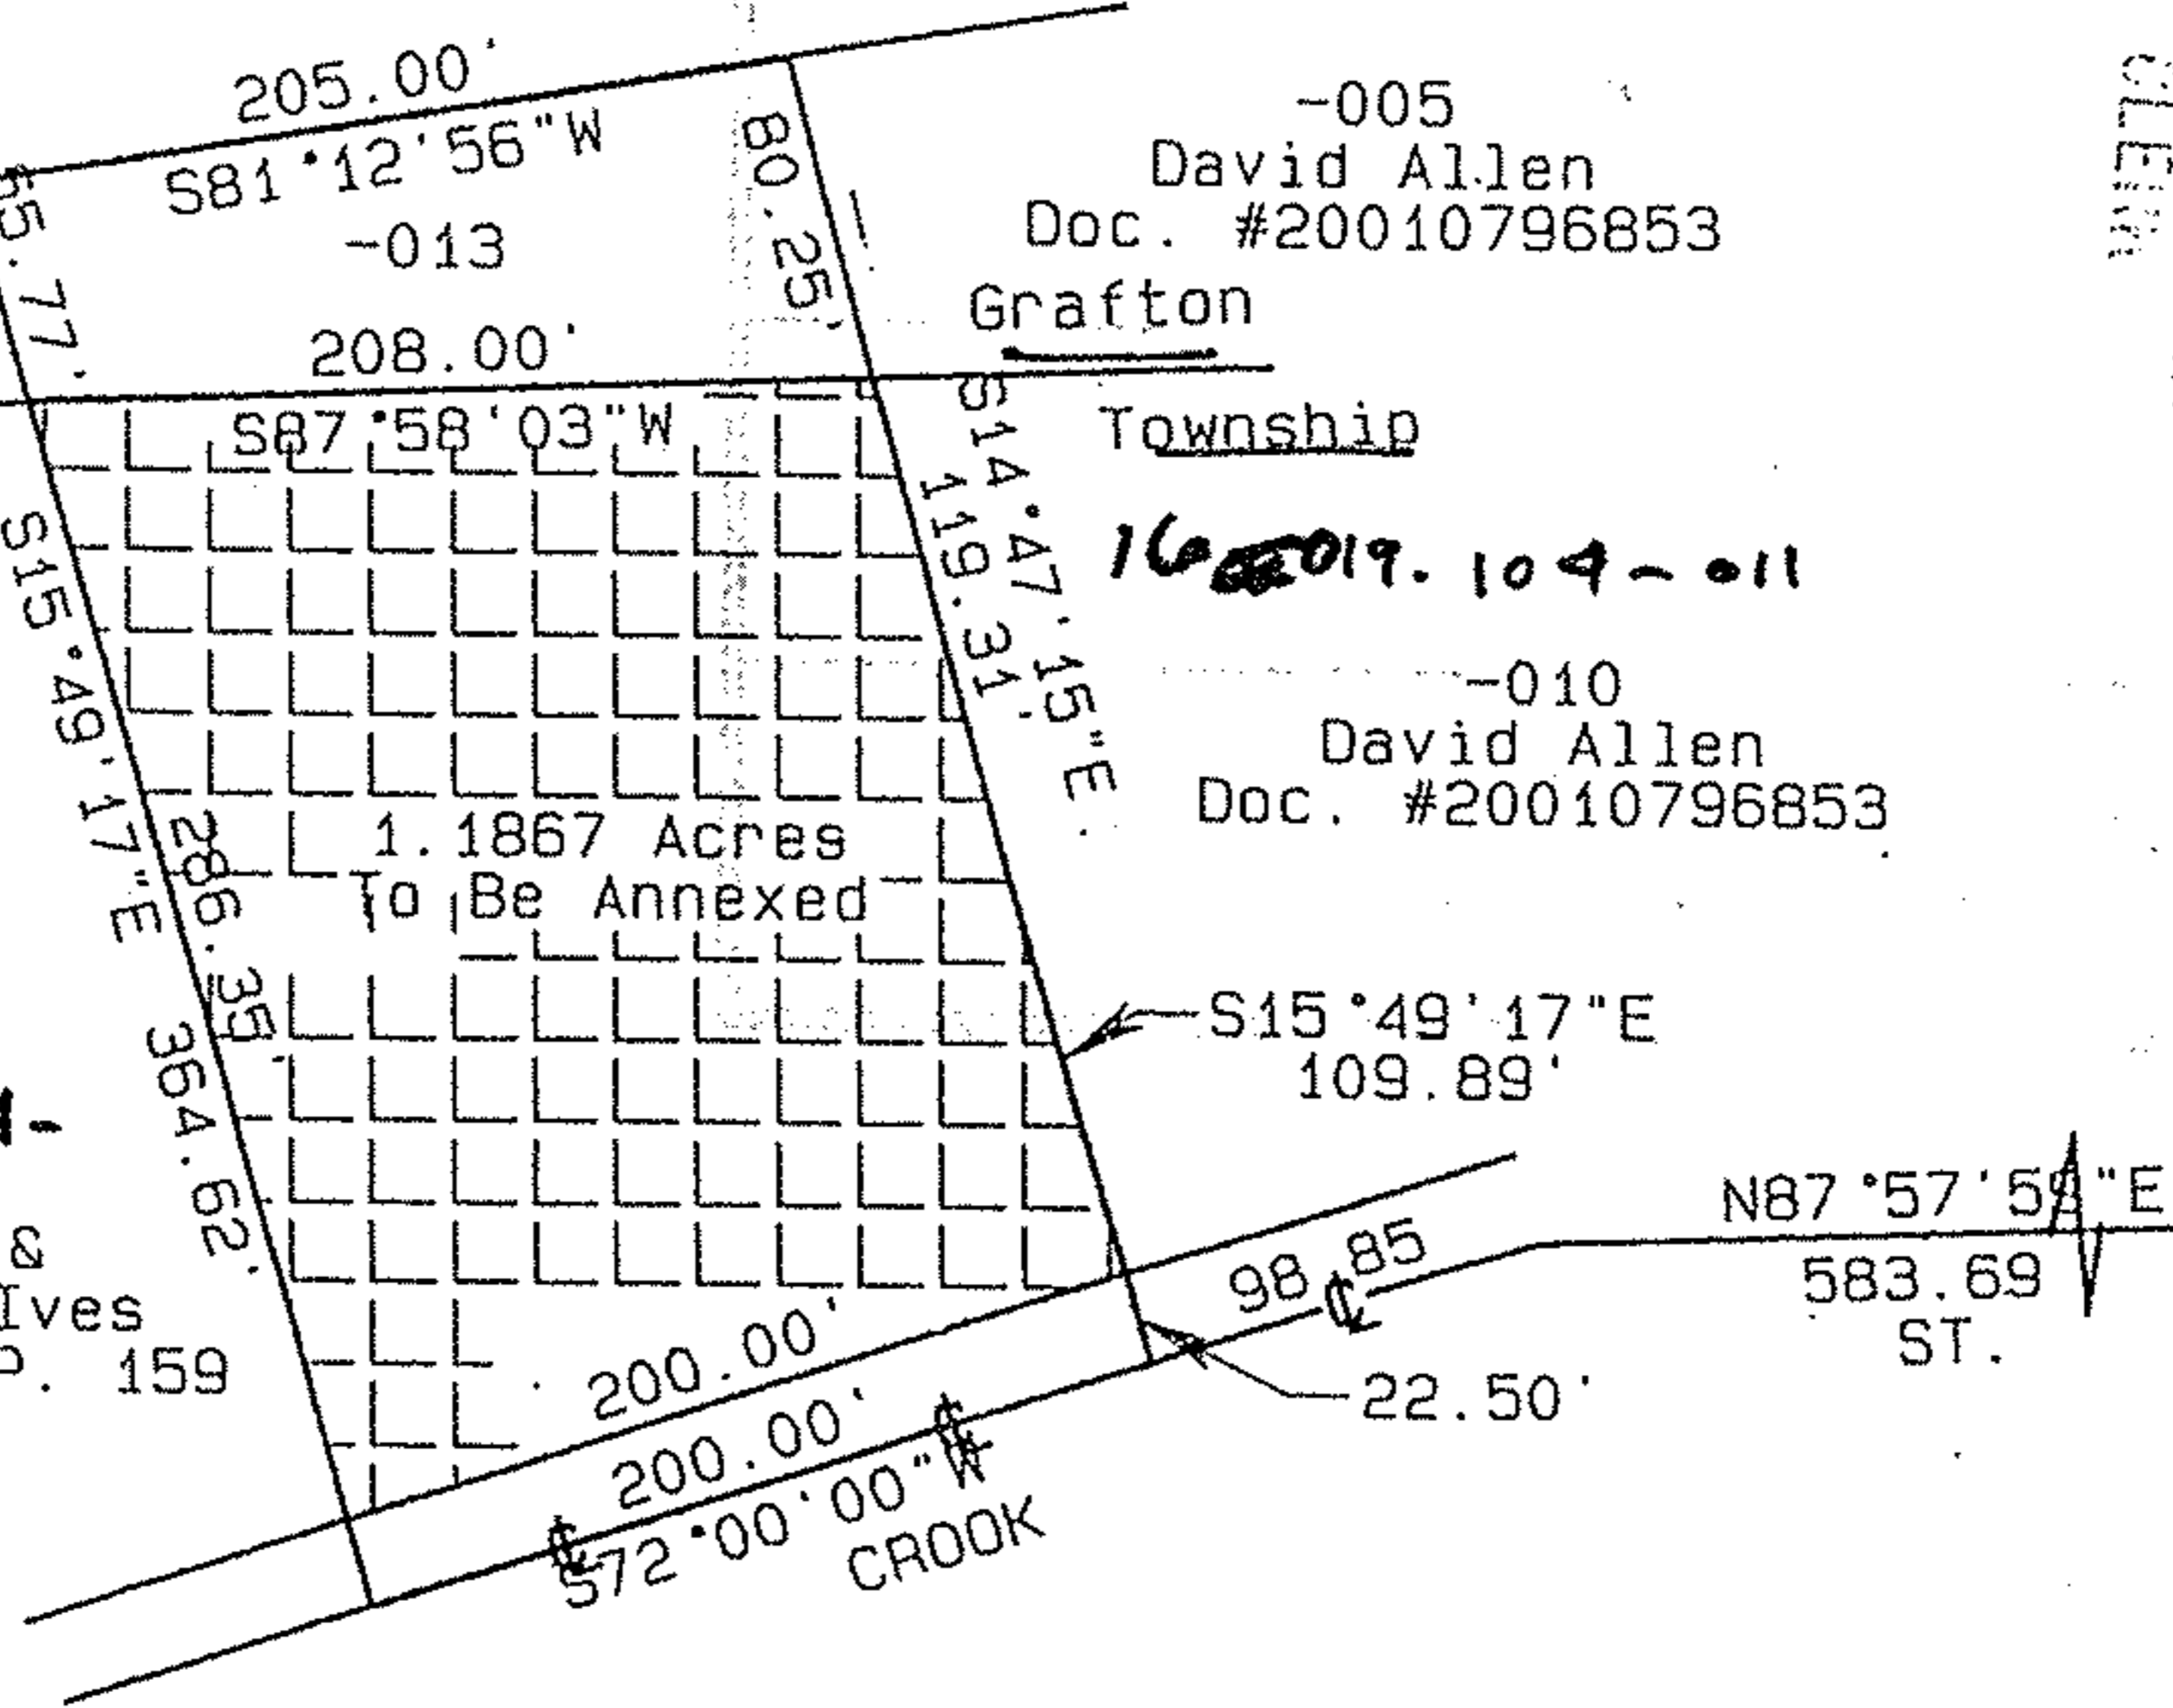

RECEIVED
 LORAIN COUNTY
 PROBATE COURT
 2002 MAR 25 A 10:25
 DAVID ALLEN

ELYRIA-MEDINA RD. (S.R. 57)

16.00.019.104.

16.00.019.104-011

Proposed Annexation for Bob Frabotta

Scale: 1"=100	<u>O.L. 19 Grafton Twp.</u>
Date: 3/19/2002	Lorain County, Ohio
Revised:	Drawn By:
Job:	Surveyor: <u>Richard D. Carlson</u>


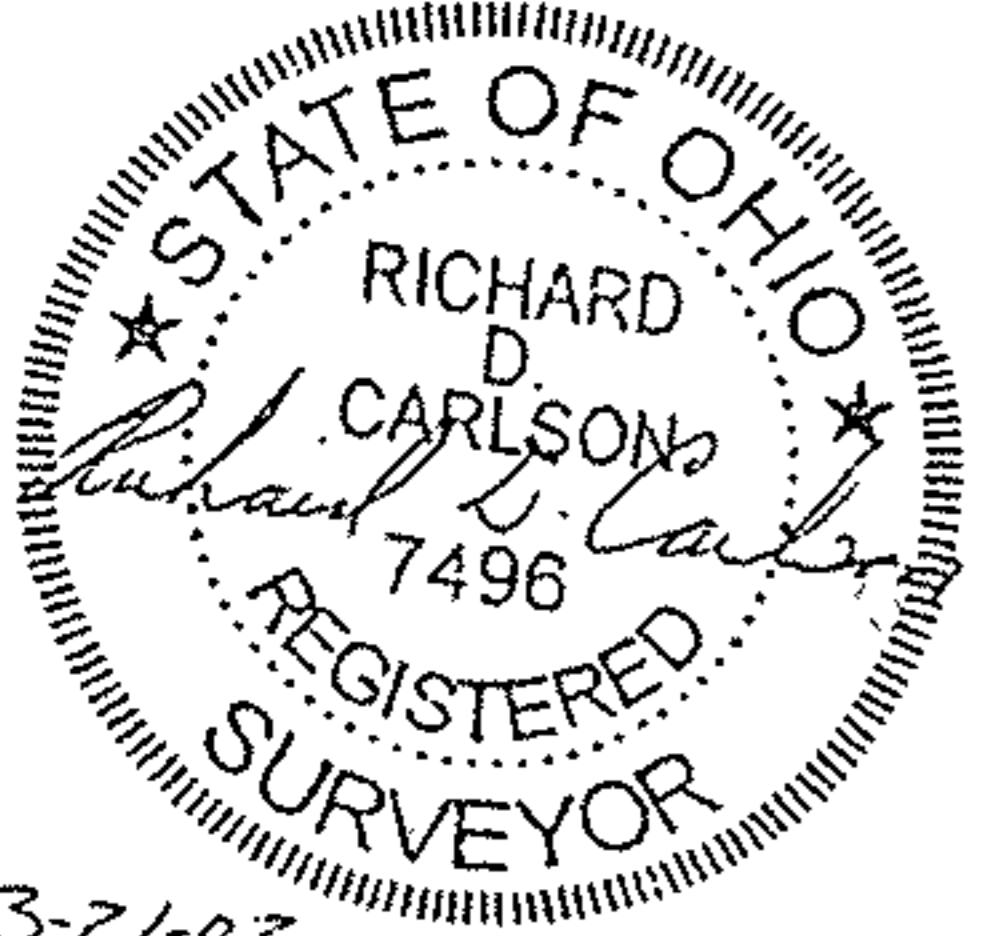


EXHIBIT B

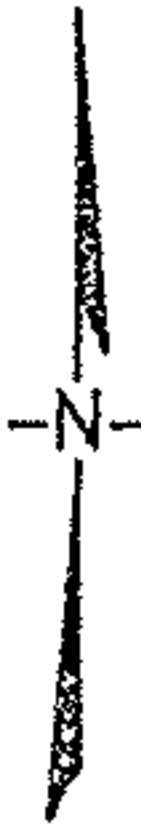

3-21-02