
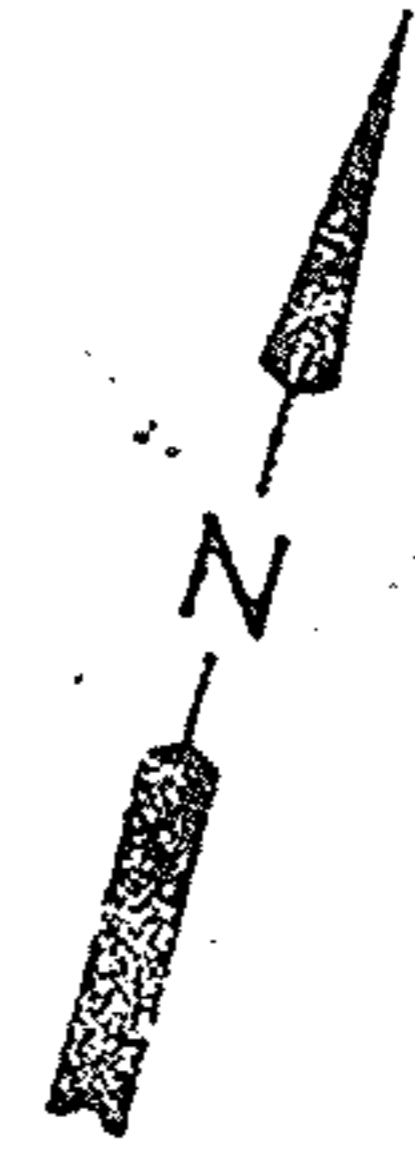


OR 132 Pg 853

Jerry L & Karen S Fisher

DIV 1135 Pg 404
Paul & Anna Callahan

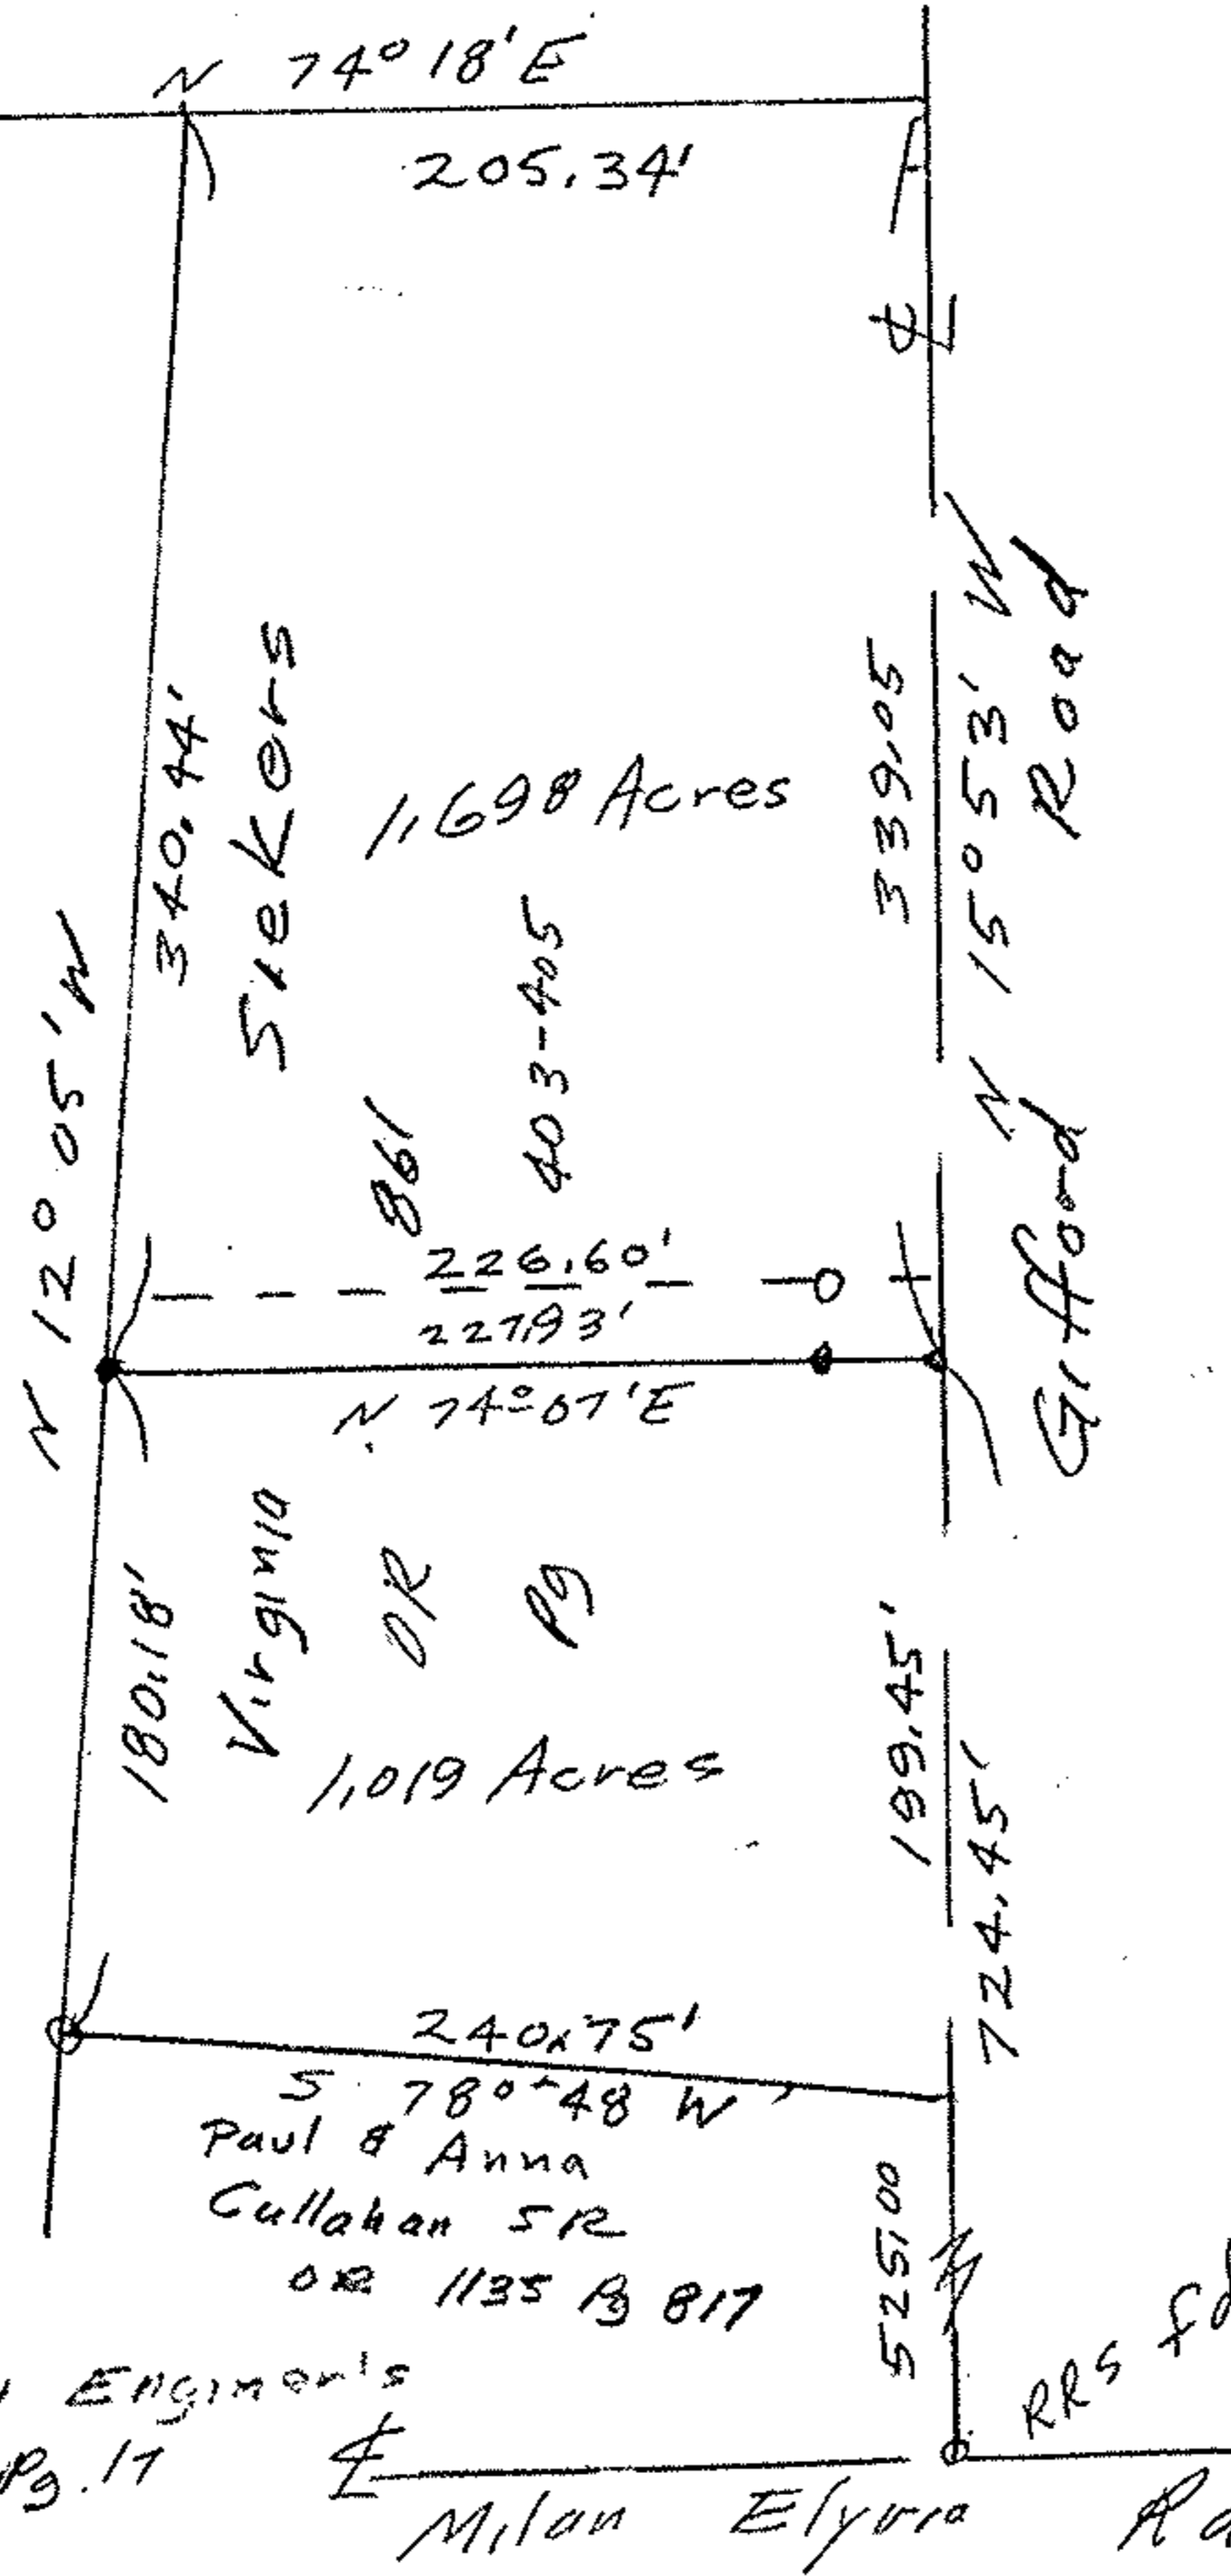


#22075

APPROVED	
LORAIN CO.	
MAP DEPT.	
DATE	3-3-97
PAGE	B-C
BY	T. McMein
READ AFTER	22075

E Gifford
Lorain County Engineer's
Misc PB 15 Pg. 17

Milan Elyria Rd SR113

- iron pins set
- iron pipes

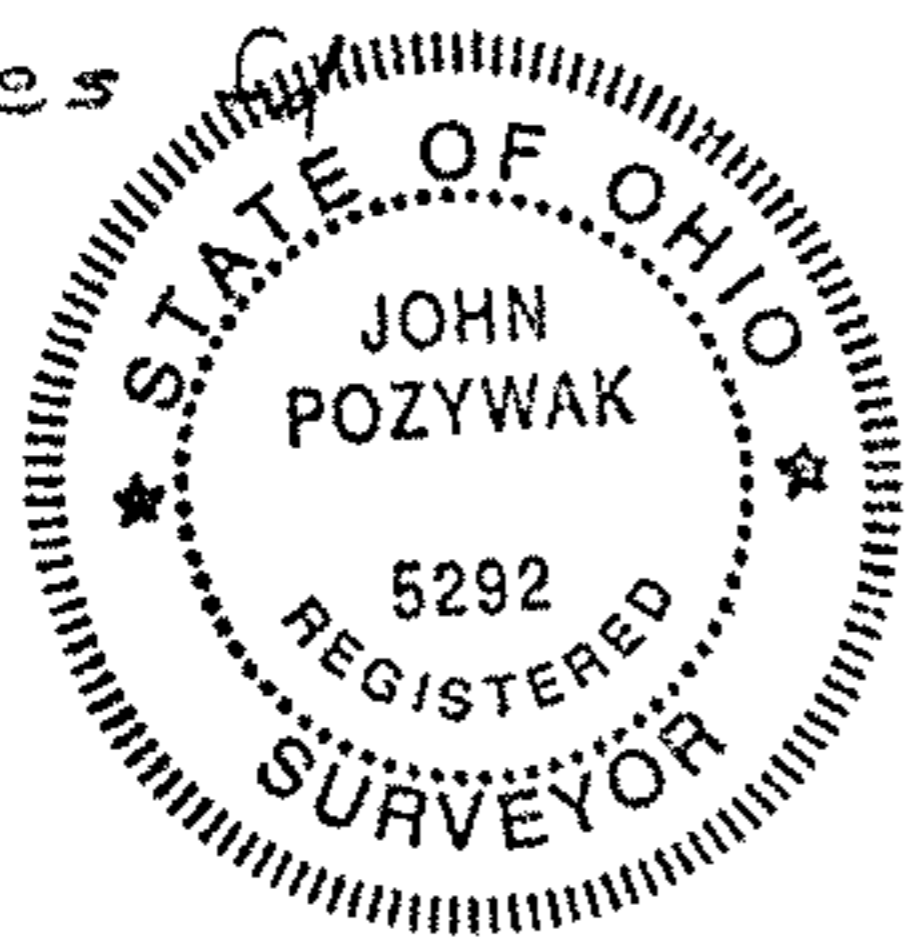

Survey for
Joe Siekeres

Original Lot 86
Henrietta Township
Lorain County Ohio
Scale 1"=100' June 1996
Mar 1997