
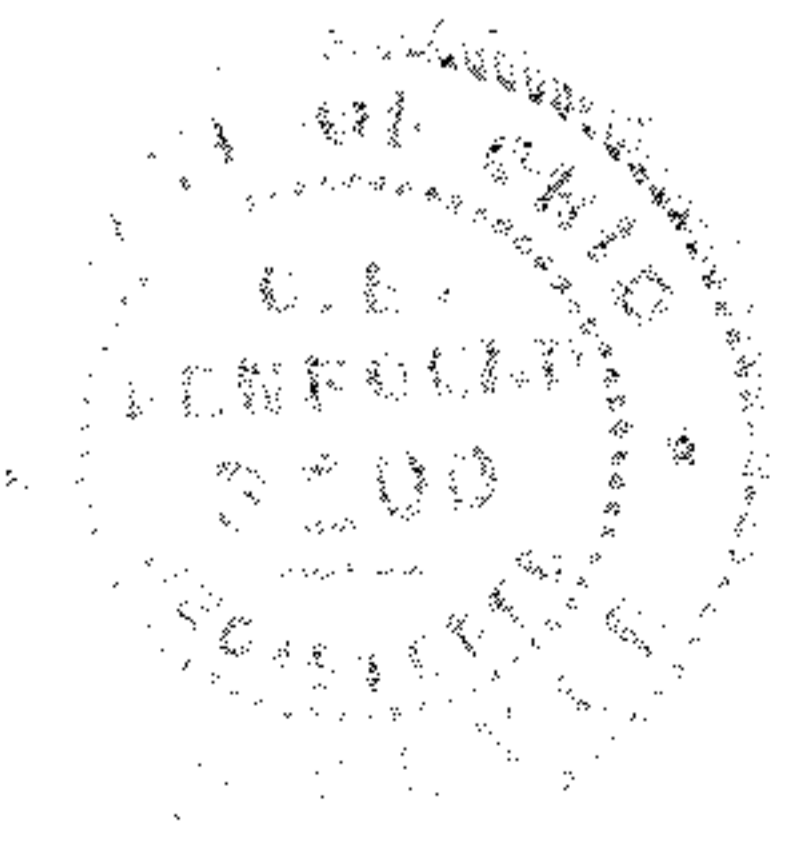


2220
A02

0.00
0.10

EASTERN HEIGHTS BLVD. 80'

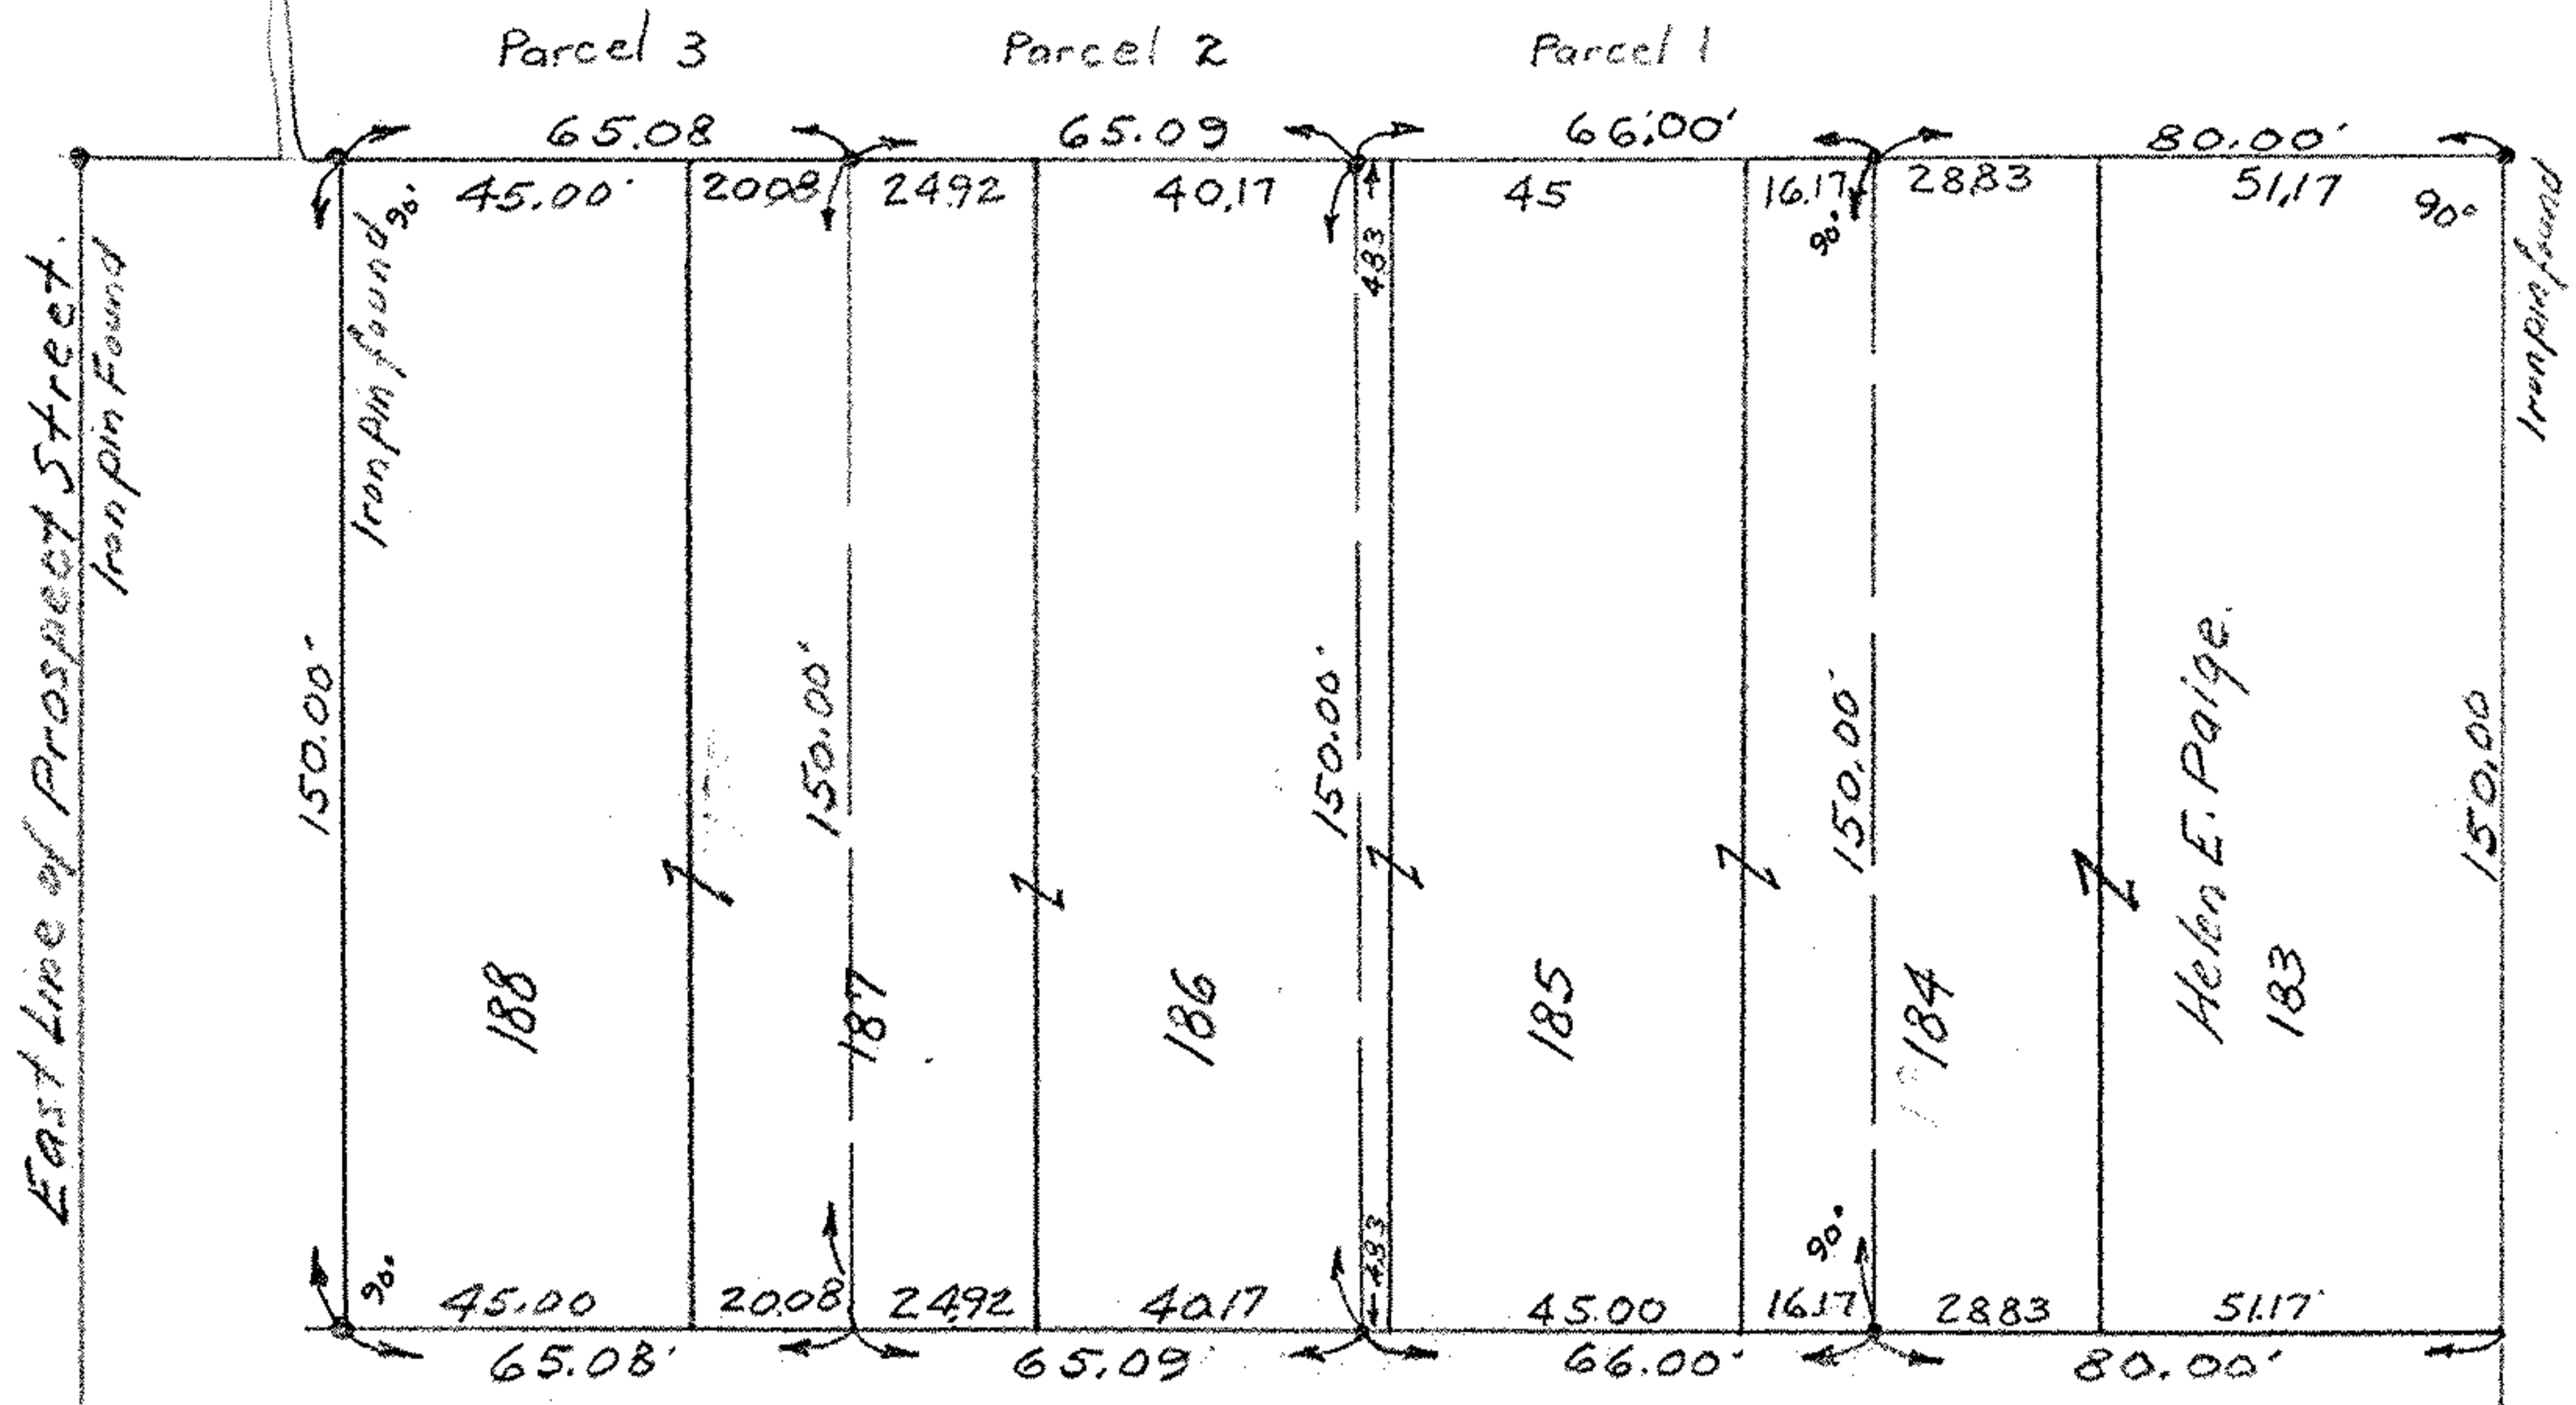

MAP OF SURVEY OF PARCELS 1-2-3
 FOR EDMUND & JOHN KUCHANEK
 EAST BROAD STREET HEIGHTS
 VOL. PG. O.L. ELYRIA TWP. OF RIVER
 ELYRIA CITY - LORAIN COUNTY OHIO
 SCALE 1"=40' MAY 11-1955
 C.E. Penfound Registered Surveyor.