


Assumed

- ⊗ = Iron Pin Set 5/8" re-bar
- = Iron Pin Found as noted.
- ⊕ = Utility Pole

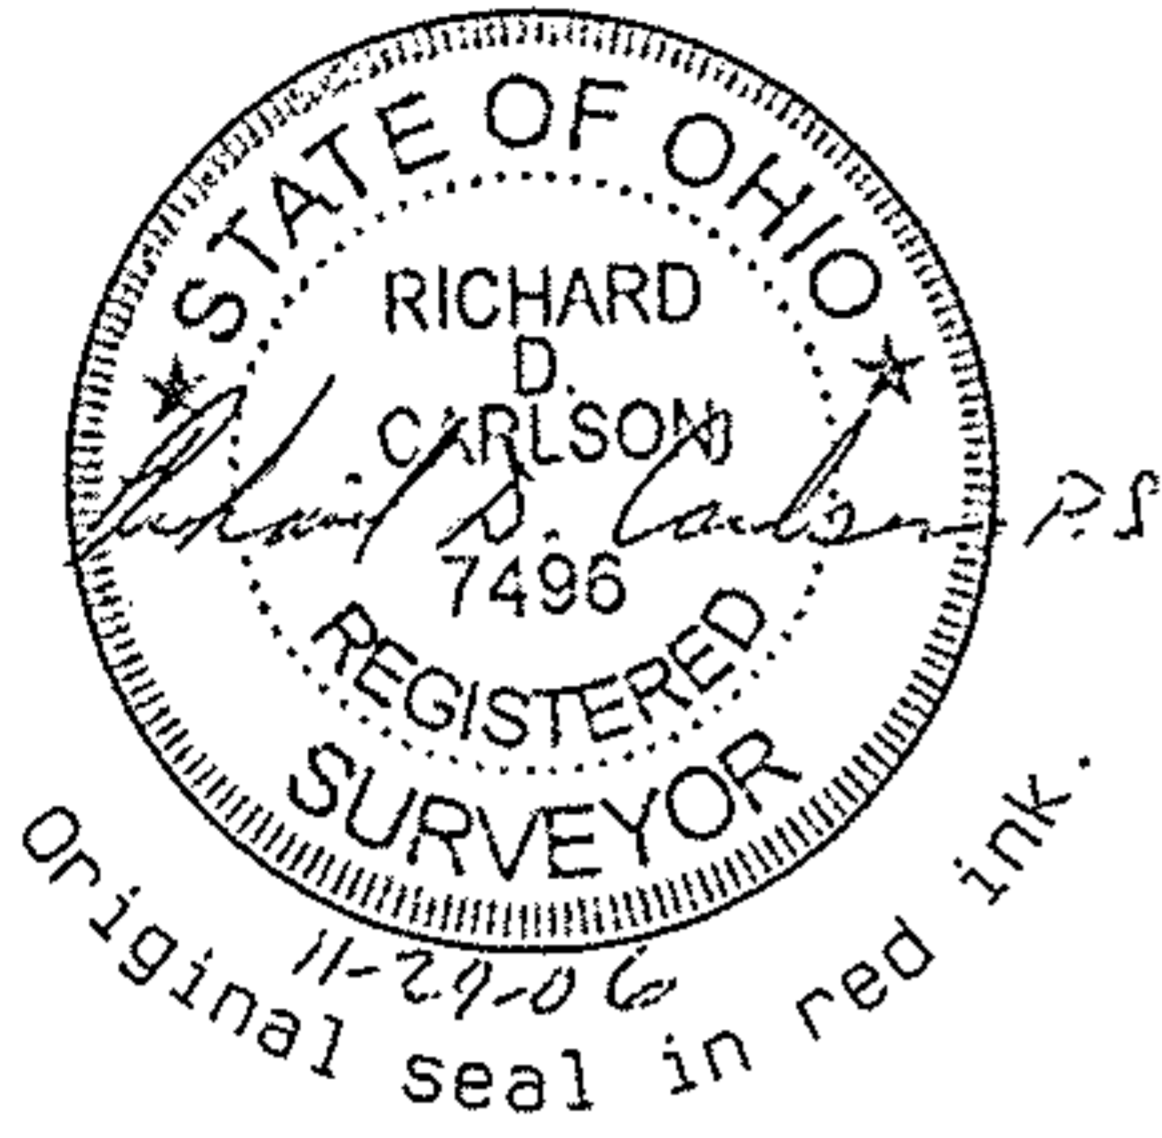


Section 19
Section 22

Rem. -002
35.68 ac.
By Auditor

Nickel Plate Diagonal Rd. 60'

35+ ACRES AREA

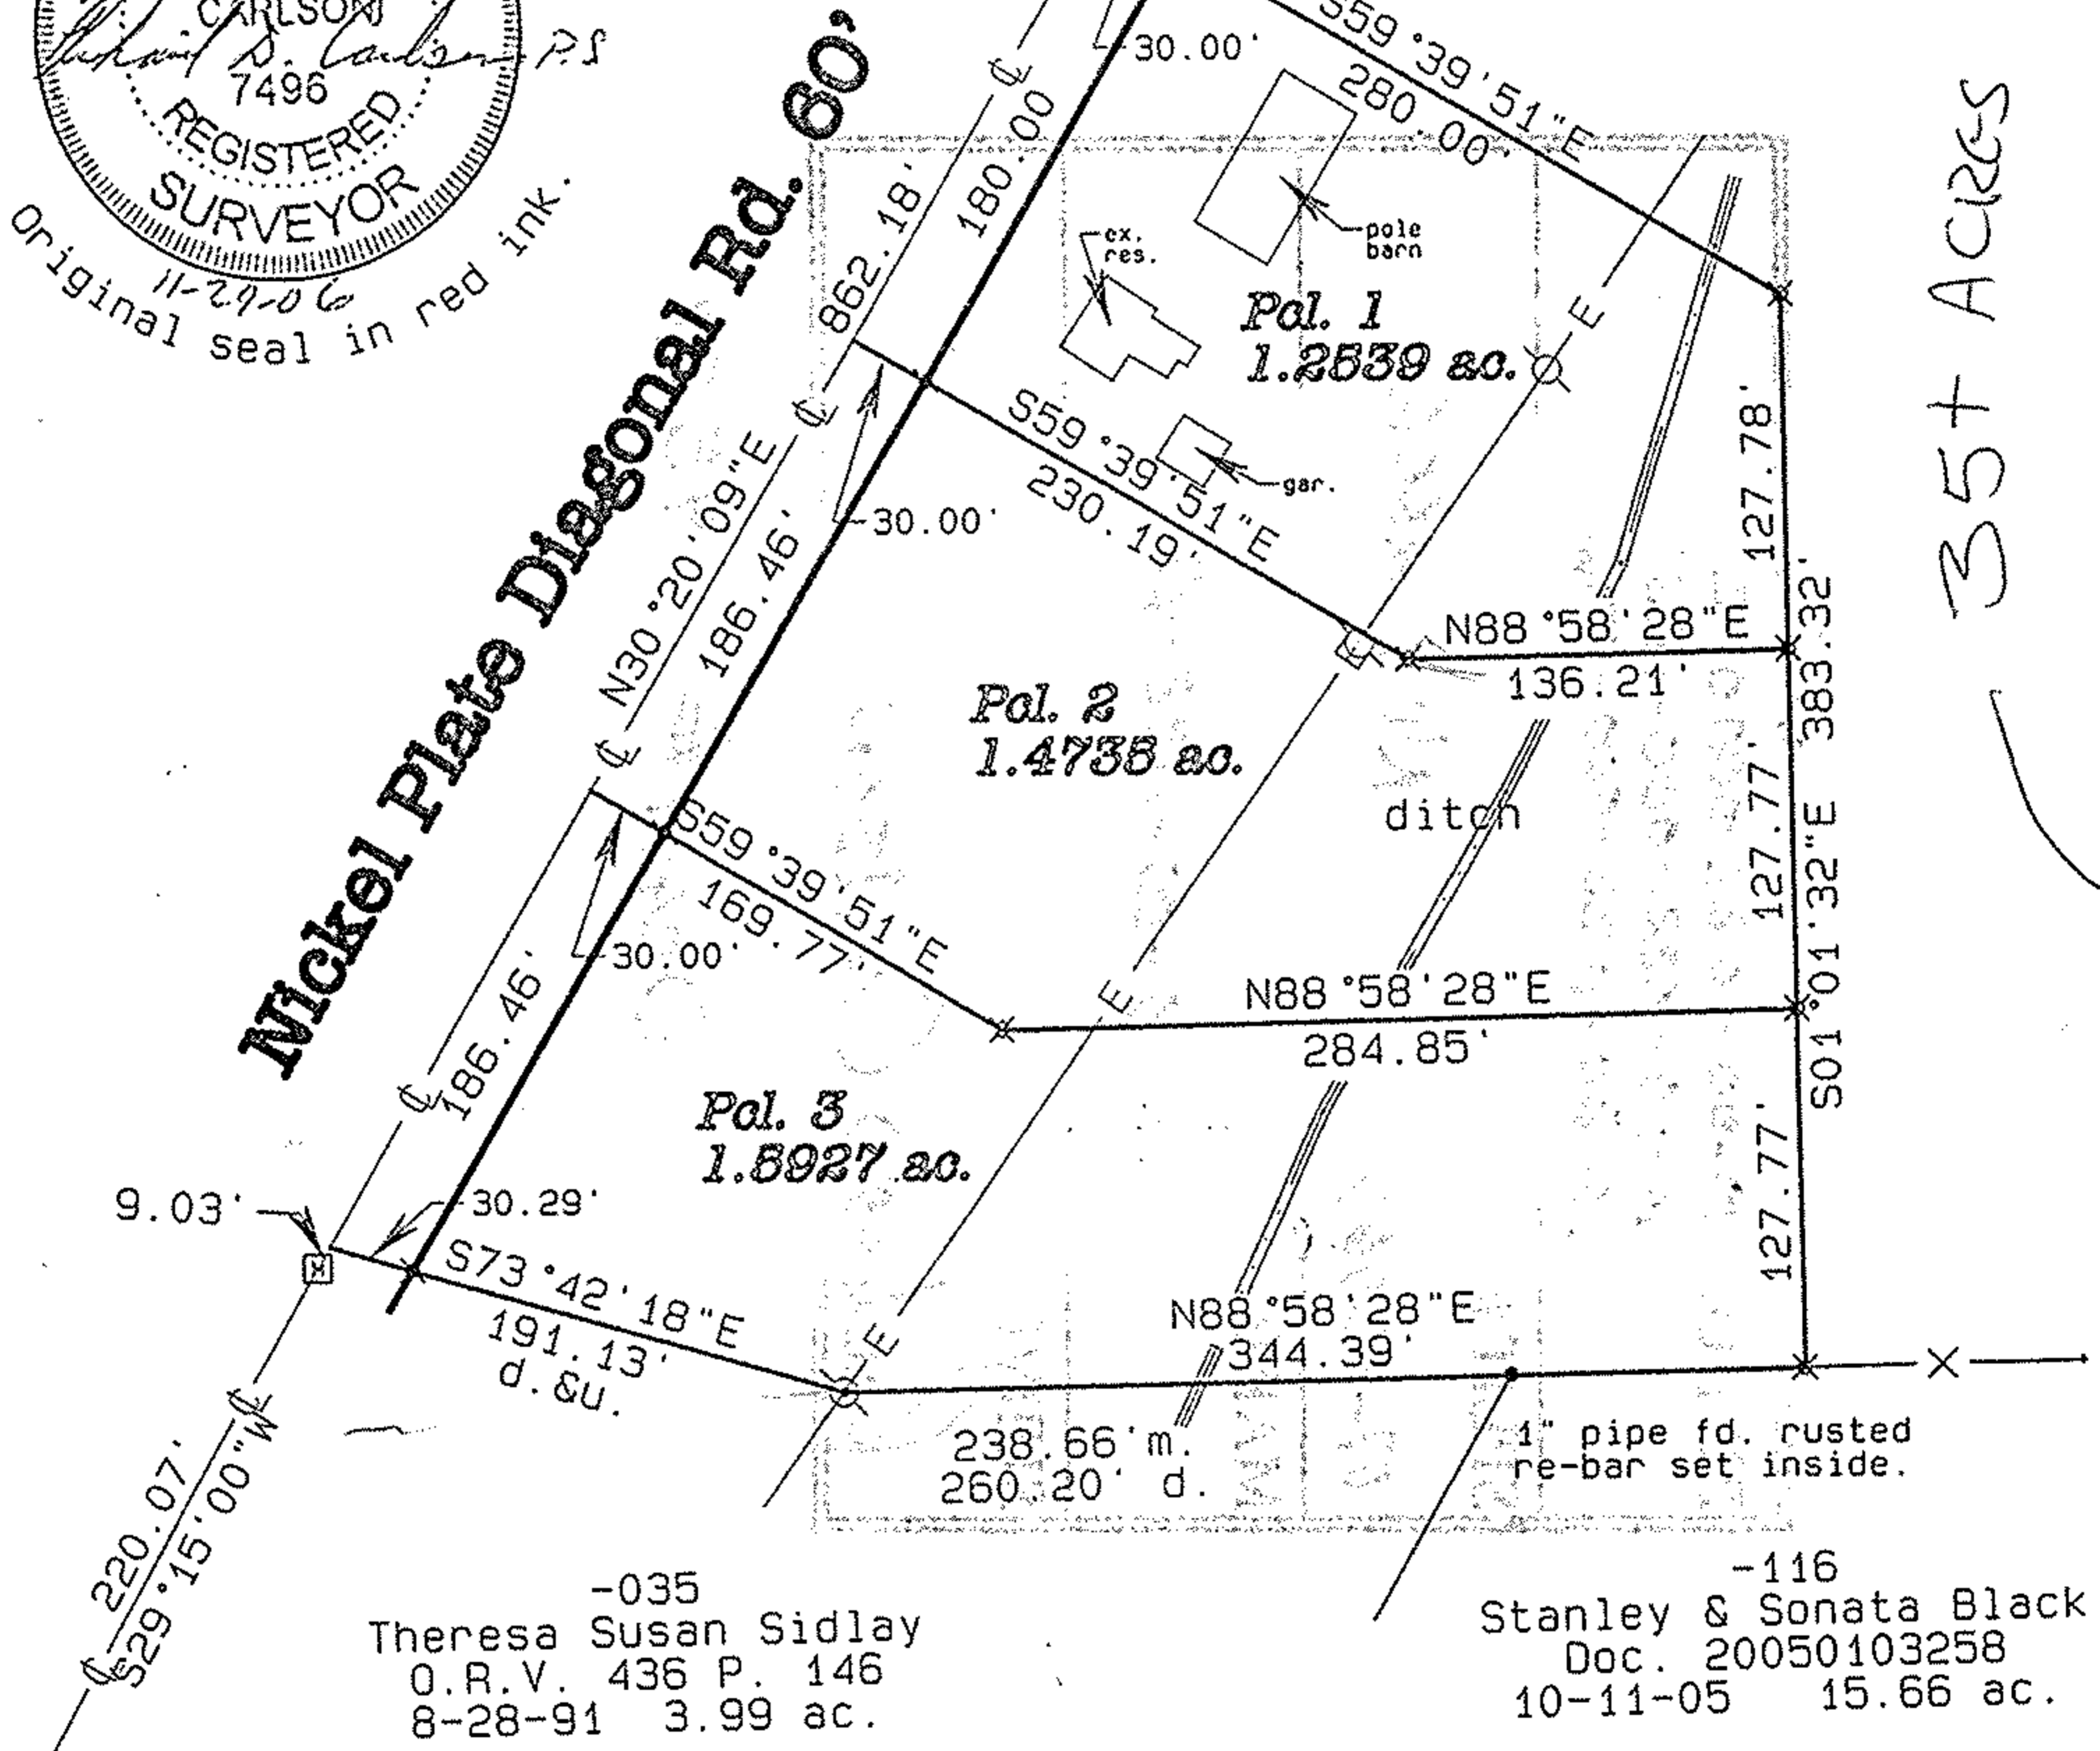

-035
Theresa Susan Sidlay
O.R.V. 436 P. 146
8-28-91 3.99 ac.

-116
Stanley & Sonata Black
Doc. 20050103258
10-11-05 15.66 ac.

No 02367

APPROVED
LOHAN CO.
MAP DEPT

DATE 5-2-07

10-00-022-000-002
PAGE 10-00-022-B

BY JHatfield

07-02367

Plat of Survey
for
Carl Kokoski
4.3201 acres + 35 plus Acres

Carlisle Twp. Sect. 22
State of Ohio Ohio

Carlson Surveys November 2006
Job: 1002-16R

GRAPHIC SCALE 1"=100'

