


04-00-000-104-001-000-00-140

04-00-00-140


2664' 18.12

2022A + 14201120M 27 P1, 1992

2644 24285-5829E 4122

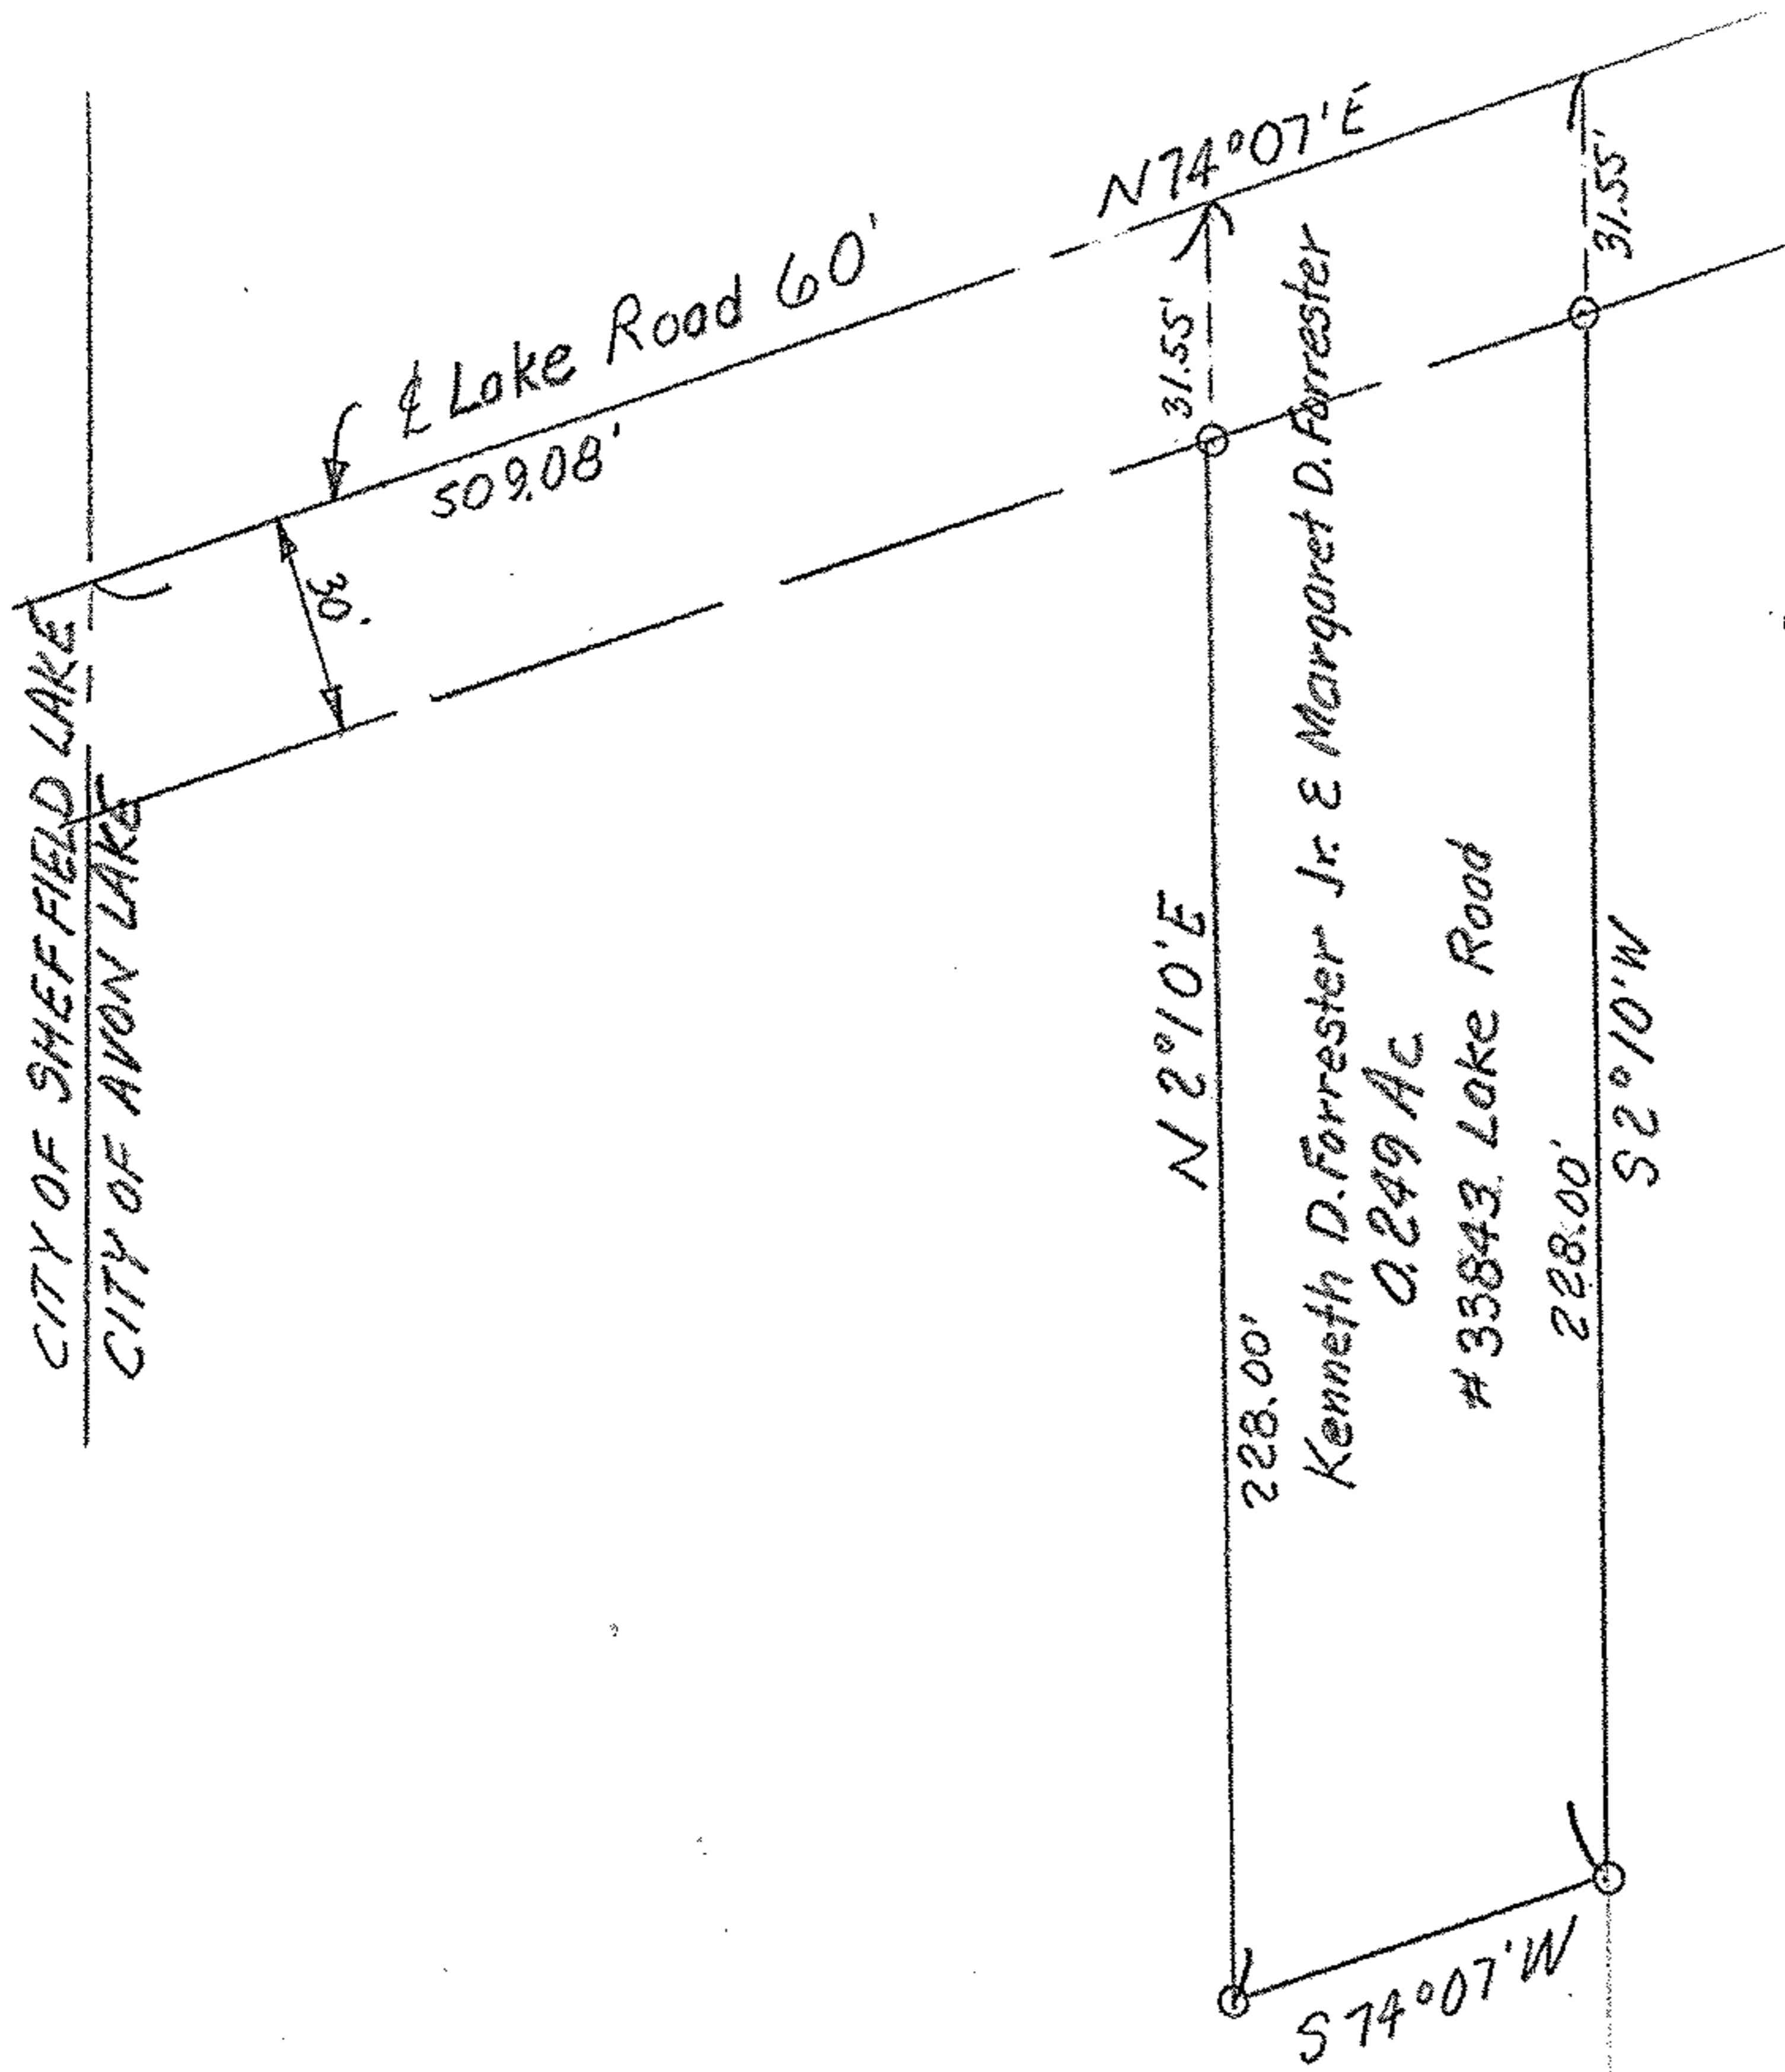

o Iron Pipe Set

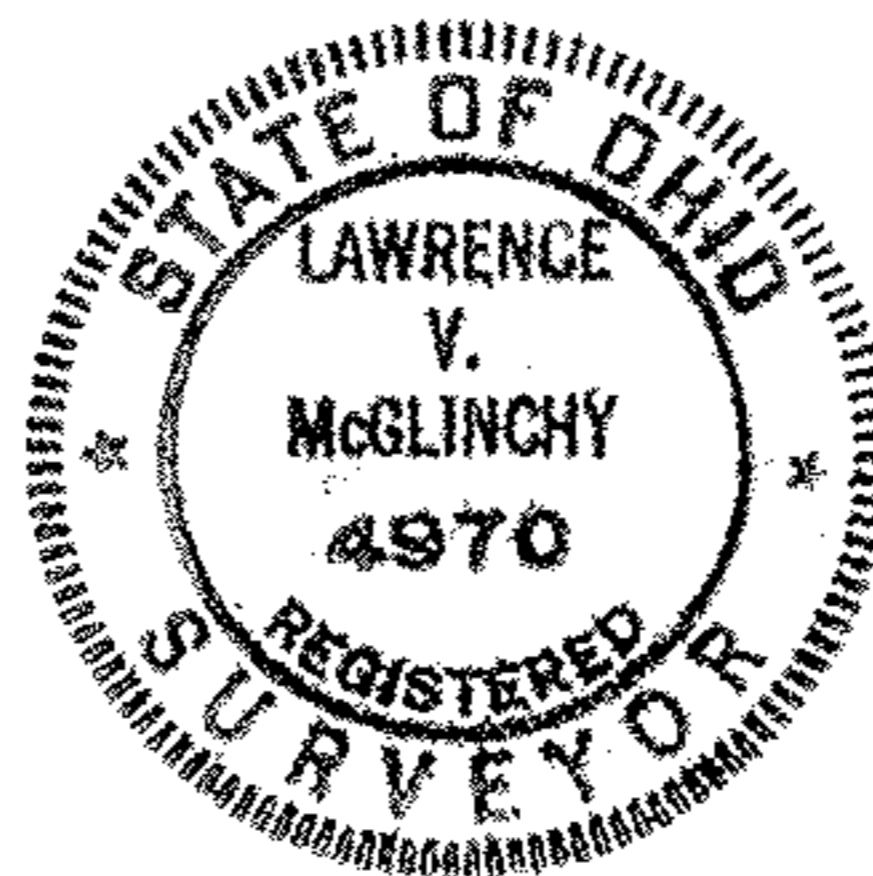

PLAT OF SURVEY FOR  
 KENNETH D. FORRESTER  
 SECTION 6, AVON TWP.  
 AVON LAKE, LORAIN CO.

McGLINCHY & ASSOC.  
 ELYRIA, OHIO 323-7491  
 No. 75527 9-24-75