


30' x 60'


REID AVE. 66'

W. 12th St. 66'

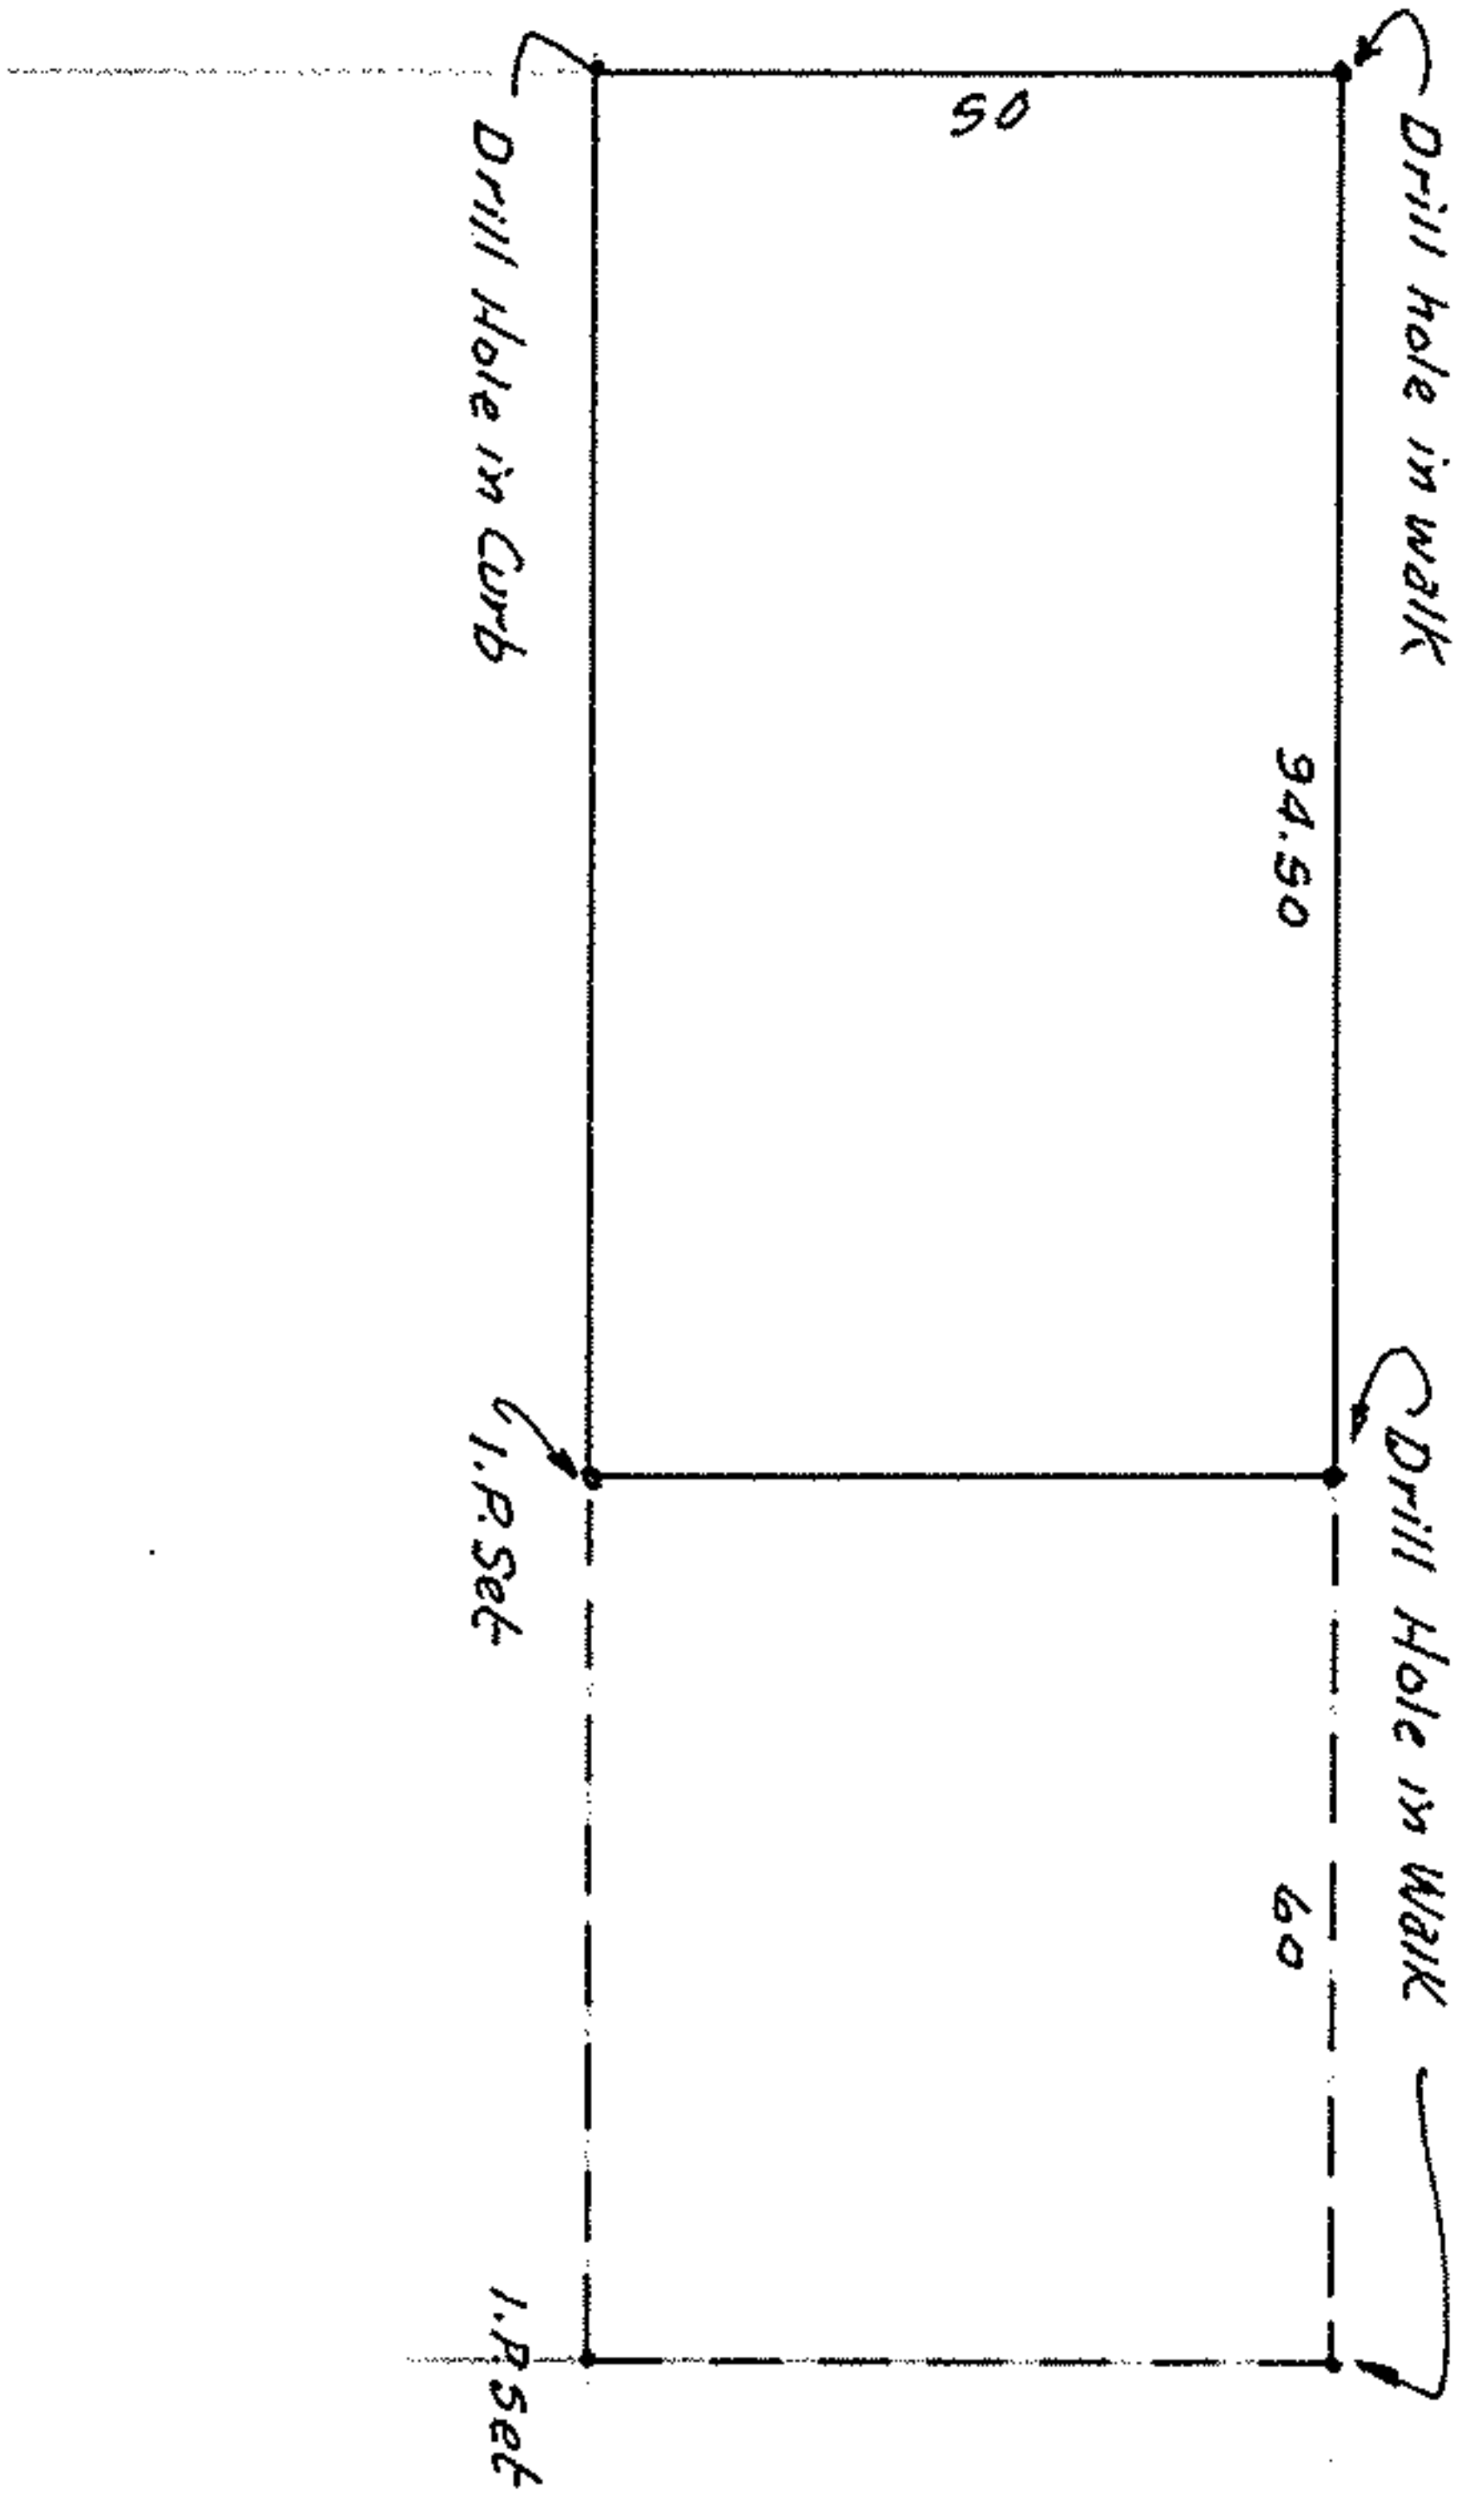

PLAT OF SURVEY for
HELEN B. MIKUS

PART of P.P. #02-01-003-128-013

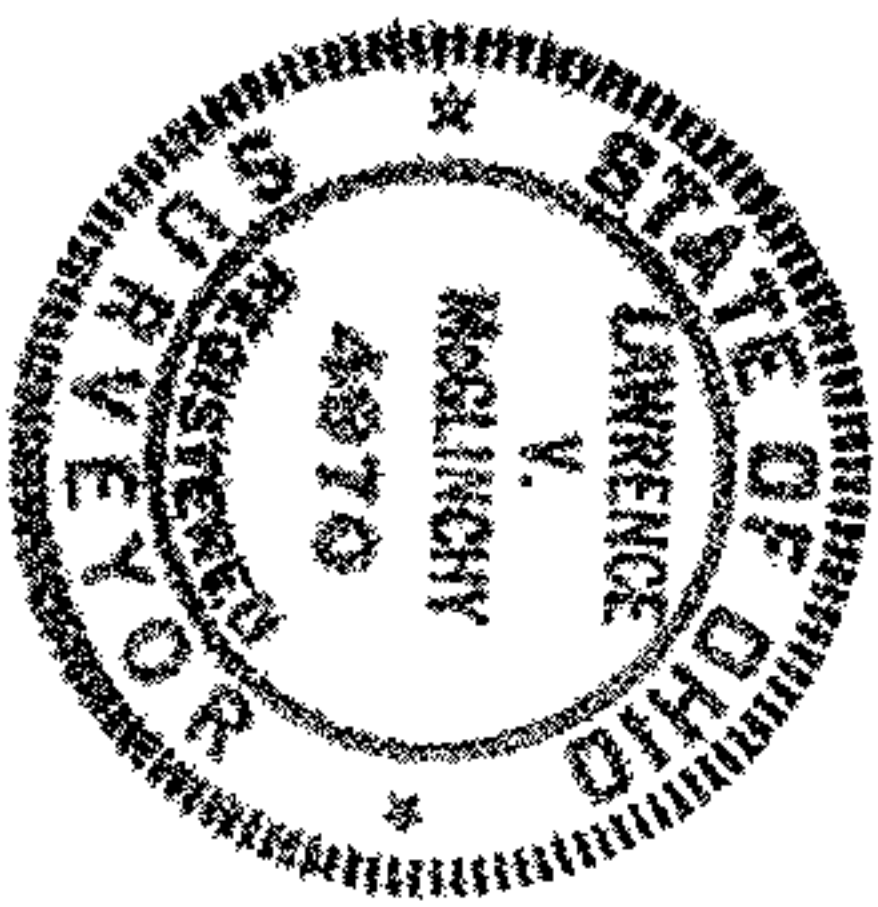

McILINCHY & ASSOCIATES
MAR. 31, 1976 #76822