


REMAINDER
 PARCEL NO. 14-00-153-000-014
 23.57 ACS. (TAX MAP)


REMAINDER
 PARCEL NO. 14-00-153-000-024
 62.82 ACS. (TAX MAP)

APPROVED
 LORAIN CO.
 MAP DEPT
 DATE 6-5-07
 14-00-153-000-011,025
 PAGE 1400-153-B
 BY JHAtfield
 #07802383

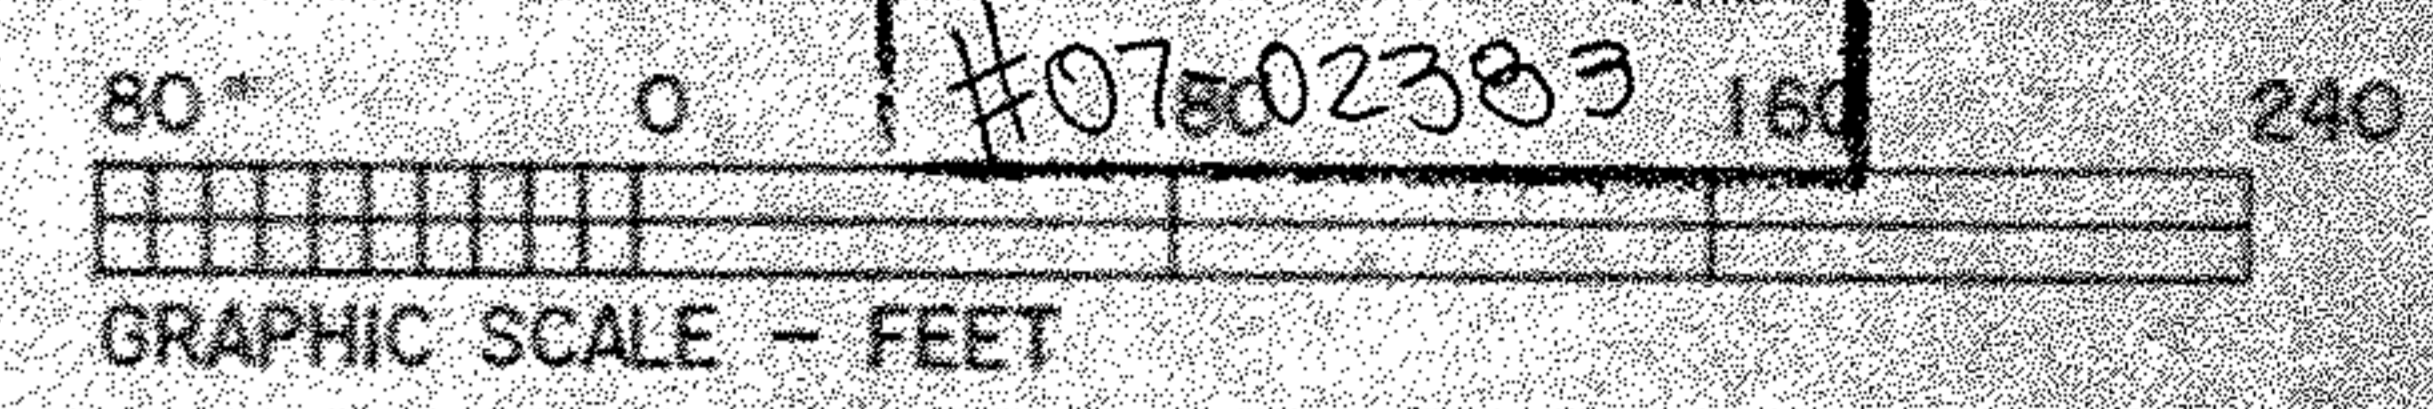

BASIS OF BEARINGS IS THE CENTERLINE OF PITTS ROAD
 (NORTH 28°32'59" EAST). IRON PINS SET ARE 5/8"
 DIAMETER, 30" LONG WITH PLASTIC CAPS "T. SIMON, S-7775".

DIMENSIONS SHOWN ON THIS PLAT ARE EXPRESSED
 IN FEET AND DECIMAL PARTS THEREOF, ALL BEARINGS
 ARE TO AN ASSUMED MERIDIAN AND ARE USED TO
 INDICATE ANGLES ONLY. PERMANENT MONUMENTS
 WERE FOUND OR SET AT ALL POINTS INDICATED
 HEREON, ALL OF WHICH I CERTIFY TO BE CORRECT.

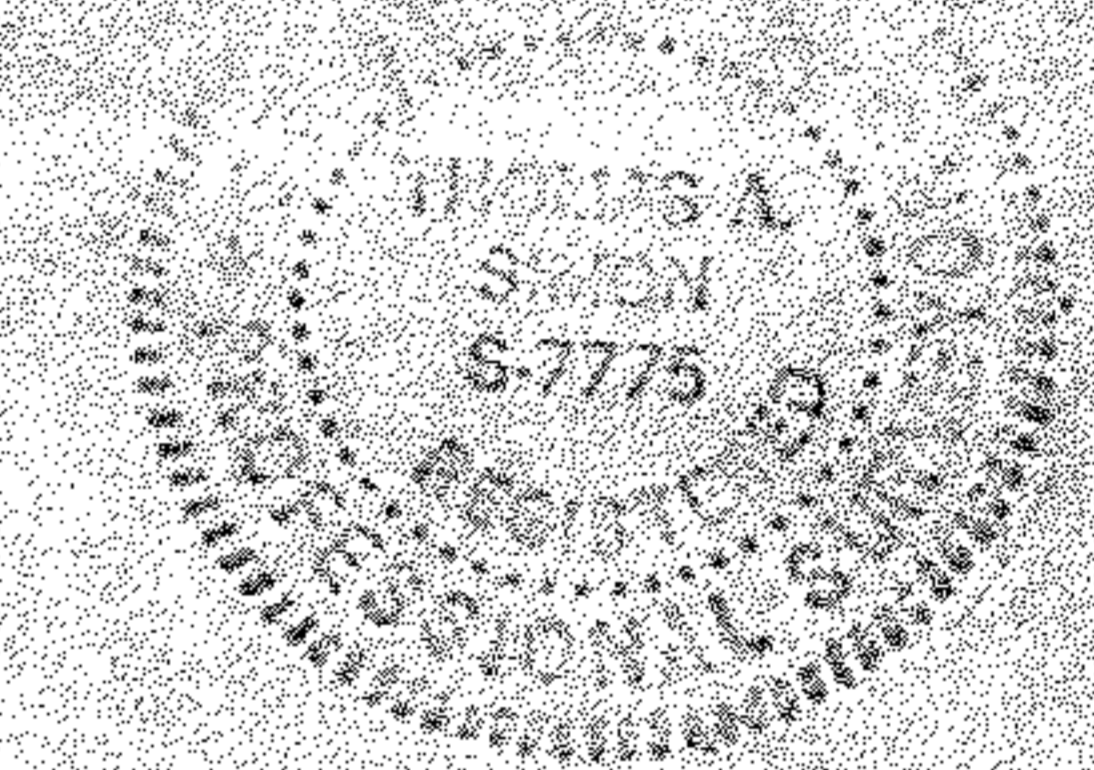

Thomas A. Simon
 THOMAS A. SIMON
 REG. PROFESSIONAL SURVEYOR
 NO. S-7775

PLAT OF SURVEY
 SPLIT & COMBINATION
 FOR
 LAWRENCE & NORMA KNOBLE

BEING KNOWN AS PART OF ORIGINAL PITTSFIELD TOWNSHIP
 LOT NO. 153

COUNTY OF LORAIN STATE OF OHIO
 NOVEMBER, 2006 SCALE: 1" = 80'

THOMAS SIMON & ASSOCIATES, INC.
 PROFESSIONAL LAND SURVEYORS
 150 SOUTH OLIVE STREET
 ELYRIA, OHIO 44035
 (440) 327-2925
 FAX 327-2964