
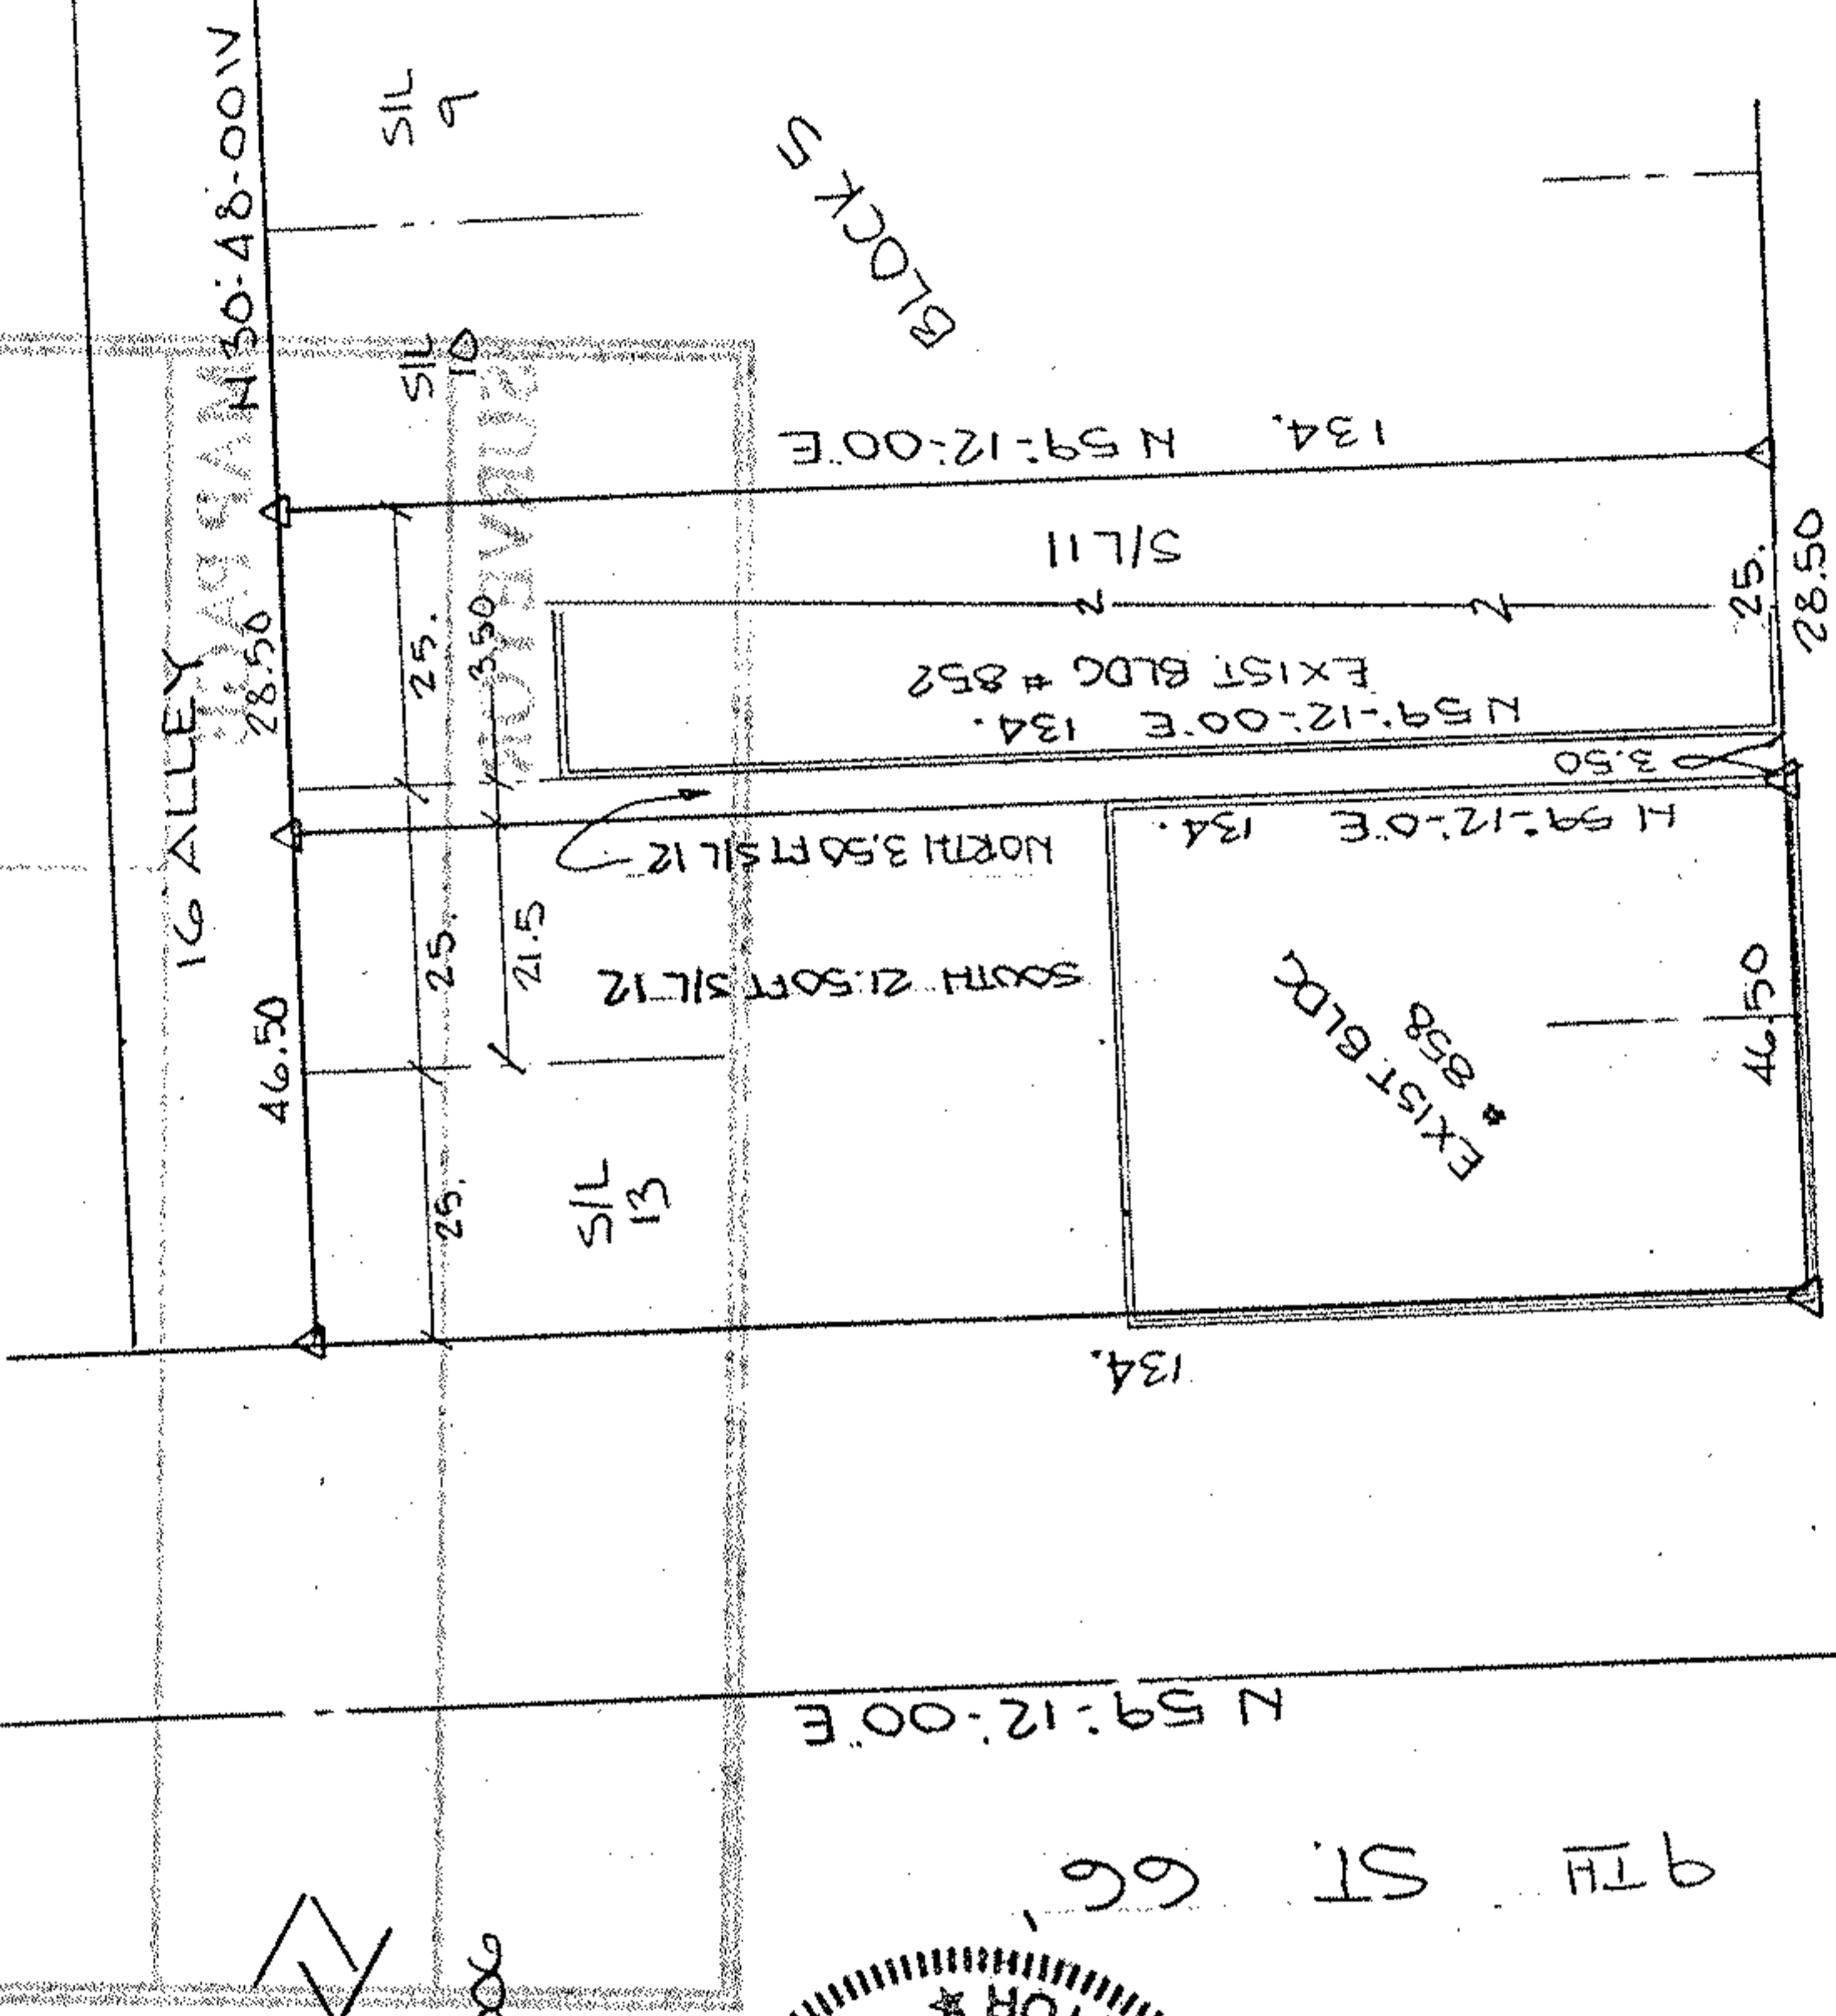


DANE A. HAPONEK
 5444 Stoney Ridge Road North Ridgeville, Ohio 44039 (440) 327-4776
 Registered Surveyor S6211

DATE: APRIL 2006
 SCALE: 1" = 30'

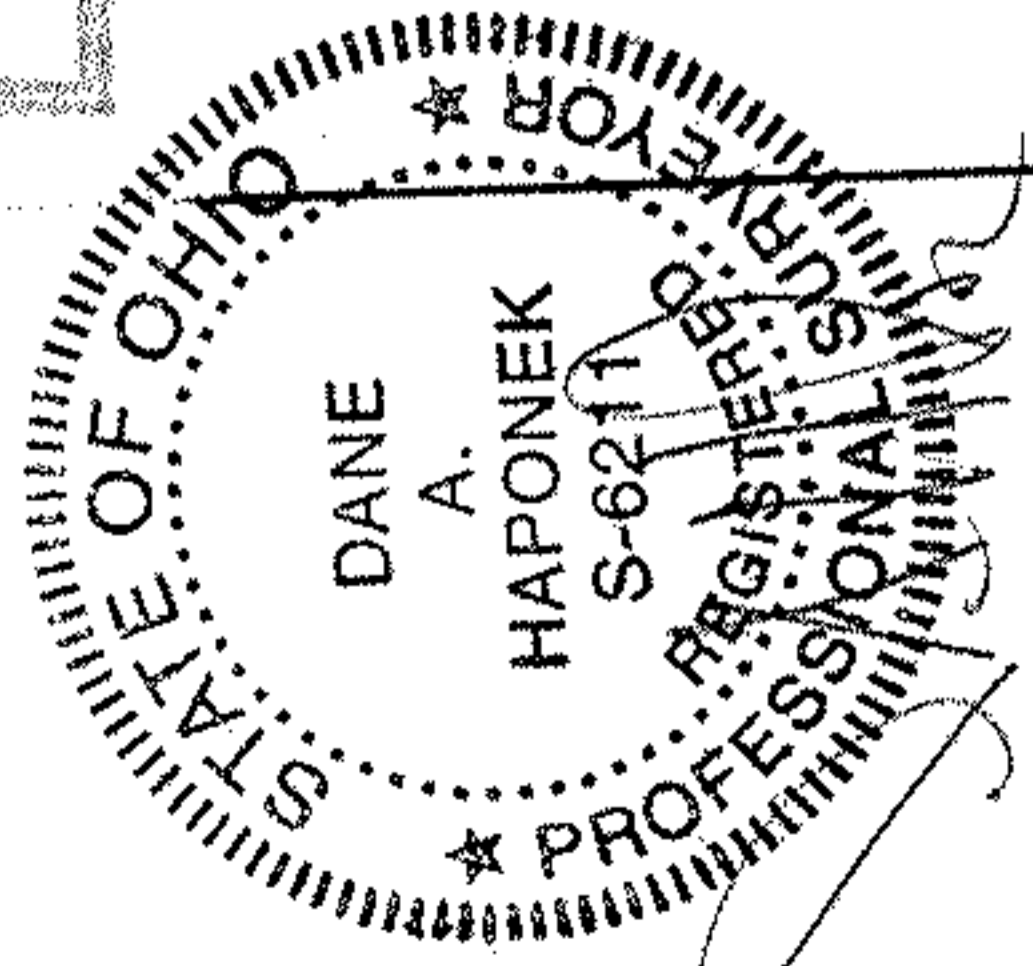

APPROVED
 AS TO DESCRIPTION ONLY

Date 5/10/06
 Per *William E. Dabbs* Secretary
 Engineering Dept.

BROADWAY 80

N 30° 48' 00" W

APPROVED BY THE LORAIN CITY PLANNING COMMISSION... NO PLAT REQUIRED

William E. Dabbs 5-10-06
 SECRETARY LORAIN CITY PLANNING COMMISSION

SURVEY OF

S/L 11, 12 & 13 BLOCK 5
 SELAH CHAMBERLAIN TRUSTEE'S ALLOC
 ORIGINAL LOT 3 TRACT 1 TWP. BLACK RIV
 CITY OF LORAIN

PREPARED FOR
 NEAL & PATRICK JANCUSURA
 858 BROADWAY
 LORAIN, OH.