



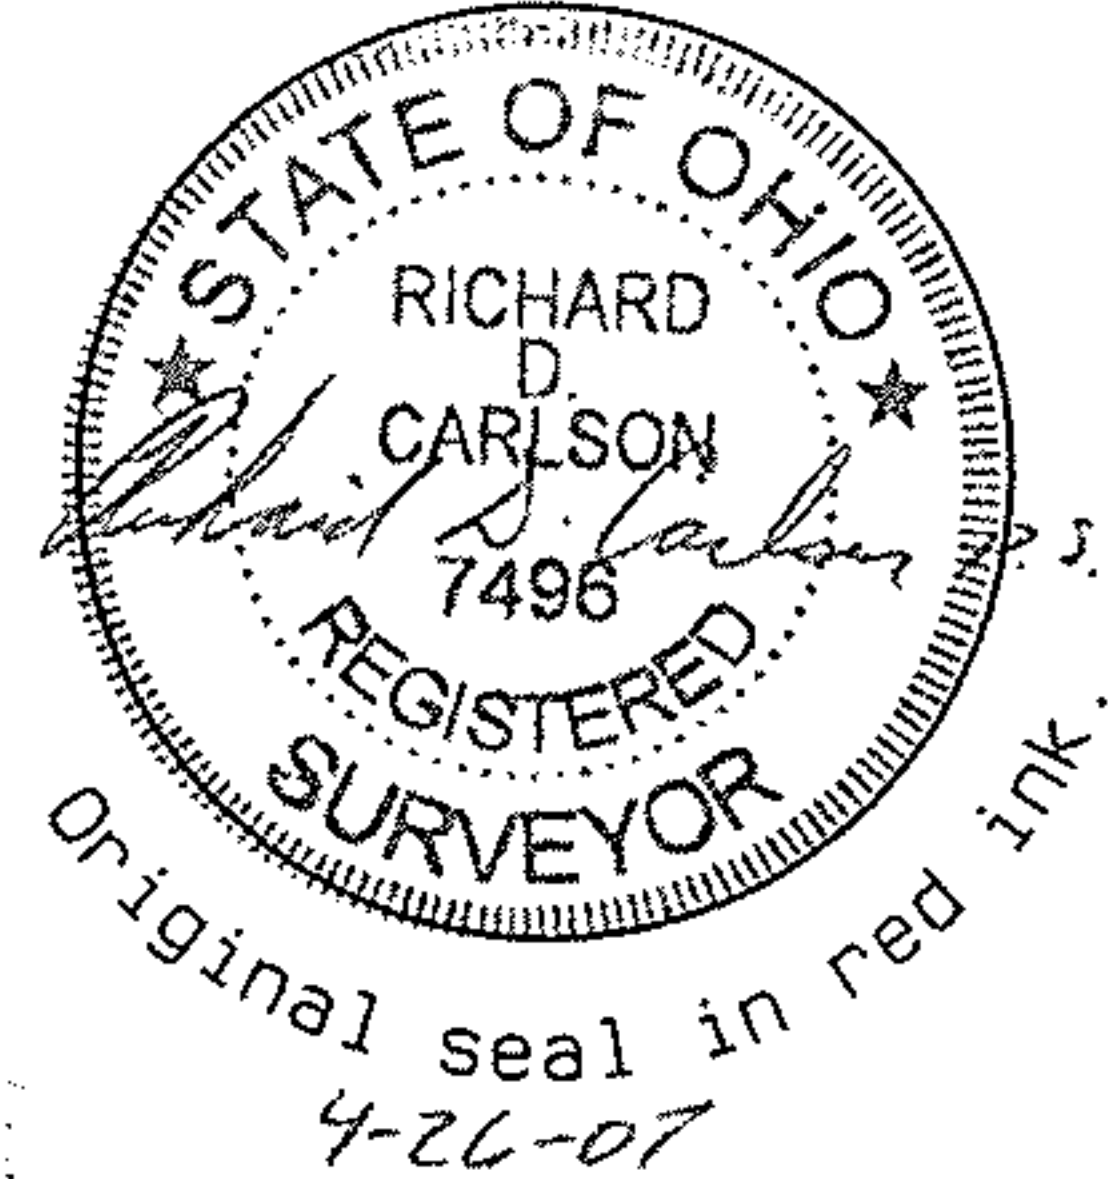

RR Spk.  
fd. & used

IPS= Iron Pin Set, 5/8" re-bar  
with cap stamped Carlson

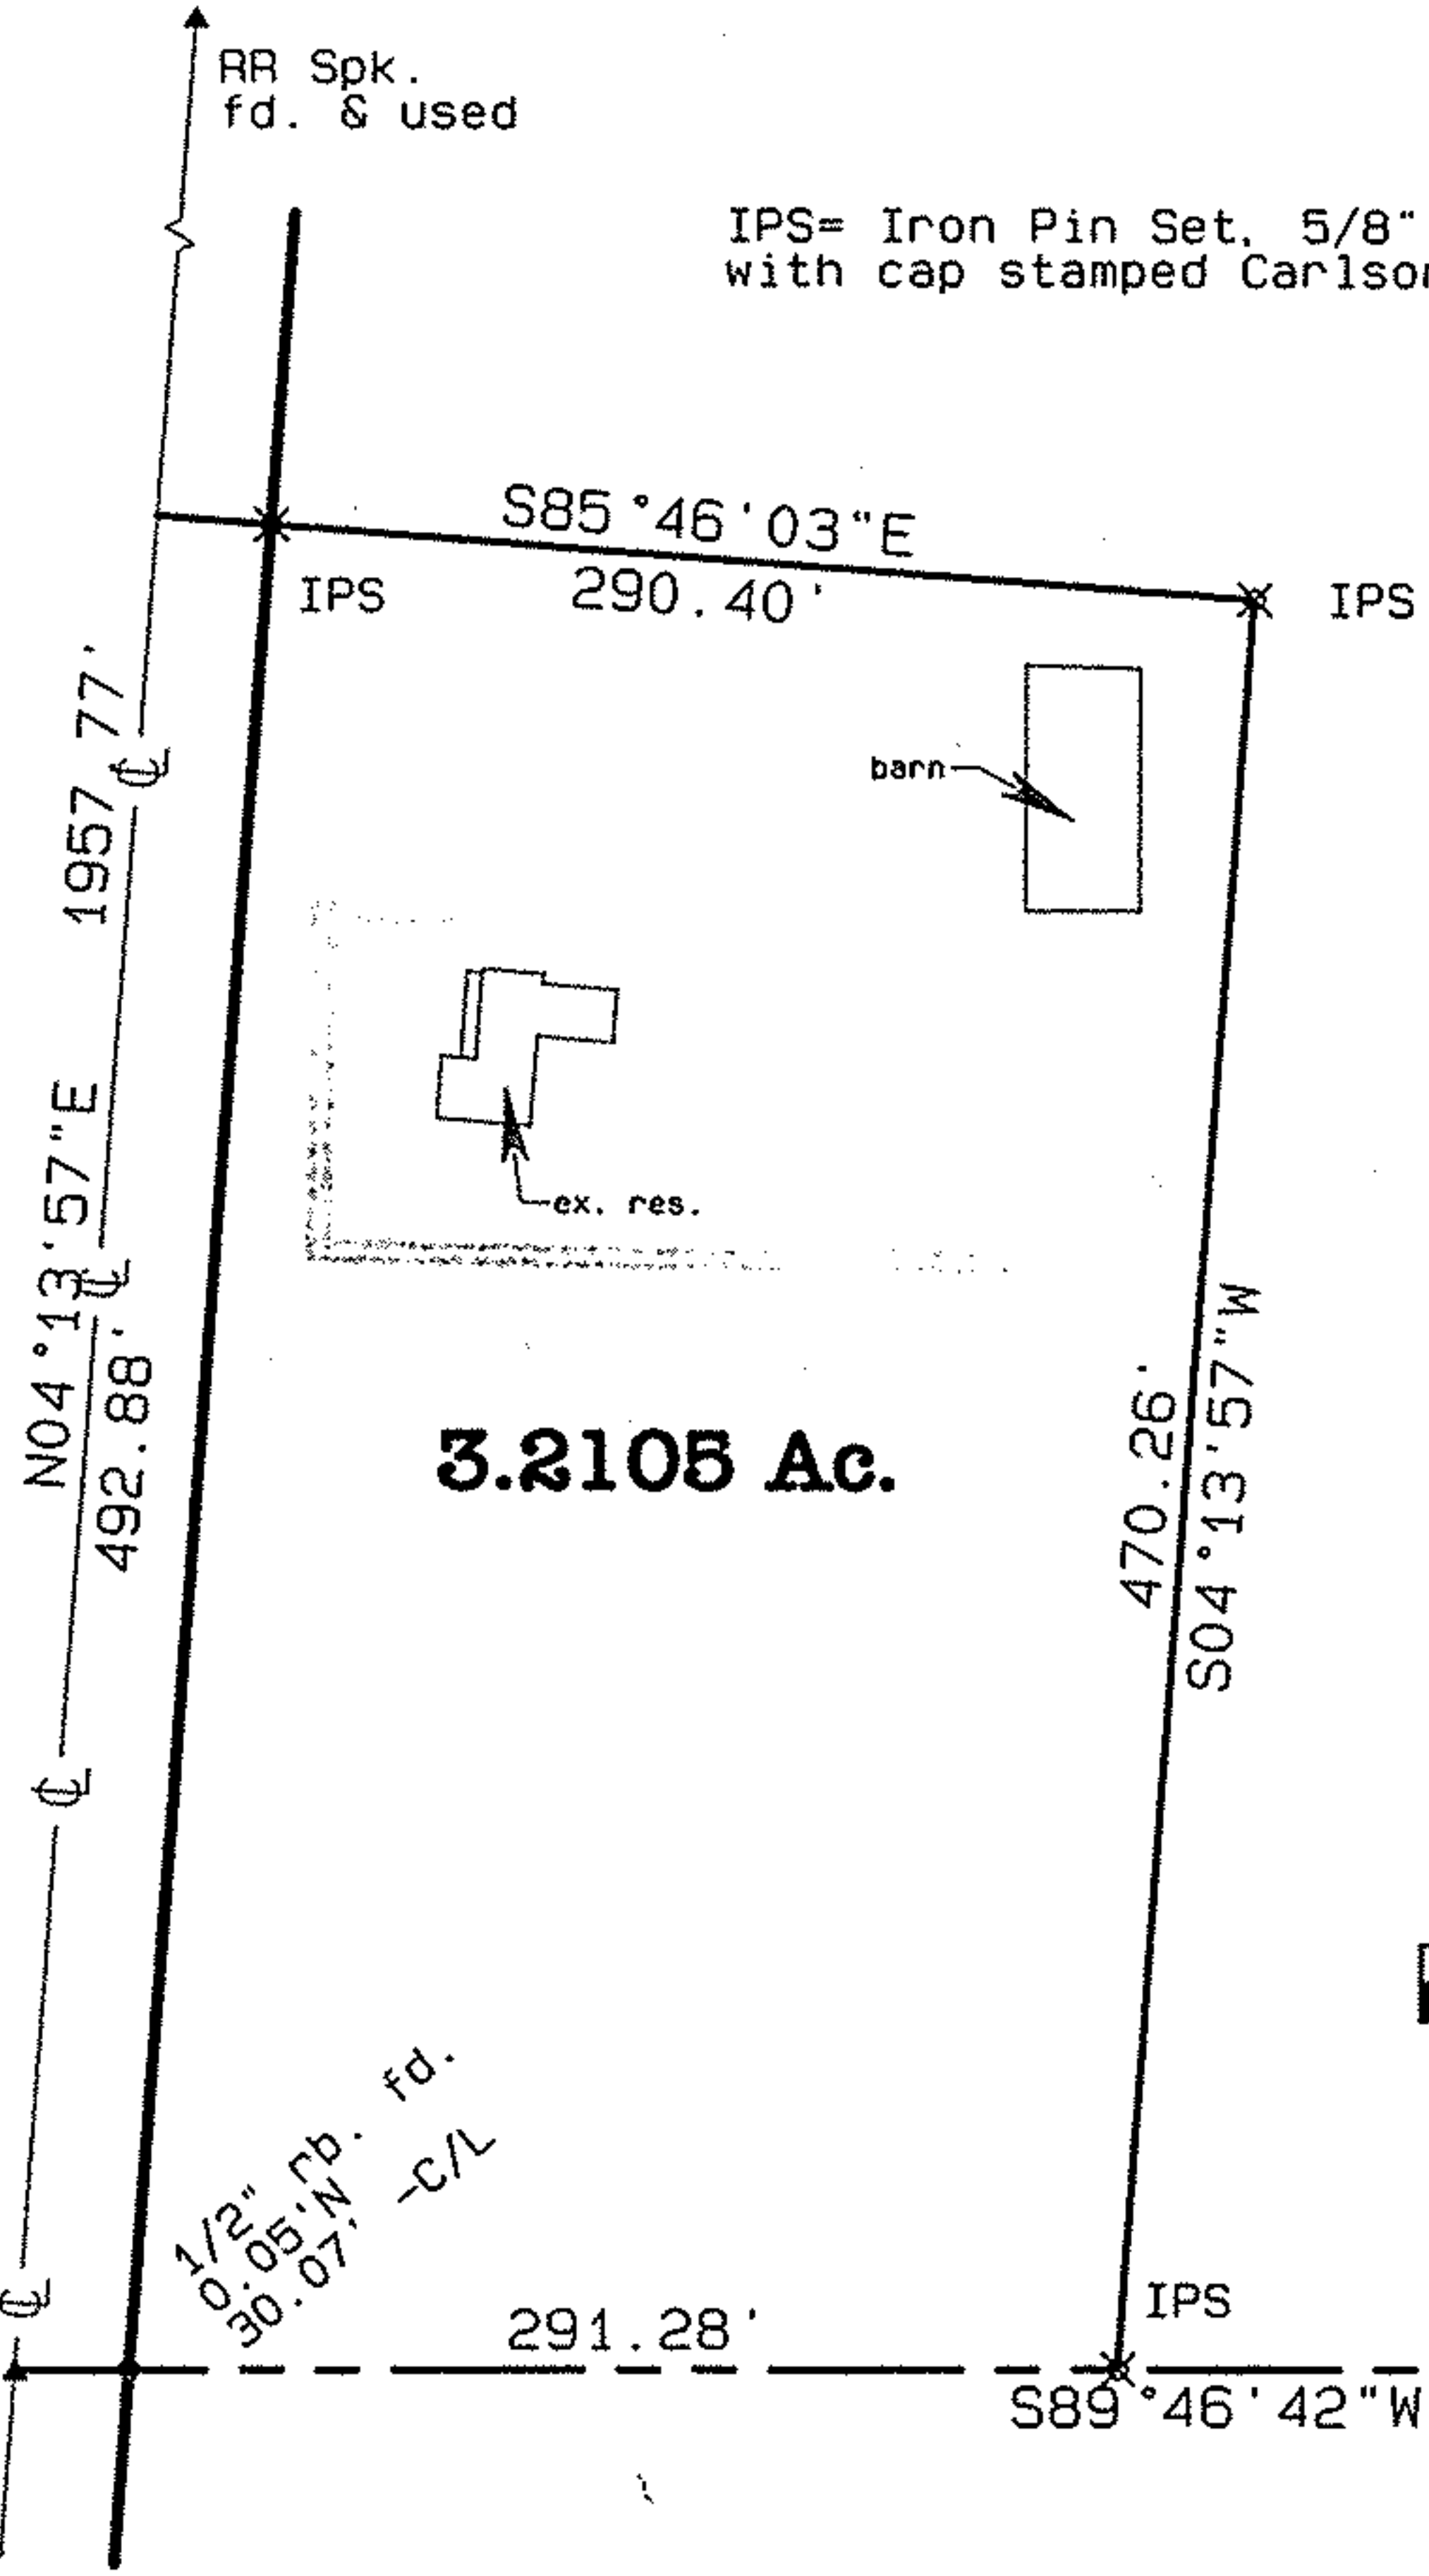

Rem. -003  
32.70 Ac.  
By Auditor

*Plat of Survey*

for

**Ed Pippert, Trustee**

Camden Twp. Tr. 10, O.L. 19  
Lorain Co. Ohio

*Carlson Surveys*

April 2007

Job: 1301-11

GRAPHIC SCALE

1"=100'



Tr. 10, O.L. 19

1/2" rb.  
fd. & used

Tr. 10, O.L. 30

No 02409

DATE 6-25-07

13-10-019-000-003

13-B

RR Spk.  
fd. & used

JHATfield

#07-02409