



No 02420

1. ELEVATIONS IN FEET IGLD 1985
2. SURVEY CONDUCTED NOV '05, MAR '06
3. -OHW: INTERSECTION OF D-W LINE WITH NATURAL SHOVELINE (CDNR, OFFICE OF COASTAL MANAGEMENT, JAN '07 (rev.))
4. EASTERN LITTORAL BOUNDARY IS DETERMINED TO BE PARALLEL TO THE MEAN SHORELINE (OHW) AT ITS INTERSECTION WITH THE UPLAND PROPERTY LINE.
5. WESTERN LITTORAL BOUNDARY IS THE EXTENDED UPLAND PROPERTY LINE.
6. TITLE LINES CONSISTENT WITH OCCUPATION

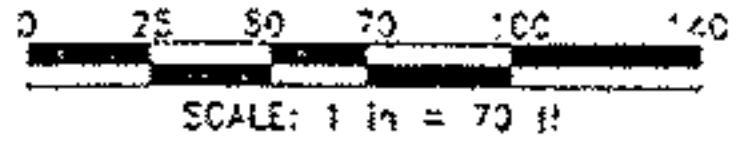

7-11-07 E
 03-00-041-640-001
 3-00-042-A

UHatfield
 # 07-02420

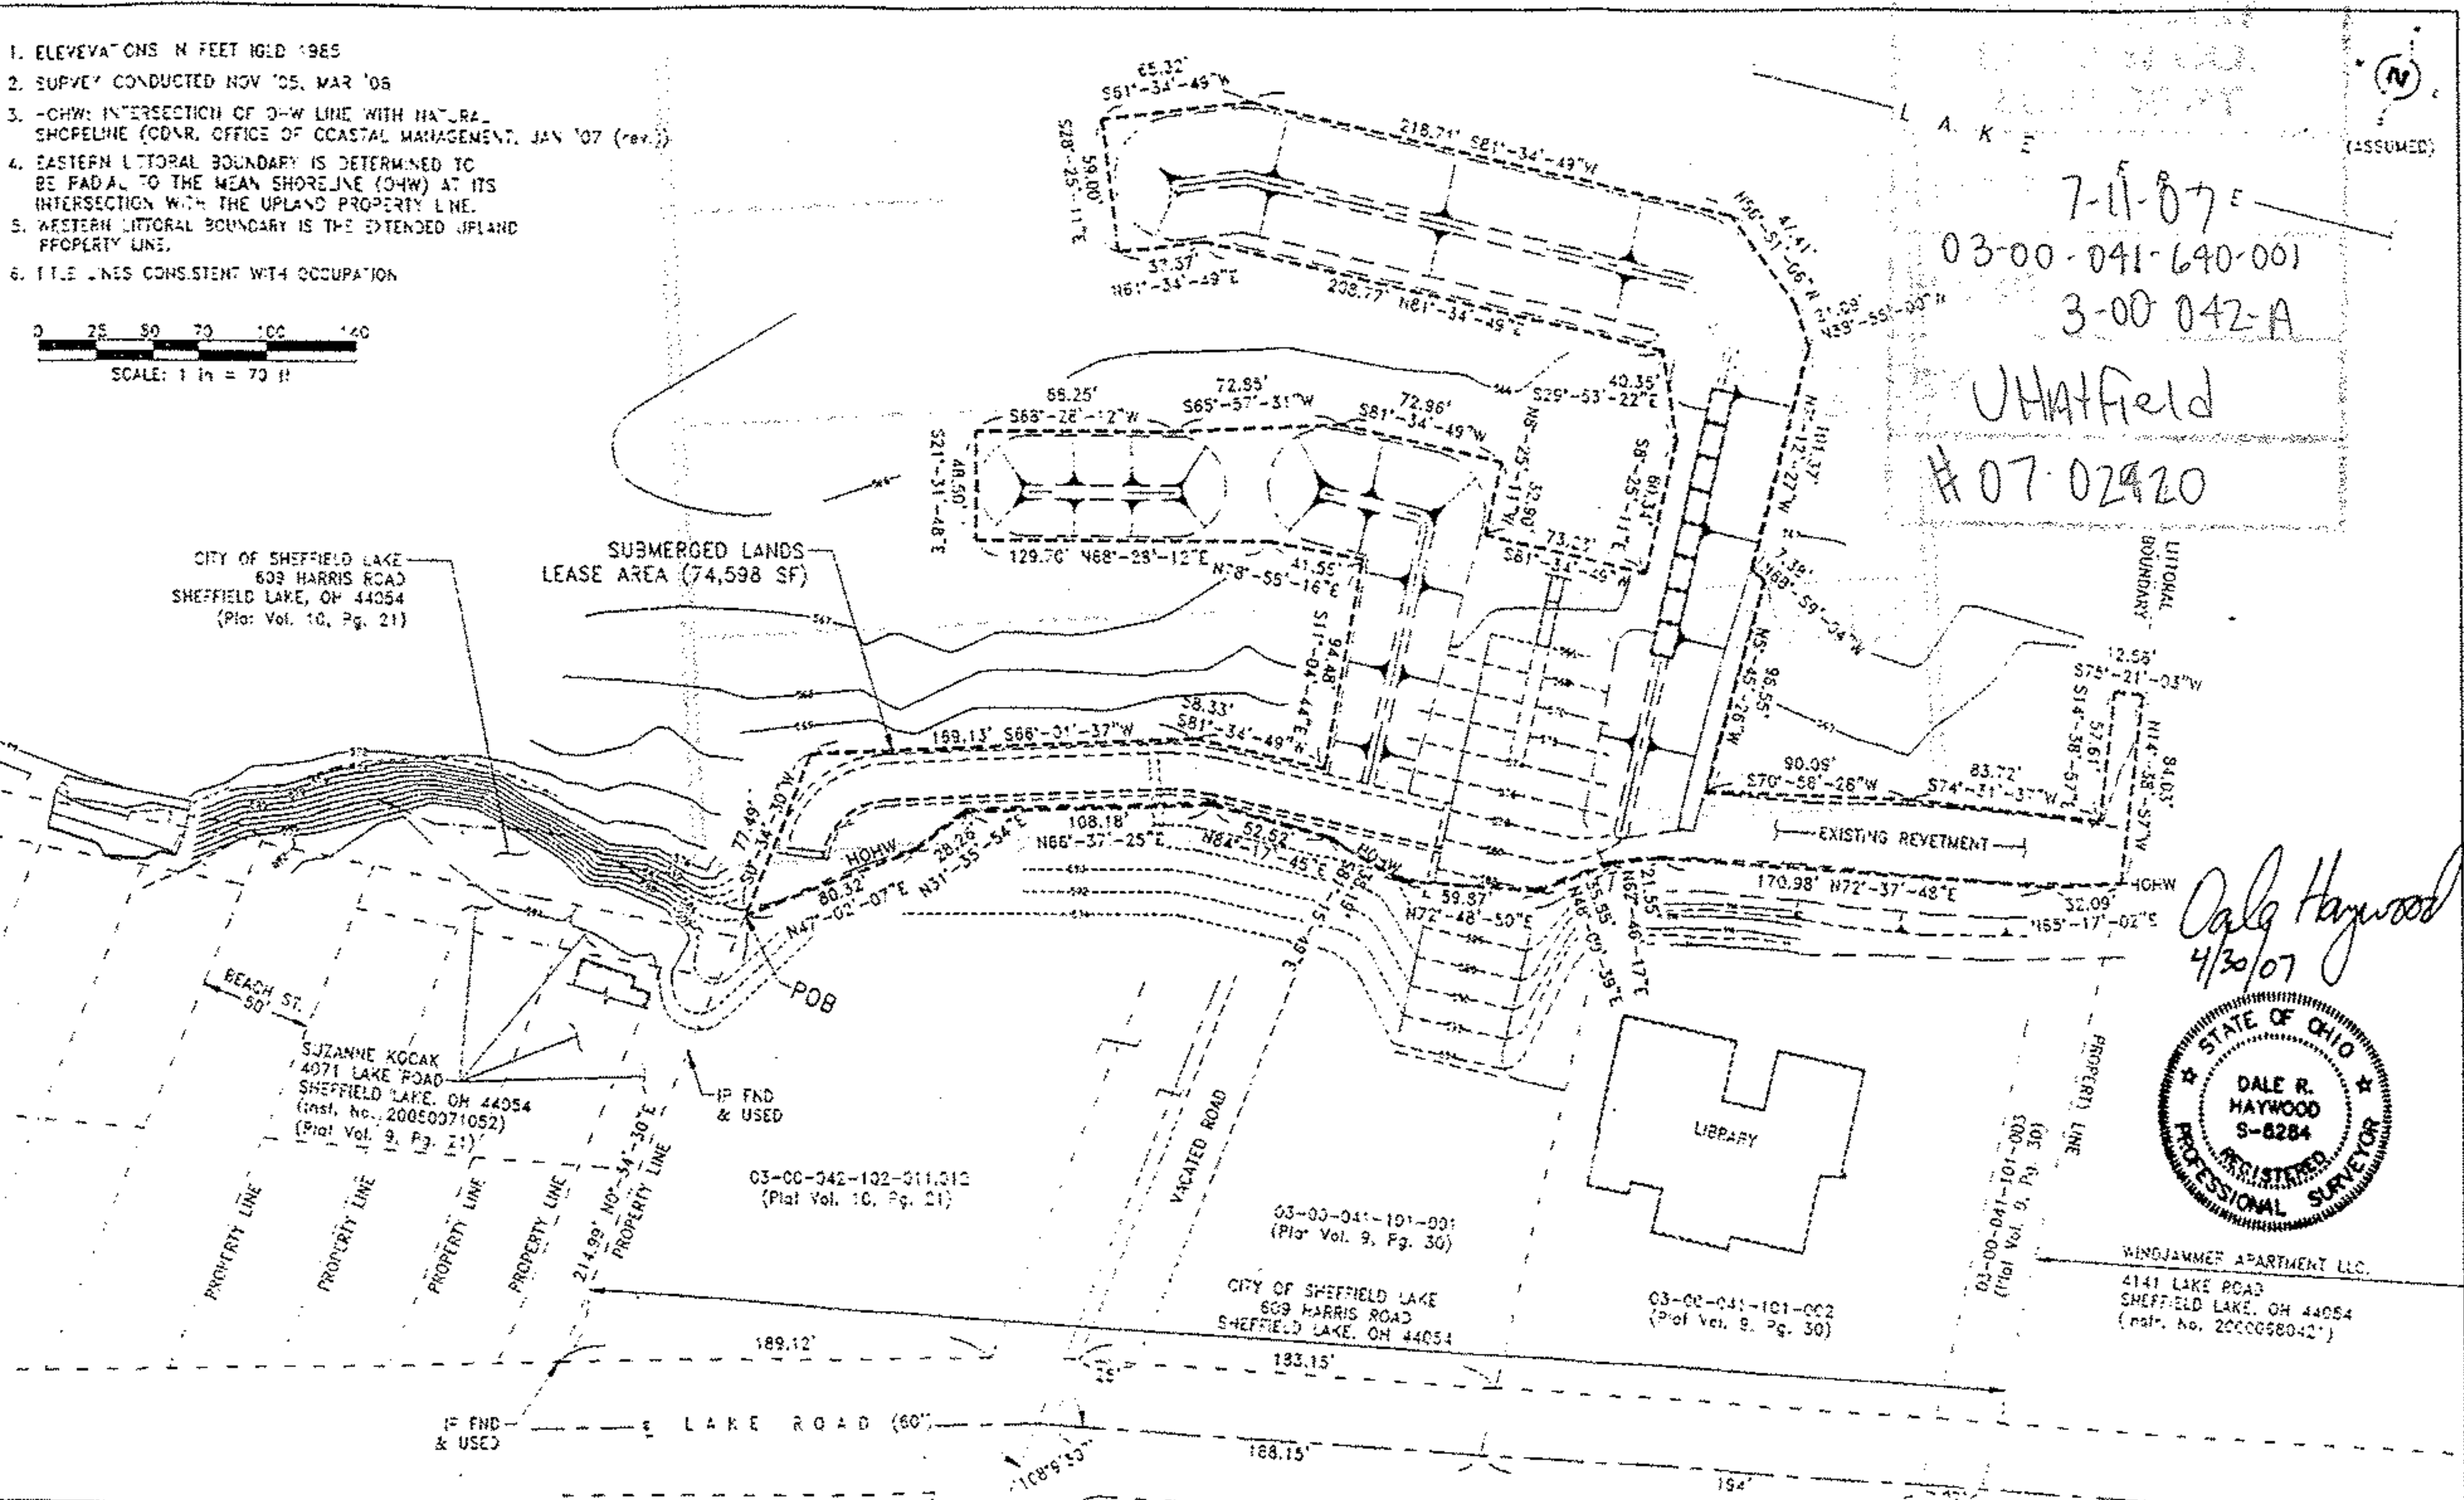

Dale Haywood
 4/30/07



WINDJAMMER APARTMENT LLC.
 4141 LAKE ROAD
 SHEFFIELD LAKE, OH 44054
 (Inst. No. 2000058042)

ANDRASSY ENGINEERING, LTD.
 249-3 ELECTRIC DRIVE, BAY VILLAGE, OH 44140

PROJECT: BOAT LAUNCH AND PROTECTIVE STRUCTURES
 SHEFFIELD LAKE, OHIO

DRAWING: SUBMERGED LANDS LEASE
 SITE PLAN

DATE: August 10, 2006
 RE. SEQ: 1/22/07, 3/12-07, 4, 30/07

