

Plat of Survey & Lot Split

for

Keith Jewett

LaGrange Twp.
Lorain Co.

O.L. 64
Ohio

Carlson Surveys

June 25, 2007

Job: 1501-38R


-011

Alfred & Jarith Geen
O.R.V. 1132 P. 753

1/2" pipe fd
in poor condition
rebar reset



Whitehead Rd. 60'

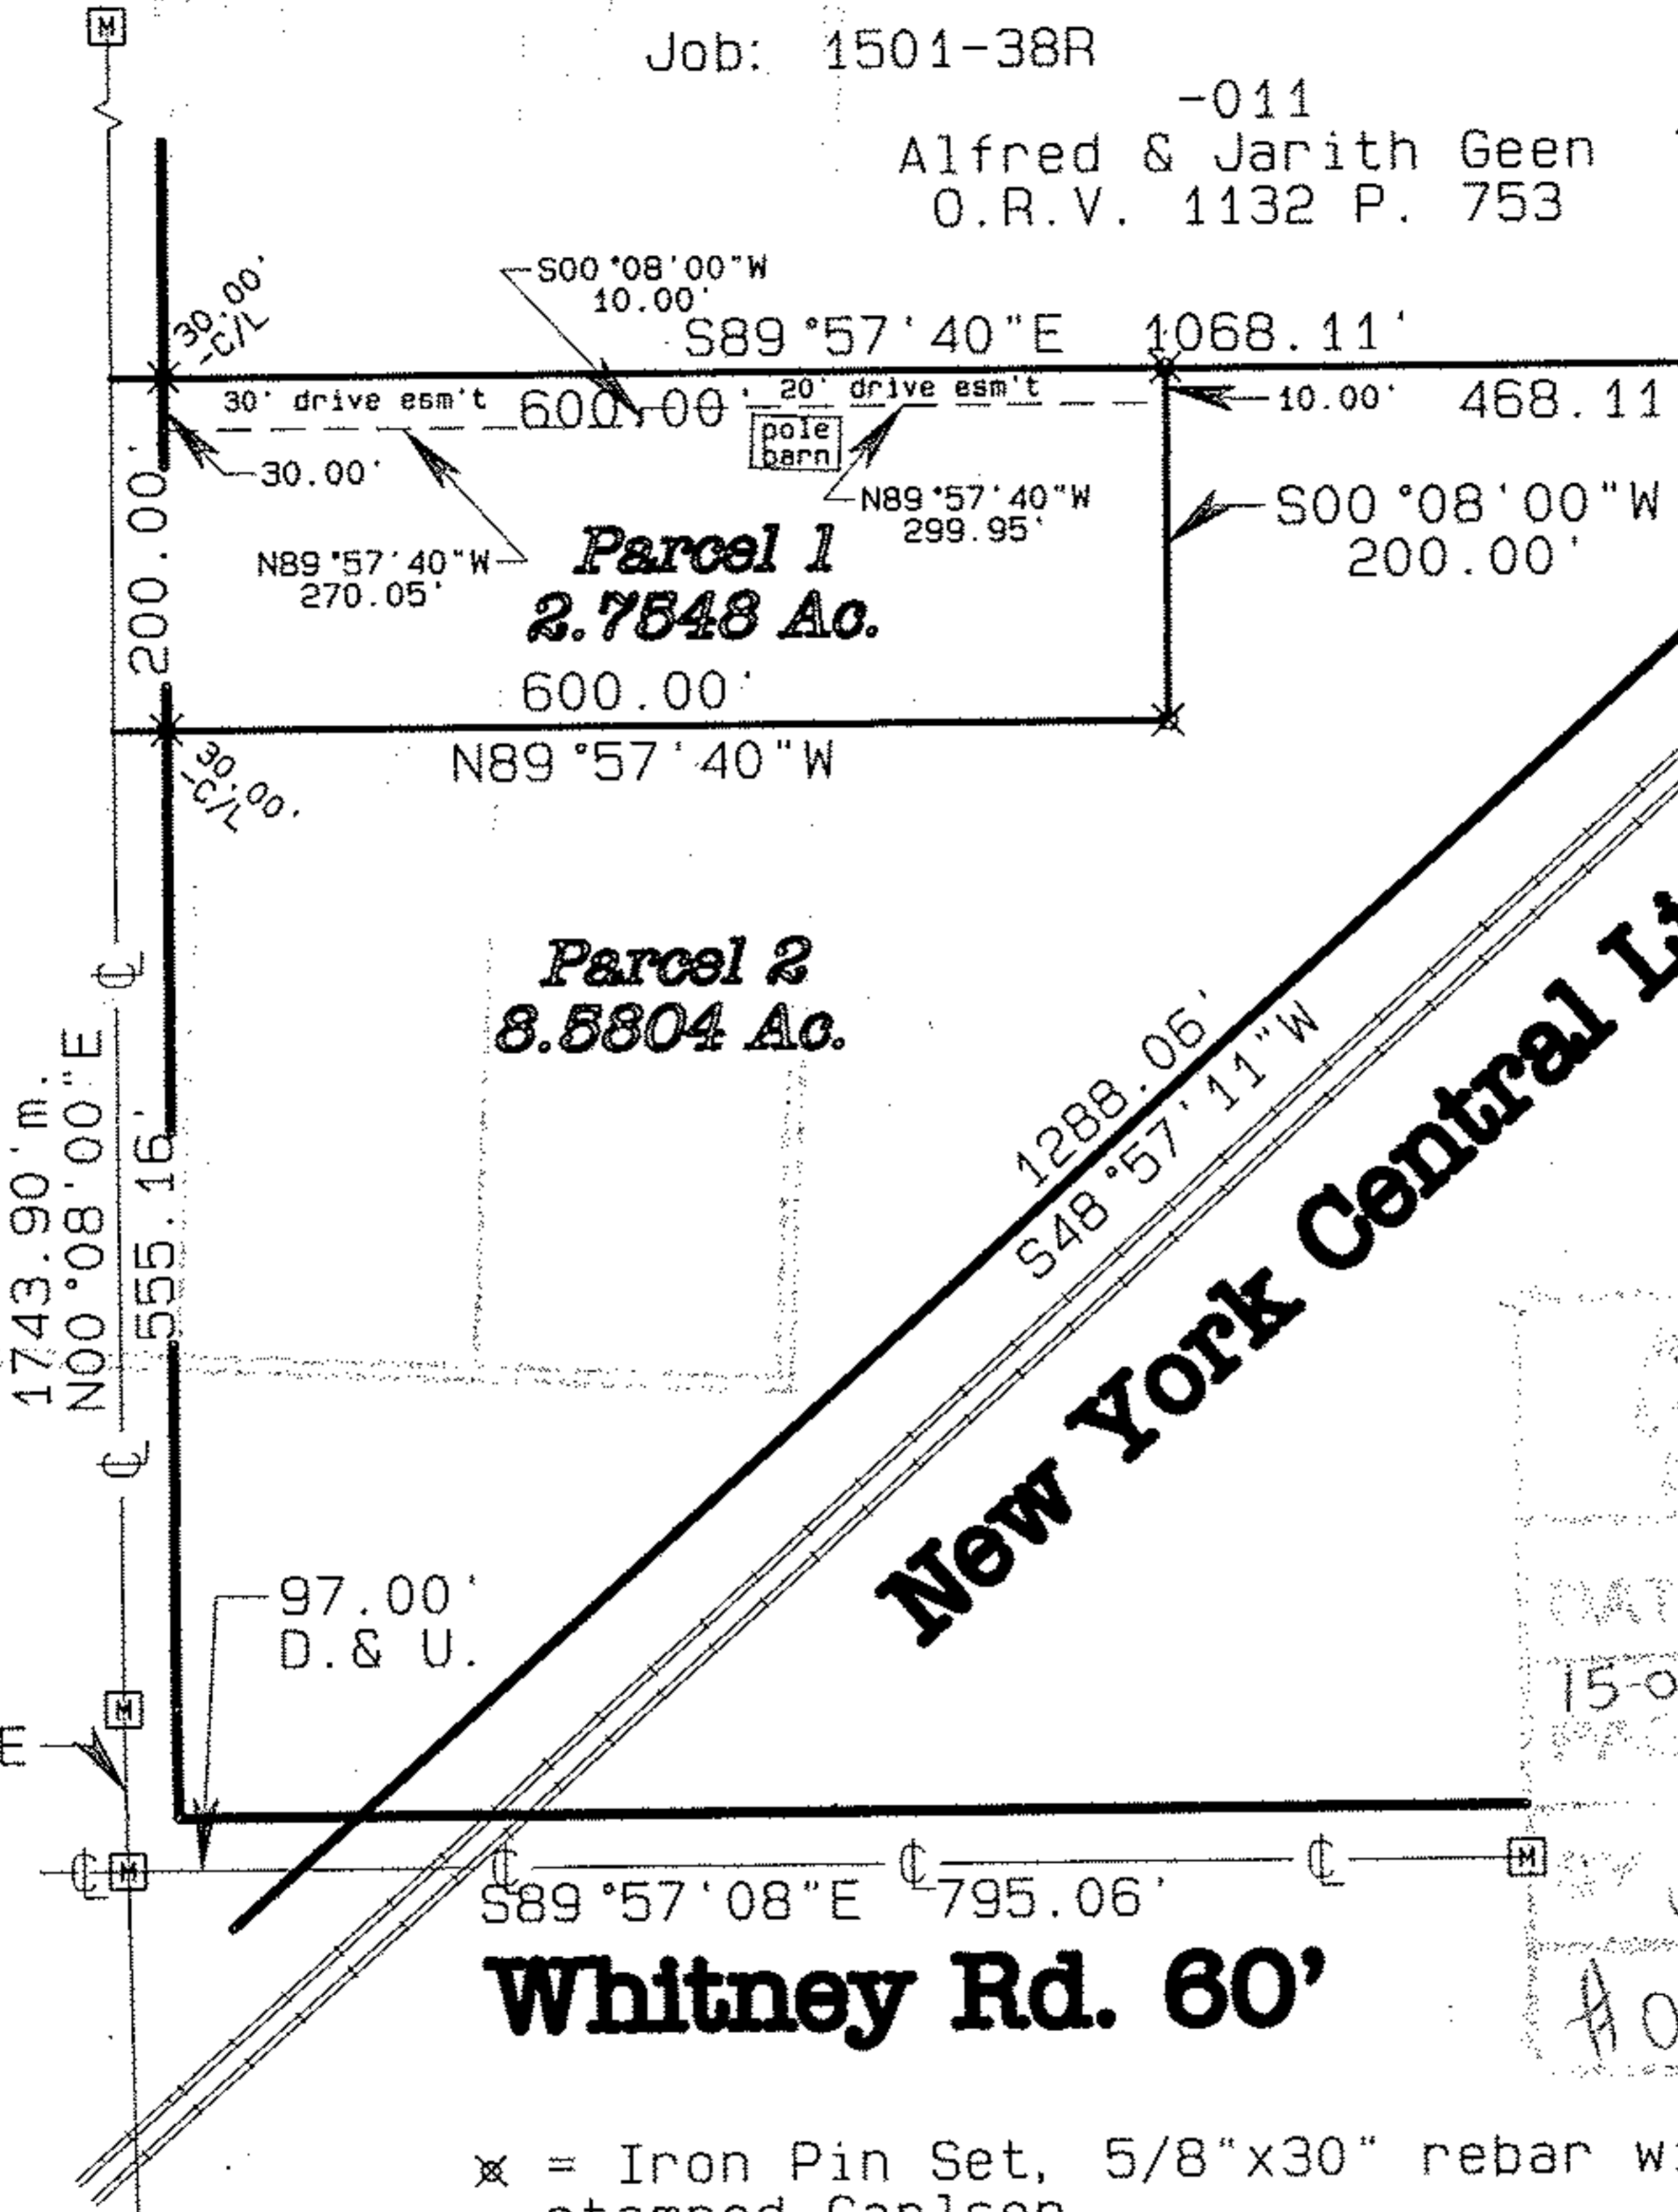

New York Central Lines, LLC.

No. 02463
APPROVED
LORAIN CO.
DEPT
DATE 9-20-07
15-00-044-000-003
PAGE 15-00-064-A
JHAF:rw
A07-02463

Whitney Rd. 60'

⊗ = Iron Pin Set, 5/8"x30" rebar with cap stamped Carlson

Ⓜ = monument box

Rev. 7-23-07 Jewett spelling



GRAPHIC SCALE

1"=200'

