



**MAP OF SURVEY OF
33361 LAKE ROAD**
SITUATED IN THE CITY OF AVON LAKE, COUNTY OF LORAIN AND STATE OF OHIO
AND KNOWN AS BEING PART OF ORIGINAL AVON TOWNSHIP SECTION NO. 7.
The Western Reserve Surveying Company
CLEVELAND, OHIO
MARCH, 2007

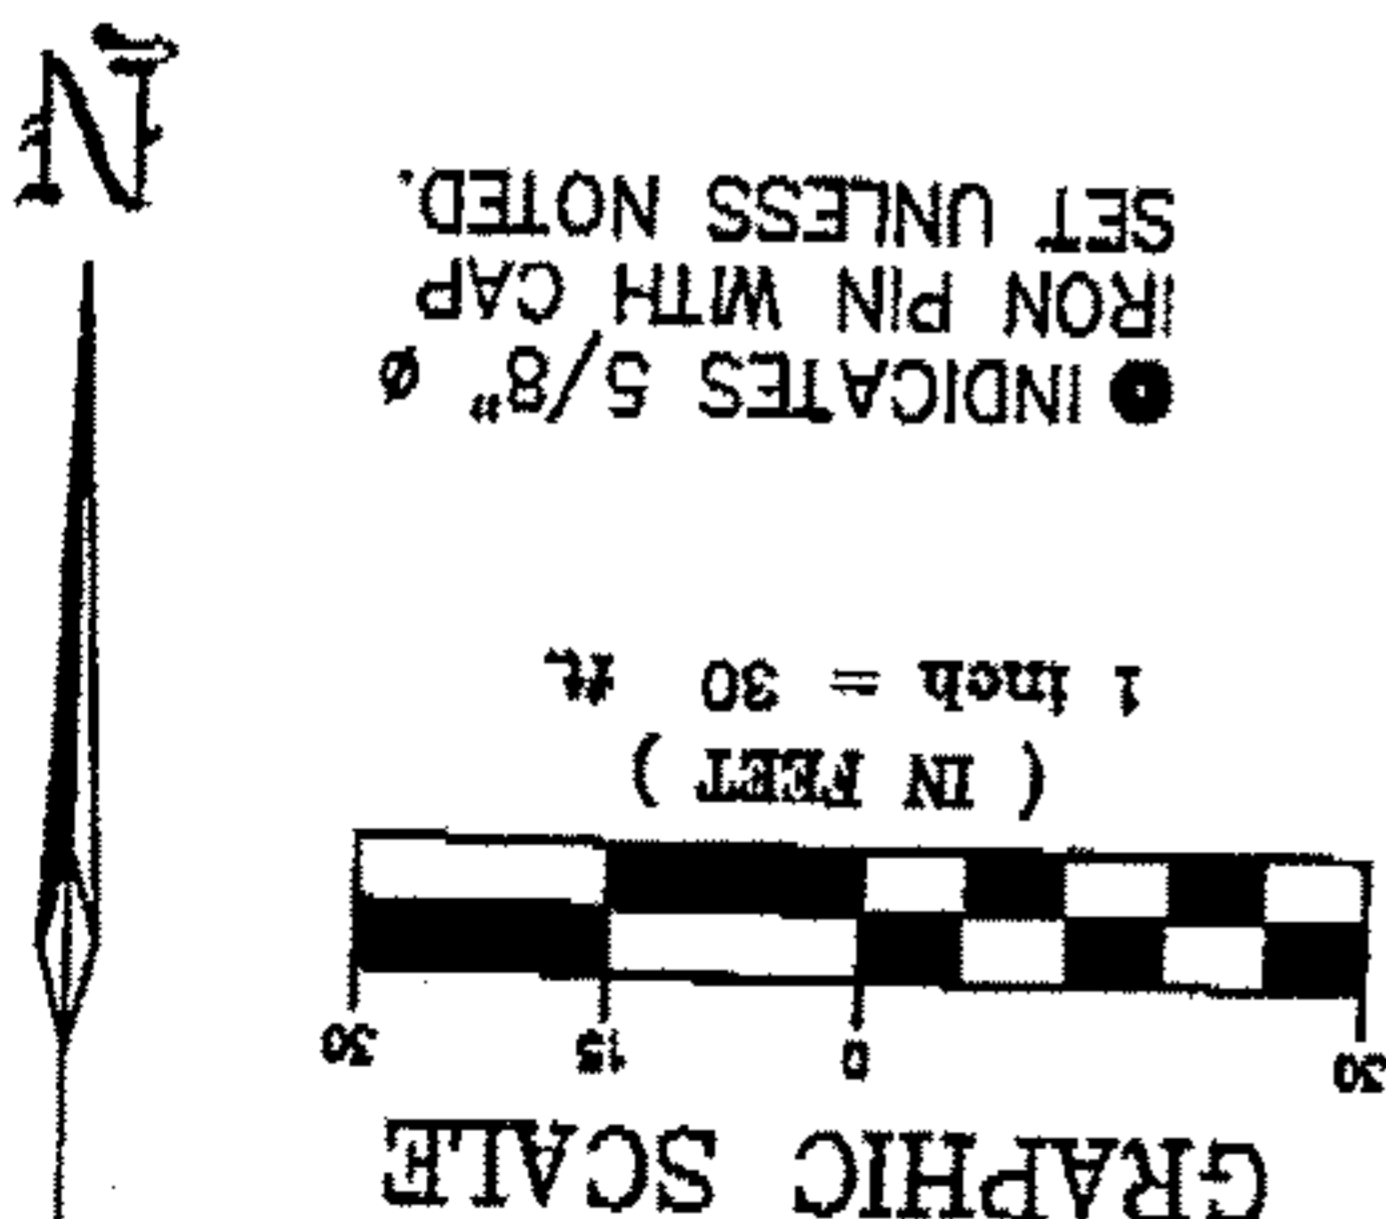

P.P. No. 04-00-007-105-010
CITY OF AVON LAKE
AFN 19900097705
L.C.R.

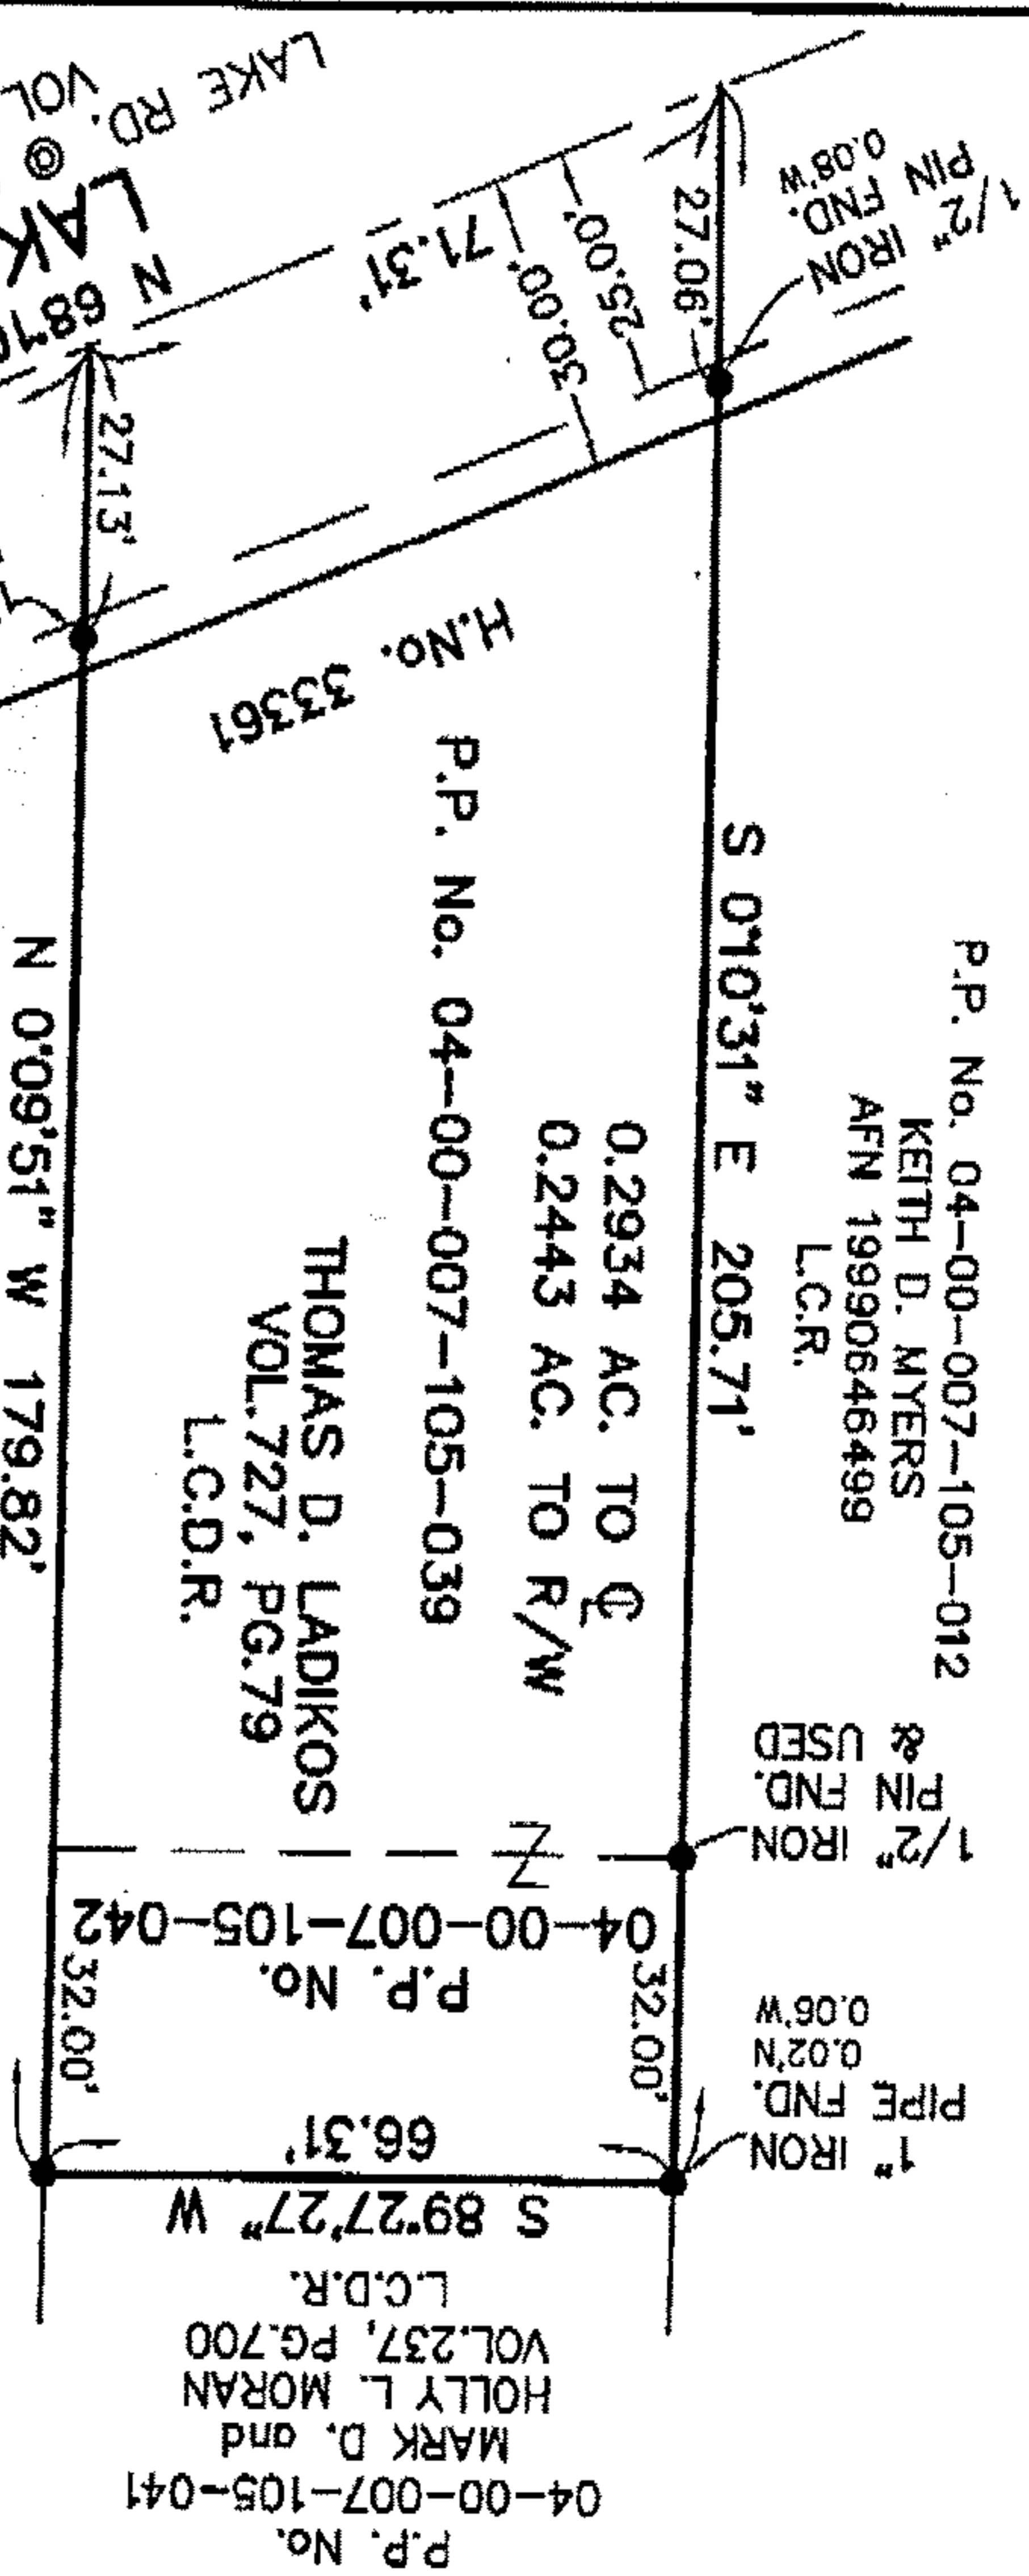

#02468
APPROVED
LORAIN CO.
MAP DEPT.
DATE 10-9-07
PAGE 4-00-007-#
BY JAH/field
#07-02469

A-4302