


-039 36.56 A.  
 Beverly A. Schmalz  
 O.R.V. 1201, P. 550

-008 2.00 A.  
 James D., Jane A.  
 Cooley  
 2000-0717392

34.99  
 NORTH  
 ASSUMED  
 BEARING

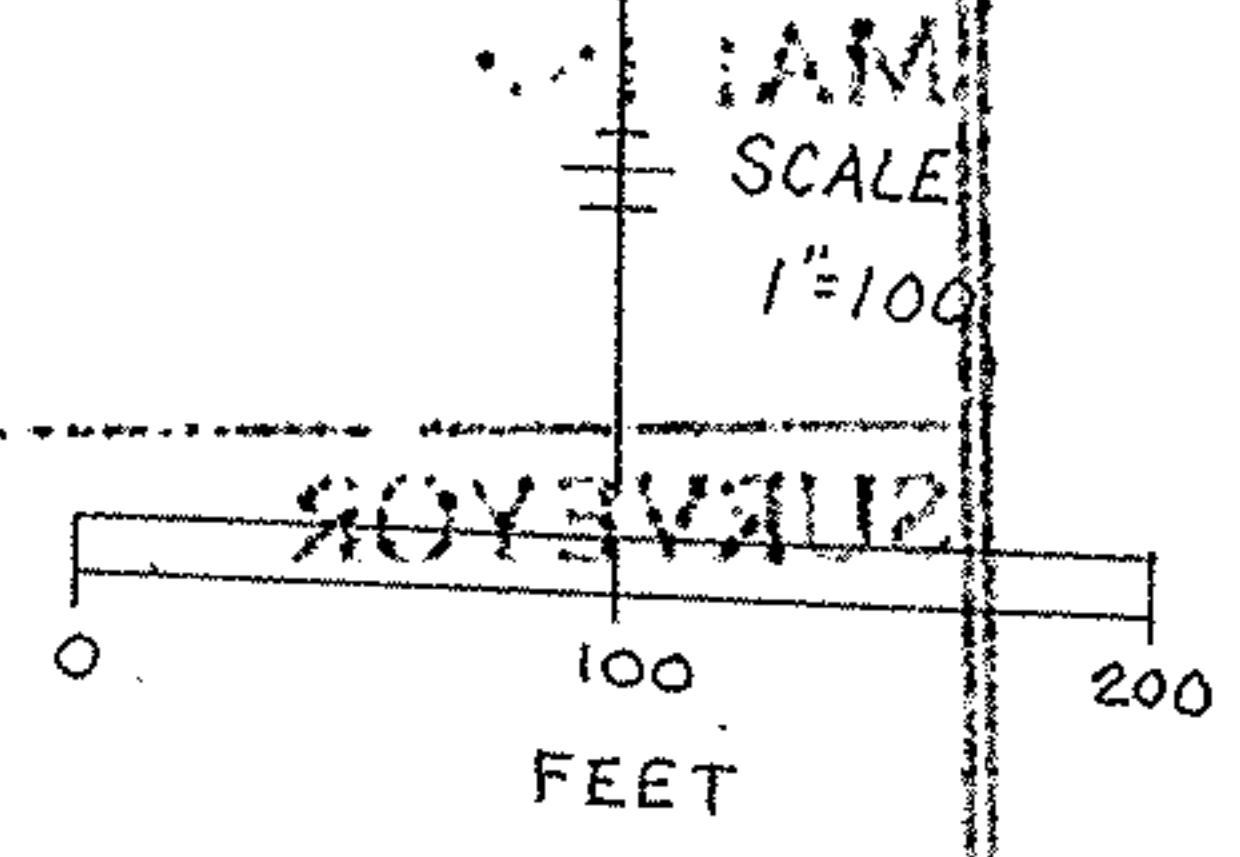

485.00'  
 S 89° 26' 20" E

PARCEL "D"  
 2.5551 Ac.

307.64'  
 N 1° 35' 05" W

N 72° 27' 55" E  
 519.83'

PARCEL "C"  
 2.0825 Ac.

N 72° 27' 55" E  
 519.83'

PARCEL "B"  
 2.0825 Ac.

N 72° 27' 55" E  
 519.83'


PARCEL "A"  
 2.0630 Ac.

S 72° 27' 55" W  
 506.97'

-038 1.50 A.  
 James Stransky  
 2006-0134935

-012 7.00 A.  
 Duane A., Elizabeth Kreig  
 O.R.V. 436 P. 299

-039 36.56 Ac.  
 B.A. Schmalz

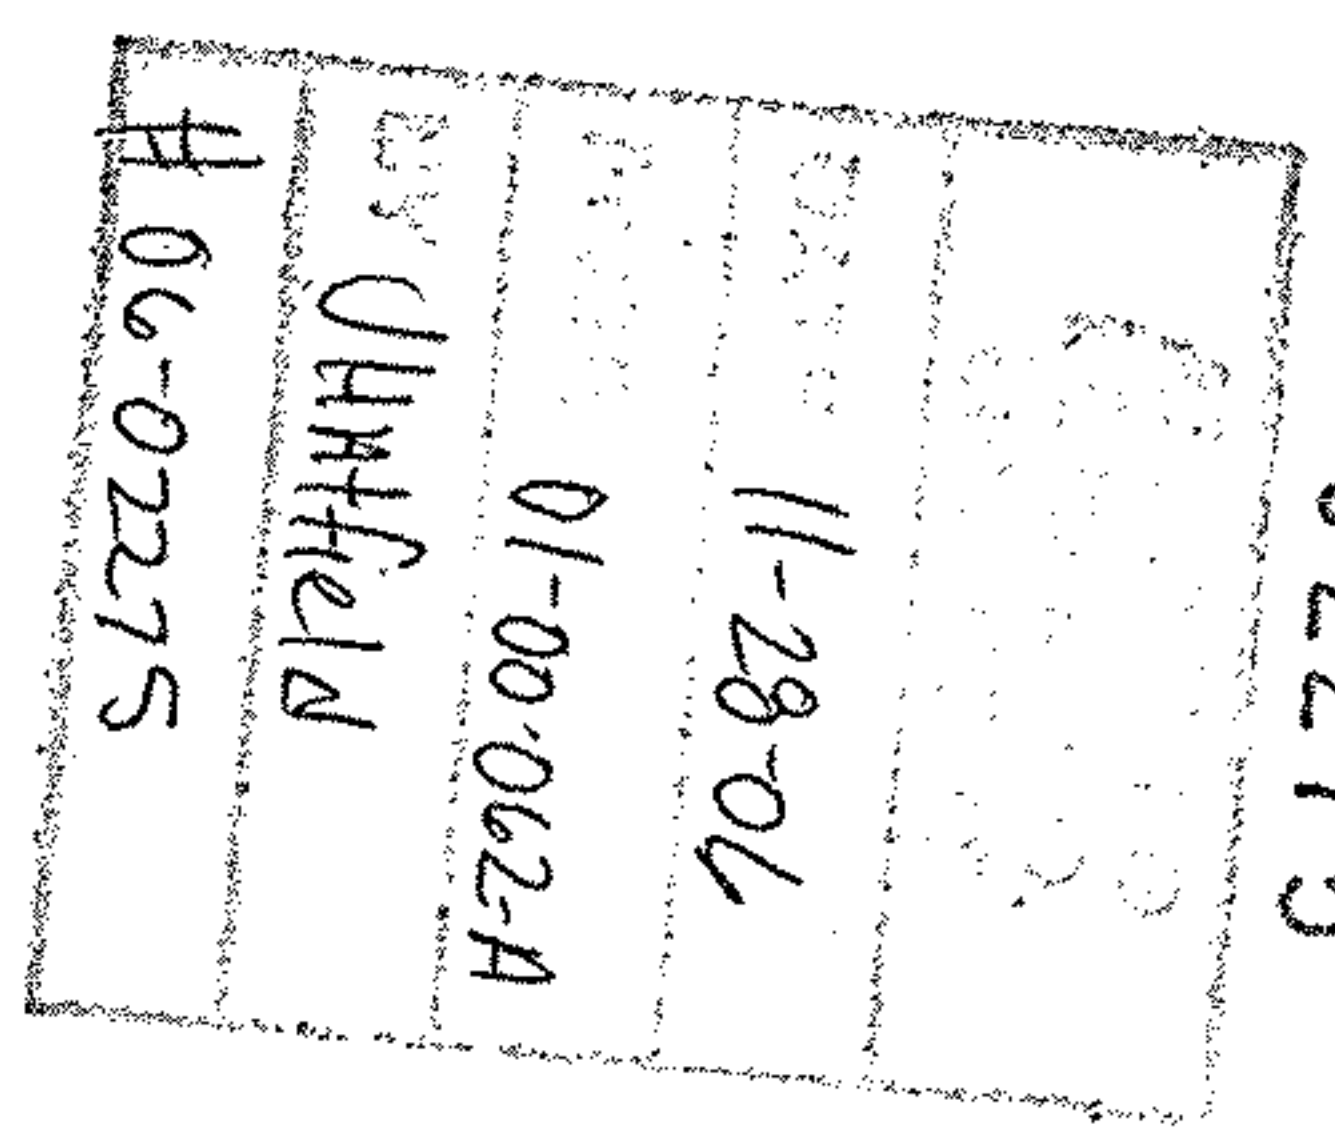

-035 1.50 A.  
 Clarence E., Carolyn S.  
 Chandler  
 2003-0944313

-036 1.88 A.  
 Timothy P., Dina L. Burns  
 2004-0982748

-018 2.33 A.  
 Thomas P.  
 Diane M.  
 Dlugos  
 O.R.V. 867,  
 P.158

Perm. Par. No. 01-00-062-000-039

*Charles P. Waryu* August 25, 2006  
 CHARLES P. WARYU  
 Registered Surveyor No. 5029

MAP OF SURVEY MADE  
 SPLIT MADE OF PARCEL "D"  
 Part of Original Lot No.62  
 Brownhelm Township, Lorain County, Ohio  
 For Russell H. Schmalz August 2006