

Naples Subdivision V. 30 P. 28



Gulf Road Heights Allotment
V. 16 P. 23

No. 2280


APPROVED
LORAIN CO.
PLANNING COMMISSION

DATE 11-4-06

BY 6-15

BY JHATfield


#06-02280

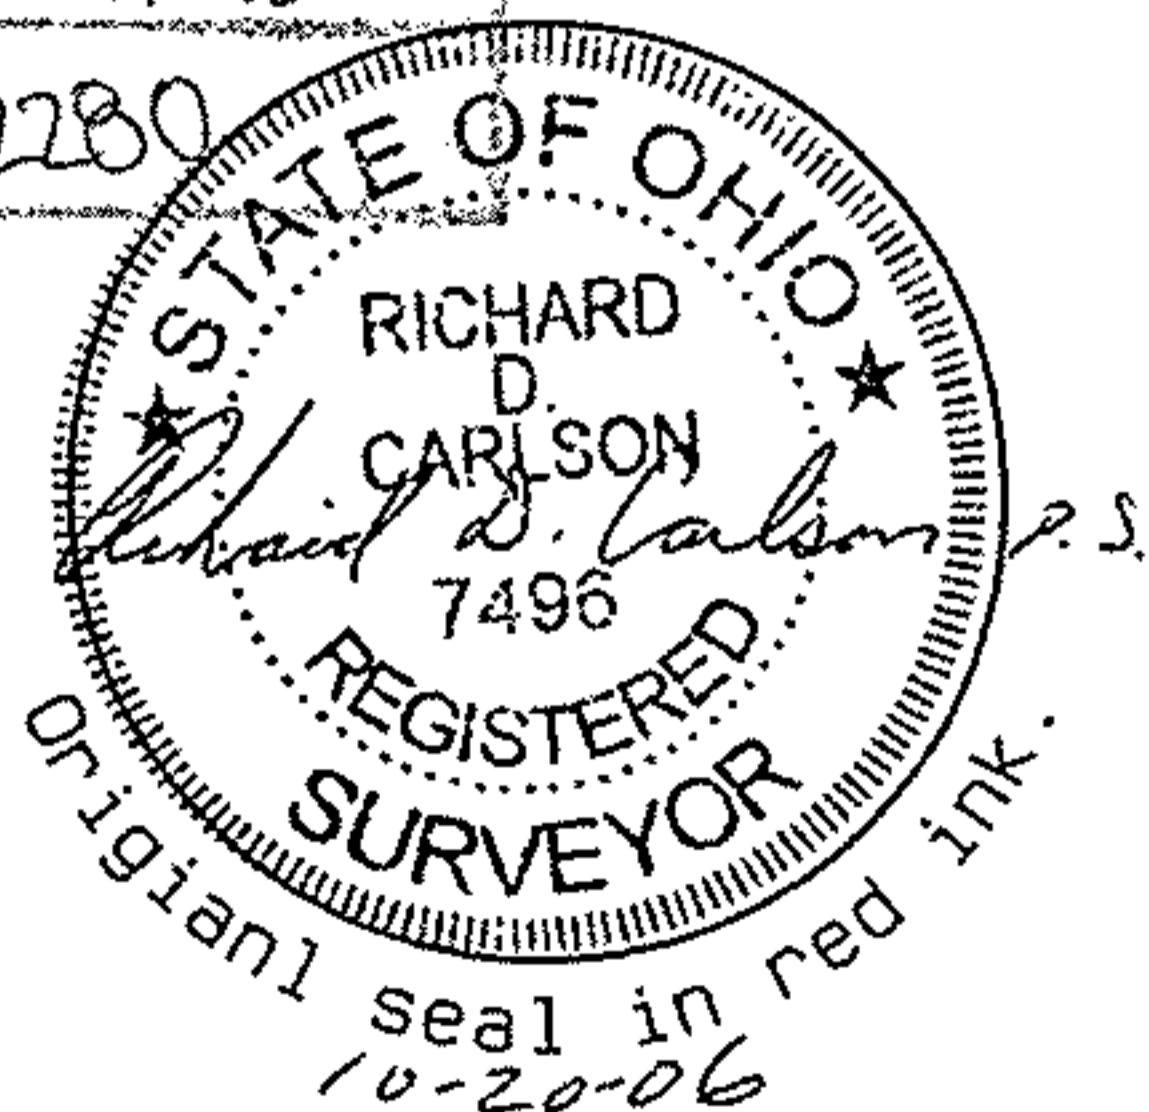

Carlson Surveys

September 22, 2006

Job: 0602-05R

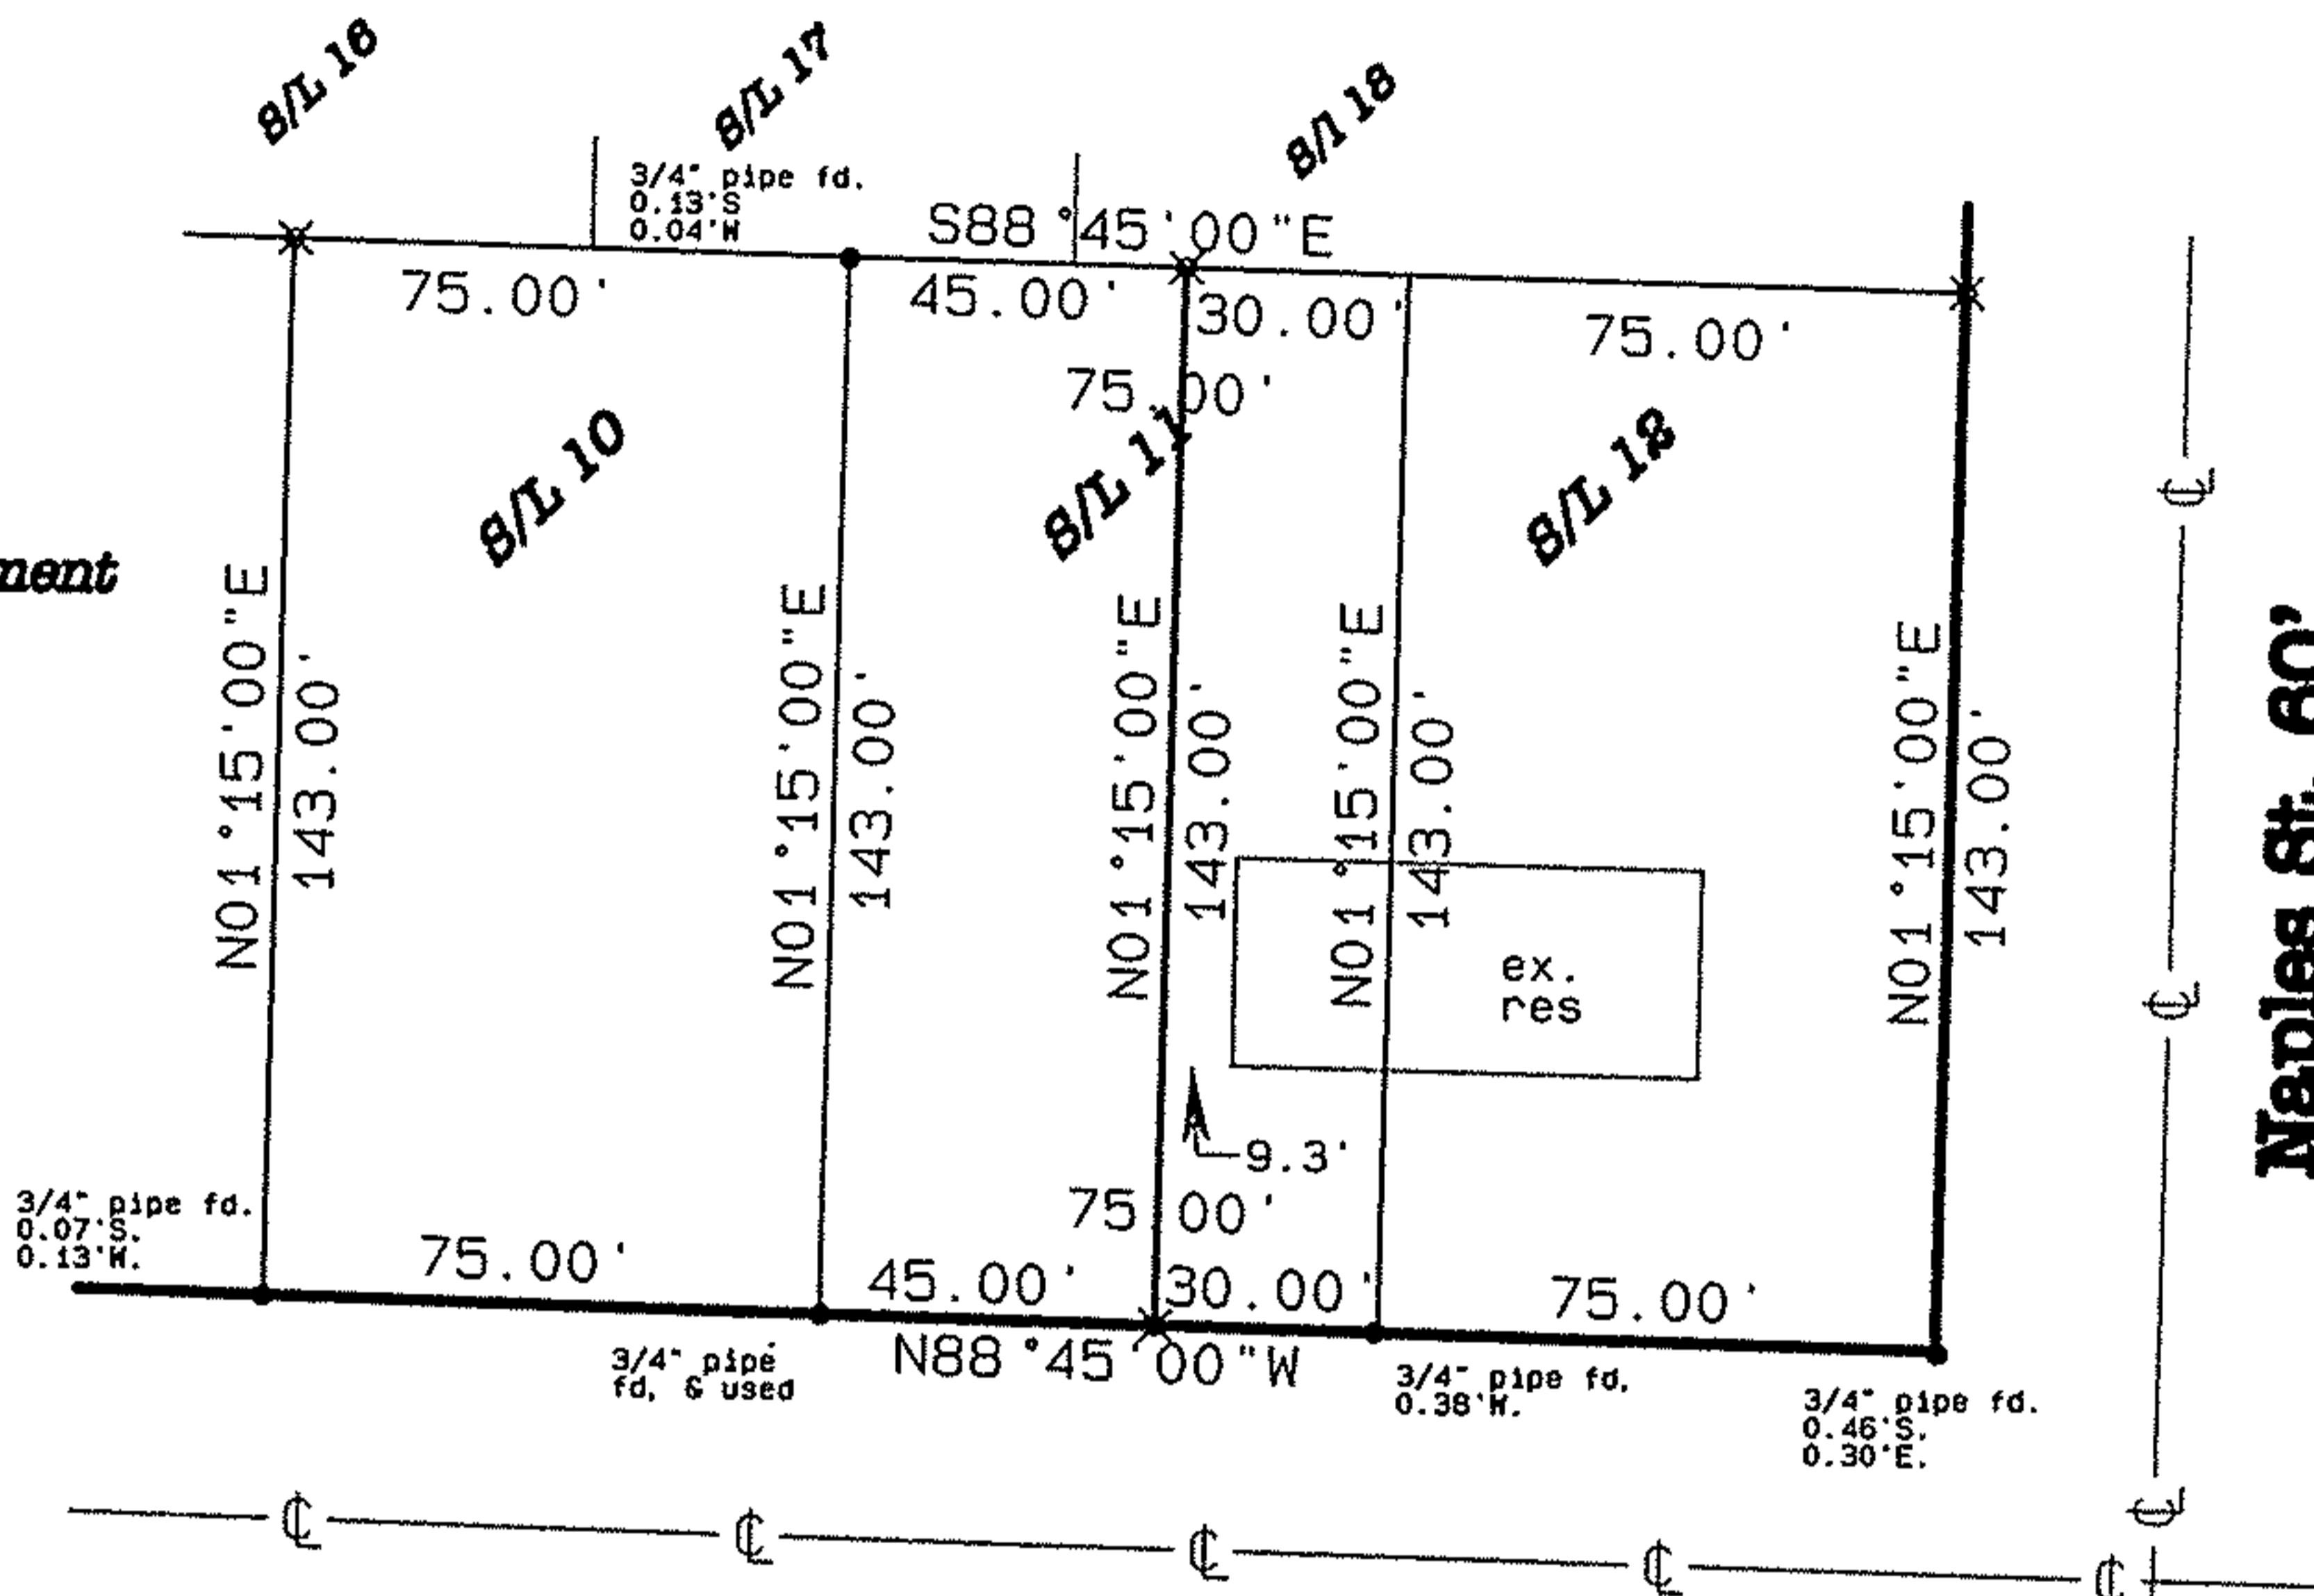

Campagna St. 60'


Plat of Survey & Lot Split For:

Mark Dennis

City of Elyria, Elyria Twp. Burrell & Day Tract O.L. 8
Lorain Co.
Ohio

GRAPHIC SCALE

1"=50'

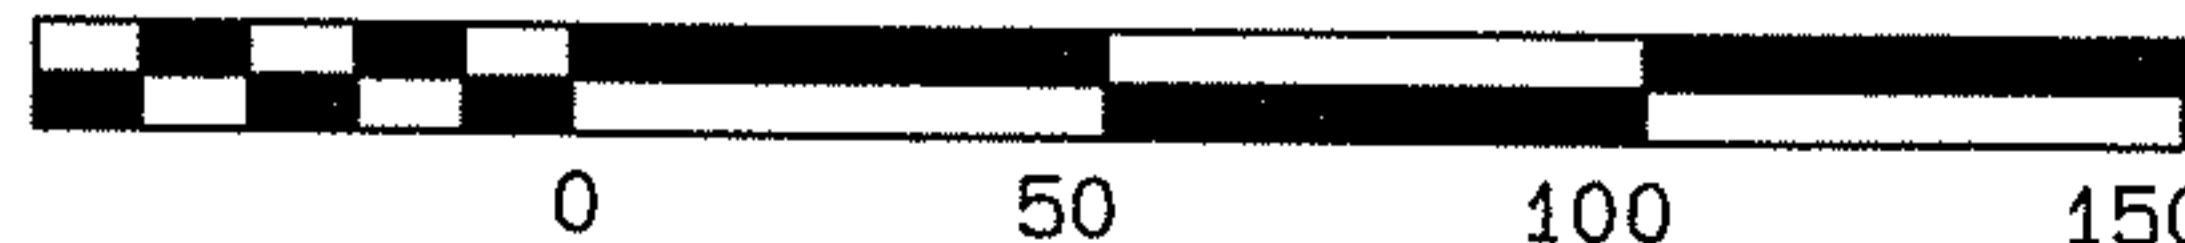

APPROVED BY PLANNING COMMISSION

CITY OF ELYRIA, OH

NO PLAT REQUIRED DATE

Phillip M. Larson 11-16-06