

Plat of Survey  
for  
**Jody Hodson**


Columbia Twp.  
Lorain Co.

O.L. 83  
Ohio

Carlson Surveys

8-29-06

Job: 1201-14R2

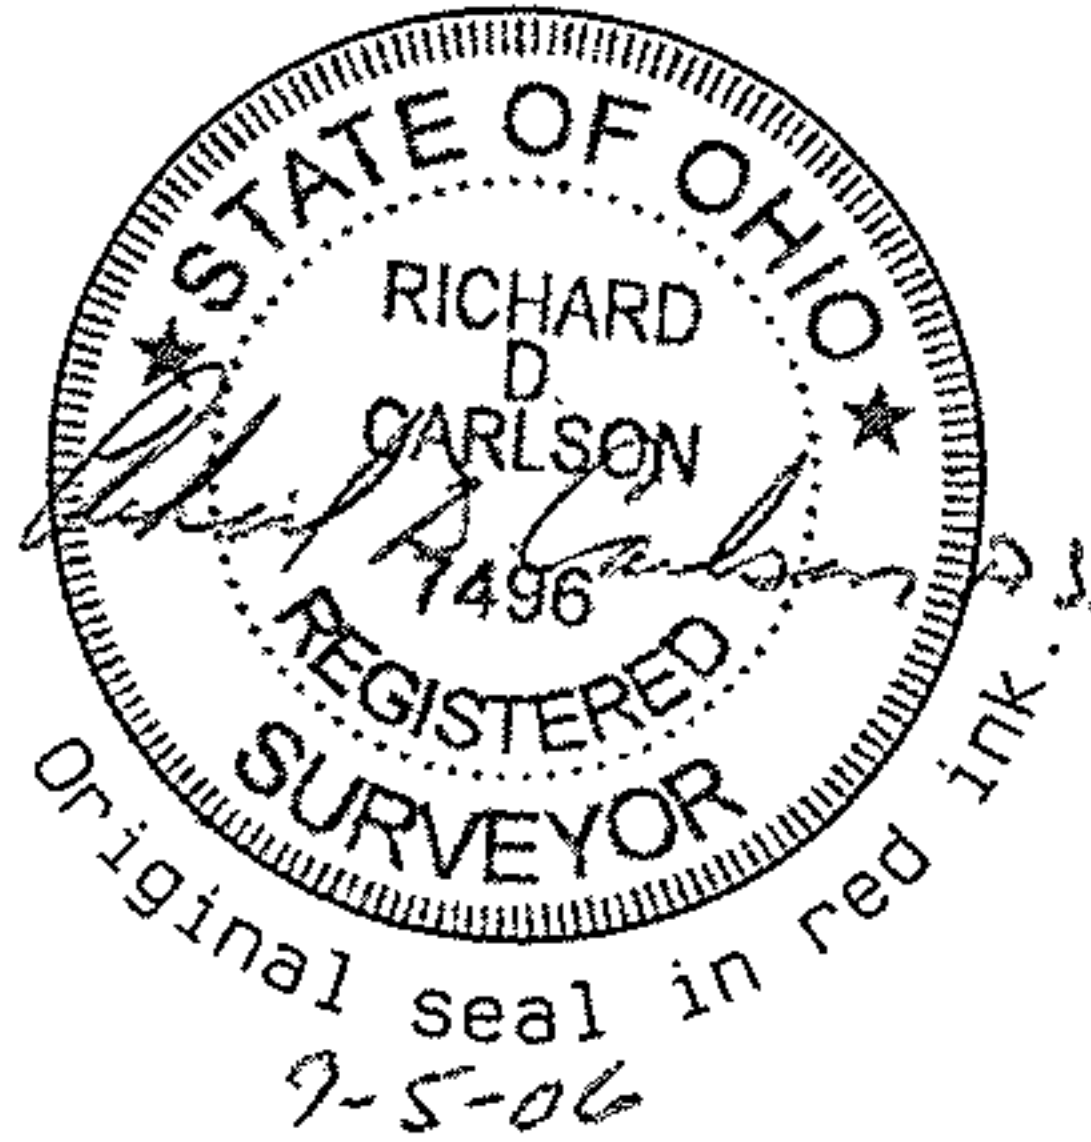

-072  
Harold A. Jr. & Sandra S. Maddock  
Doc. 20050083019 Pcl. 3  
6-6-05 27.1769 ac.


378.73' d.  
N00°00'44"E  
378.32' m.  
179.27' 1/2" pipe  
199.06' 3/4" pipe  
3/4" pipe

Pcl. 1 4.991 ACRES

Pcl. 2 4.994 ACRES

-059  
Vera M. Rutz  
Doc. 20030943914  
8-6-03 8.2322 ac.

References:  
Laundon-Simon-Cahl survey Nov. 1997  
Kleinoeder-Schmidt survey June 1975

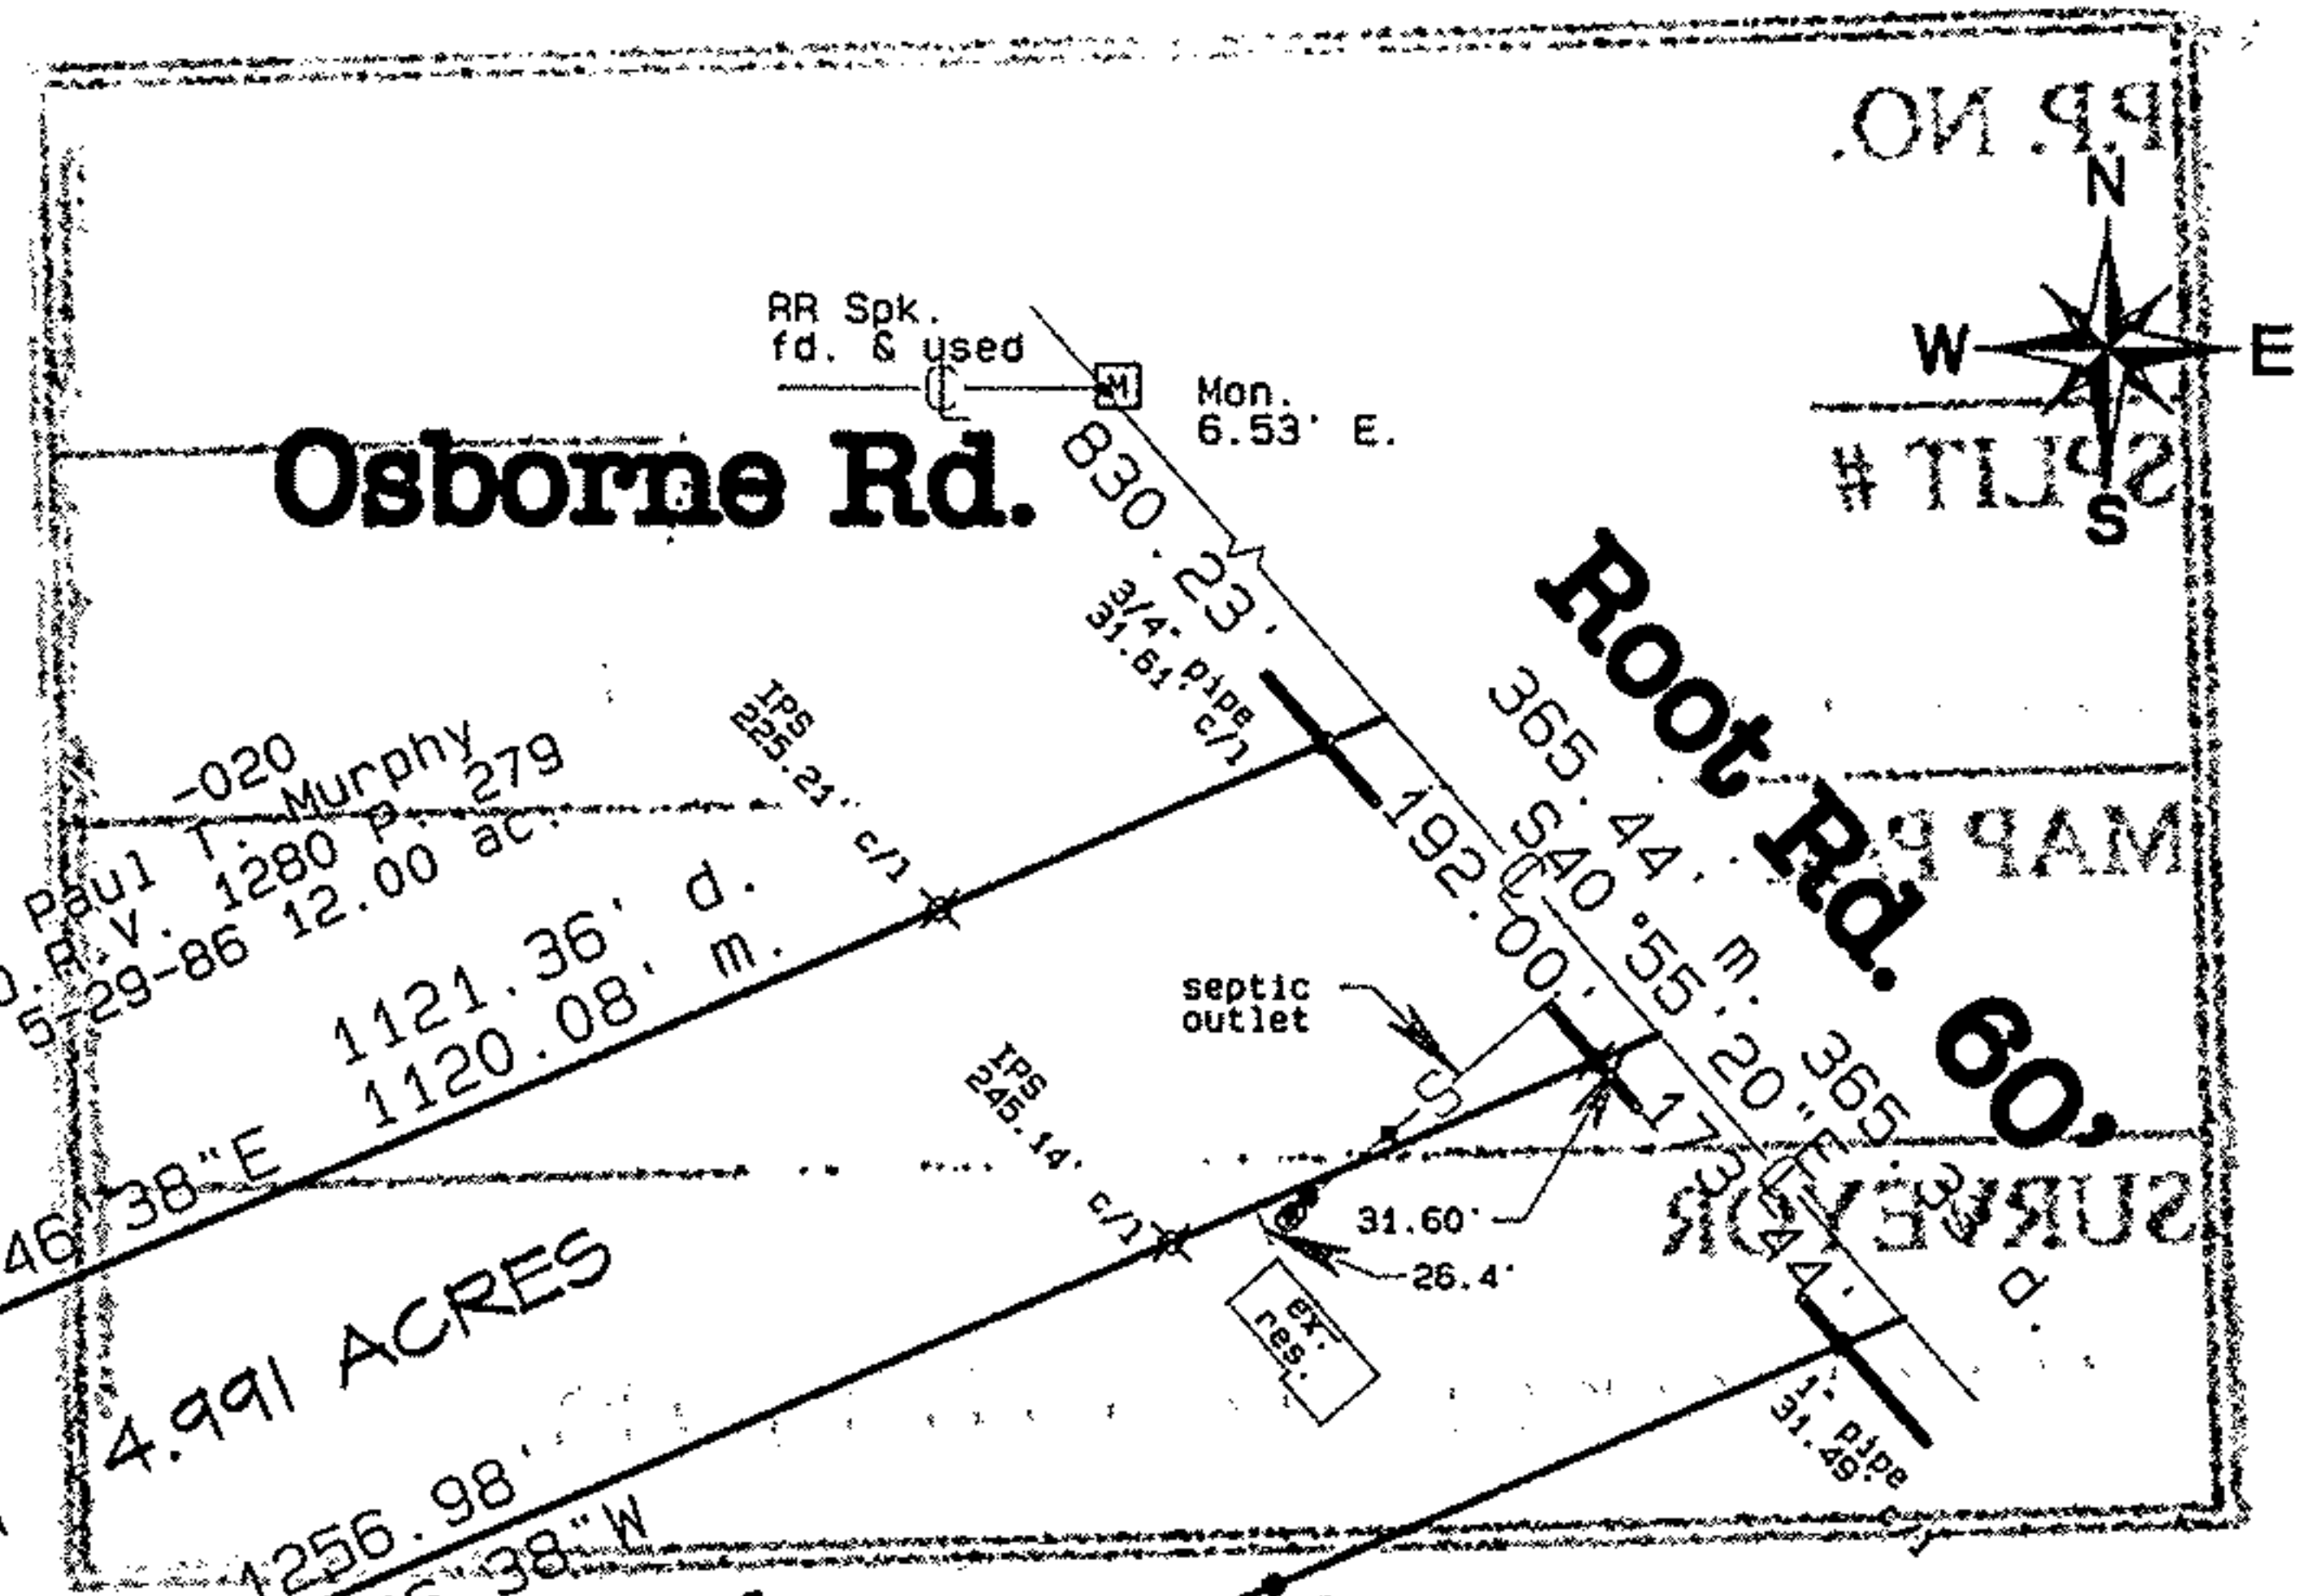

GRAPHIC SCALE



1"=200'

No 02279

11-30-06

12-00-0834

Uttfield

# 06-02279