


Parcel	Owner	Deed
-016	Joseph R. Ramsey	Dec. 2003 - 0694352
-021	Matthew G. & Norma A. Arasin	Dec. 2005 - 011384
-035	James & Judy Keske	Dec. 2001 - 0758900
-028	Thomas E. & Brenda S. Gysseal	Dec. 2001 - 0758975
-004	Rodney A. & Cathleen J. Disbennett	V. 1425 P. 305
-027	Deborah L. Ince	ORV 888 P. 613
-014	David Bowman	ORV 1271 P. 308
-012	Wendel & Barbara Poling	V. 1123 P. 376
-013	Wendel G. Jr. & Kelly A. Wise Poling	ORV 118 P. 457
-020	Dale R. & Jane Marie Hibinger	ORV 1264 P. 396
-016	Mike & Debbie Menno	98-0539640
-021	Charles A. & Santa Mastro	ORV 635 P. 392
-022	John & Barbara J. Phillips	ORV 951 P. 574
-023	Scott L. & Leilani M. Cason	ORV 976 P. 650
-032	Wendel G. Jr. & Kelly A. Wise Poling	99-0586730
-033	Deen E. & Marie L. Poling	Dec. 2001 - 0758978 Dec. 2003 - 0952215



BOUNDARY SURVEY #01  
FOR  
**DEAN ROBERT & WENDEL POLING**  
PENFIELD TWP TRACT 4 O.L. 48  
COUNTY OF LORAIN STATE OF OHIO  
CARLSON SURVEYS  
440-926-0200

#02489  
APPROVED  
LORAIN CO. LAND DEPT  
DATE 11-7-07  
19-04-048-000-034, 035  
PAGE 19-D  
BY JHATFIELD  
#07-02489

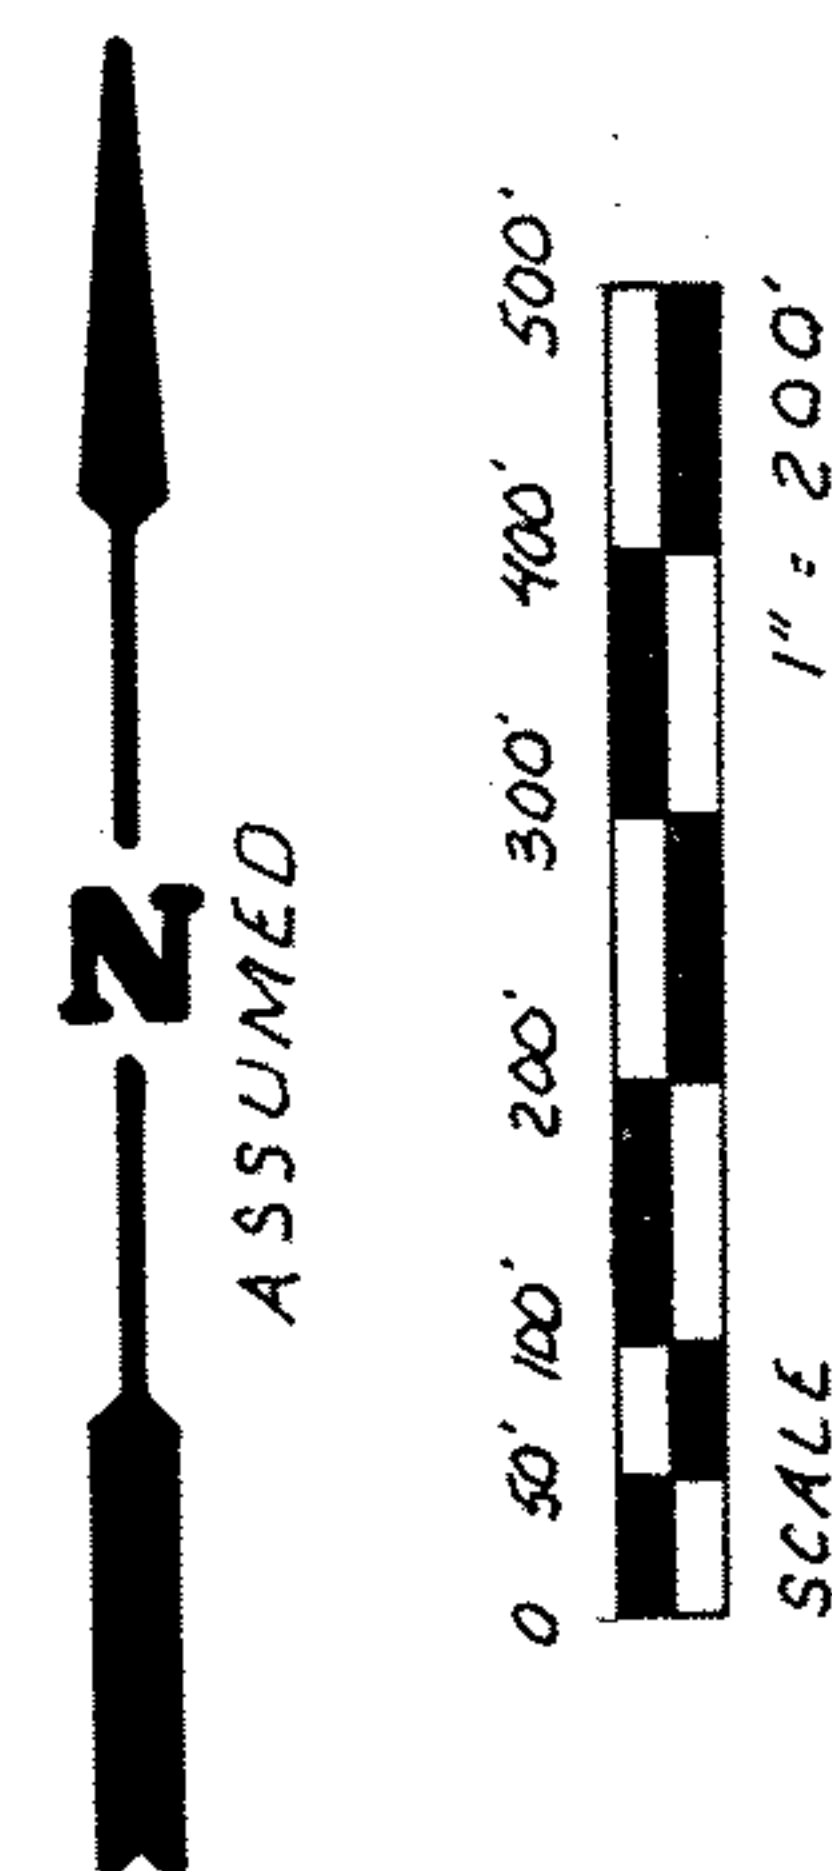

The basis of bearings is the record bearing for the centerline of Vermont St.  
Bearings are to an Assumed Meridian and Used to Indicate Angles Only

Rev. 7-16-07 Pl. 1, 2, 3 & 4  
Rev. 5-4-01 Red Line, Edm.  
Rev. 4-16-01 Penfield Twp.

NORWALK-MEDINA RD. 18