

J&M PROPERTY LTD. No 02499
 3606 EDGEWATER DRIVE
 VERMILION, OH 44089

APPROVED
 LORAIN CO.
 MAP DEPT

DATE	1-28-07
DL-00-003	640-005
PAGE	1-00-003-A
BY	JHA/field

07-02499


CHRISTINA HOFFMAN KEMP
 3630 EDGEWATER DRIVE
 VERMILION, OH 44089

LEE OSTER JR.
 PPN 01-00-003-101-023 & 024



0 10 25 50
 SCALE: 1 in = 25 ft

DATUM: IGLD 1985 (LWD = 569.2')

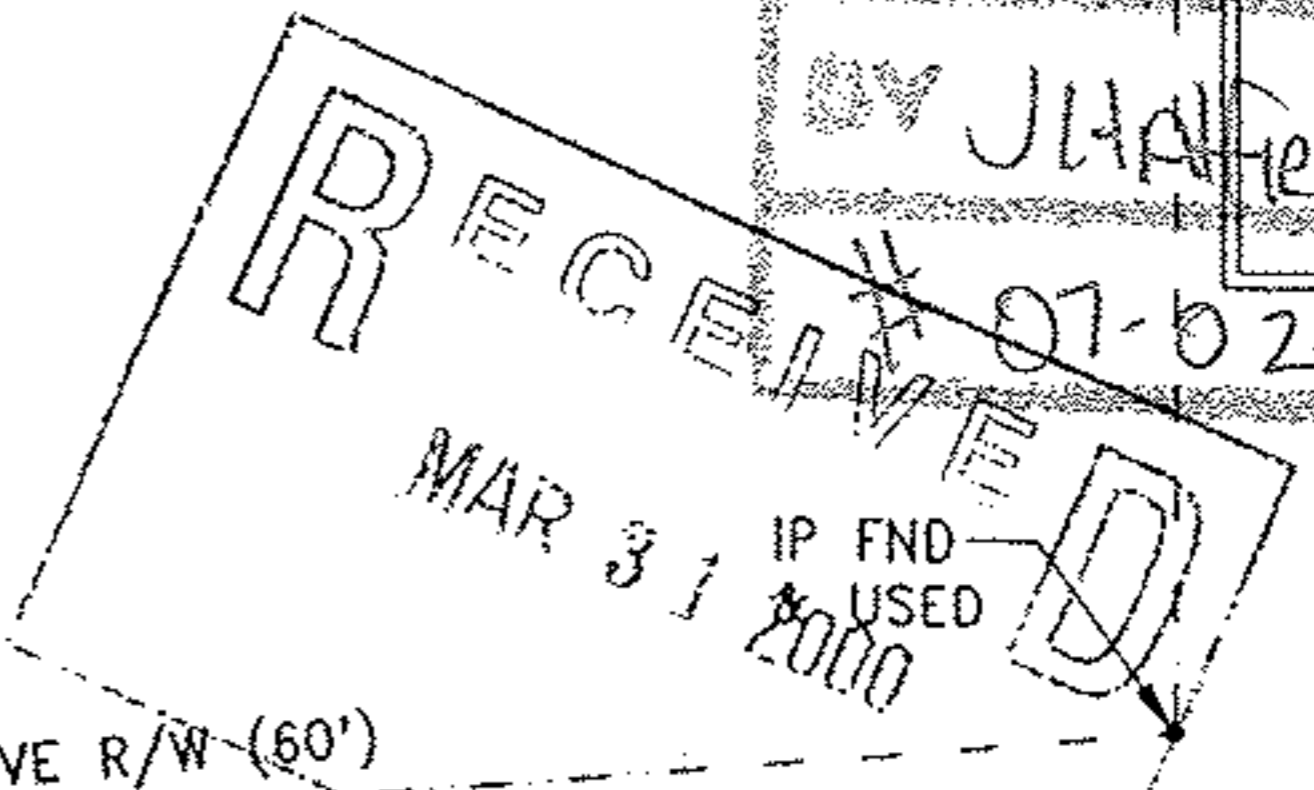

PREPARED BY: Andrassy Engineering, Ltd.	SUBMERGED LANDS LEASE SITE PLAN	APPLICANT: LEE OSTER JR. 2854 NORTHVIEW DRIVE ROCKY RIVER, OH 44116
ADJACENT PROPERTY OWNERS: Christina Hoffman Kemp 3630 Edgewater Drive, Vermilion OH 44089 J & M Propoerty Ltd. 4833 Hollyview Drive, Vermilion OH 44089	ARMOR STONE BREAKWATER VERMILION, OHIO	SHEET 1 OF 1

3/13/00