


Map of Part of O.L. 44 Amherst Twp. Lorain Co. Ohio Scale 1" 400'
 Feb. 20, 1978 By Arnold F. Koepf Registered Surveyor No. 4306
 Revised Oct. 1, 1978
 Revised Oct. 29, 1982

A---- J. B. Bittman Etal. Vol. 1223 Page 665
 LISN Vol. 1203 Page 320

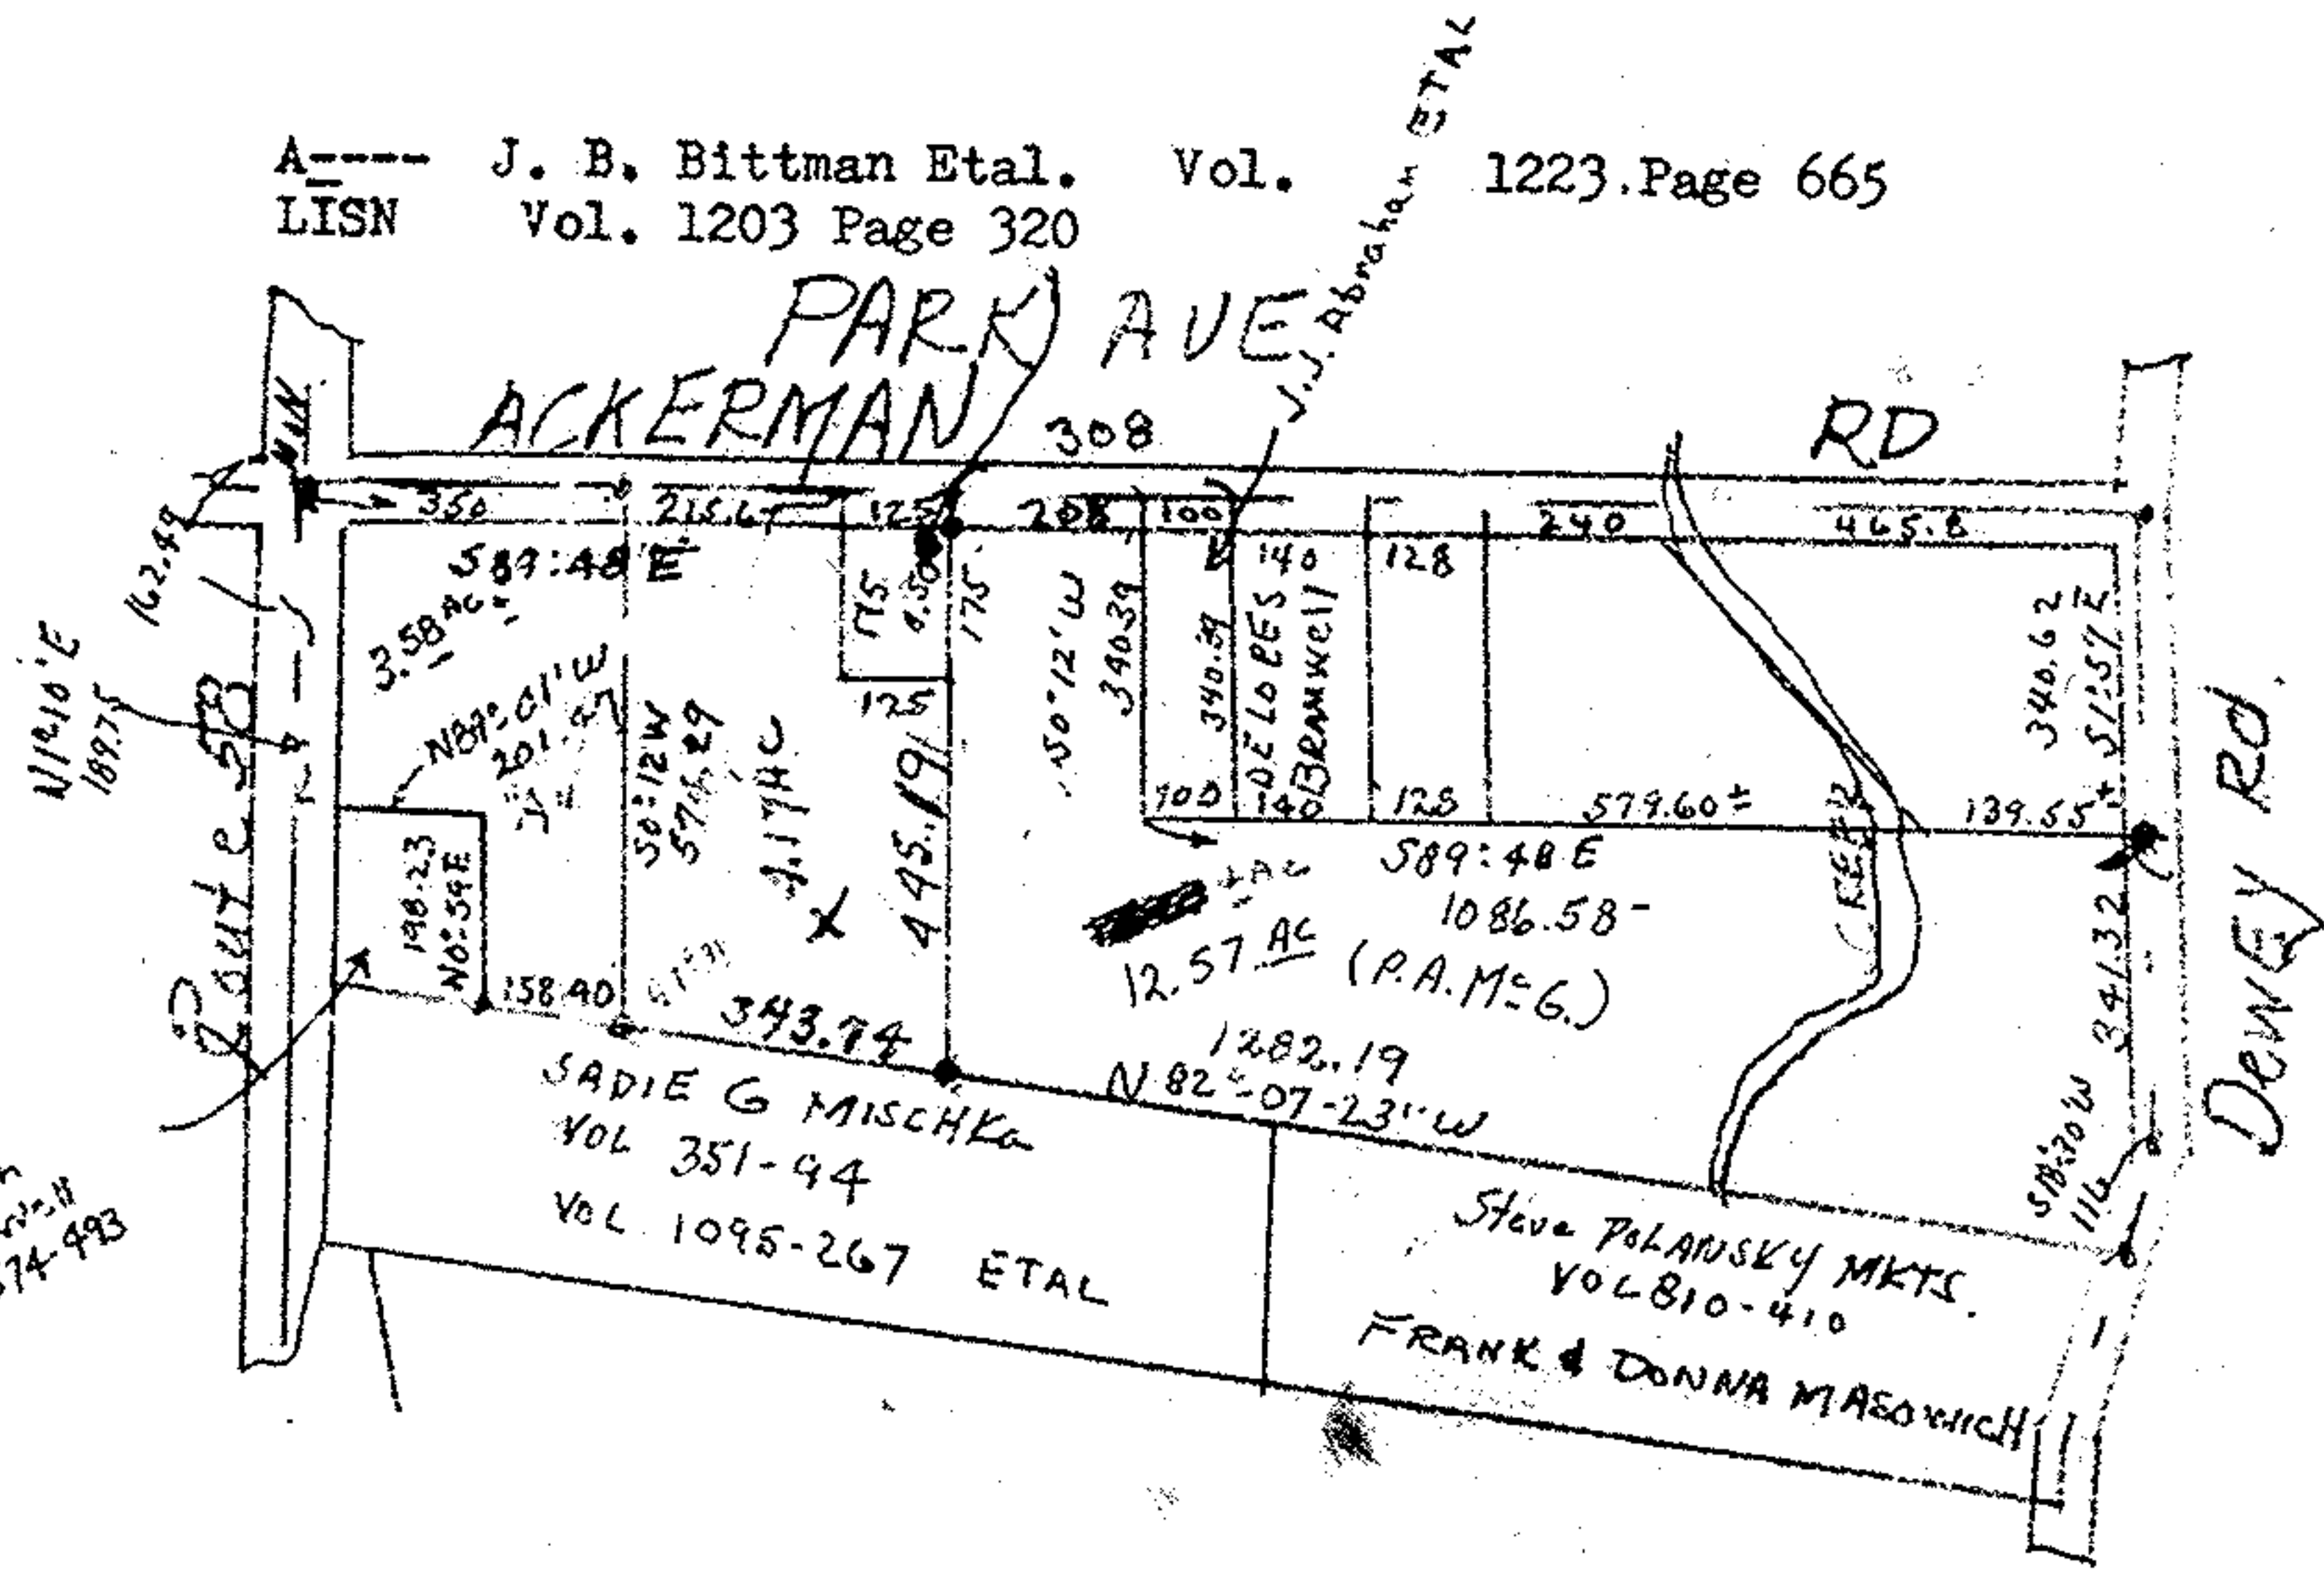

Helen
 Brammer
 VOL 574-993

APPROVED BY THE LORAIN CITY PLANNING
 COMMISSION: NO PLAT REQUIRED

12/1/82 Robert Williams
 SECRETARY LORAIN CITY PLANNING COMMISSION

APPROVED
 AS TO DESCRIPTION ONLY

Date 1-Dec-1982
 City of Lorain
 Per Patrick M. Gorman
 Engineering Dept.

#14911

