


MAP OF SURVEY FOR
 PAT DEMYAN
 ORIGINAL LOT 89
 GRAFTON TOWNSHIP
 SCALE 1" = 250'
 NOVEMBER OF 2006

I hereby certify that this plat was prepared from a field survey made under my direct supervision. Monuments were found or set as indicated. Dimensions are expressed in feet and decimal parts thereof. Bearings refer to the centerline of Erhart Road North of 89° 38' 30" West per recorded Deeds all of which are correct to best of my knowledge and belief, the Plat was prepared in accordance with provisions of Chapter 4733-37 of the Ohio Administrative Code.
 John Pozywak Registered Surveyor No. 5292

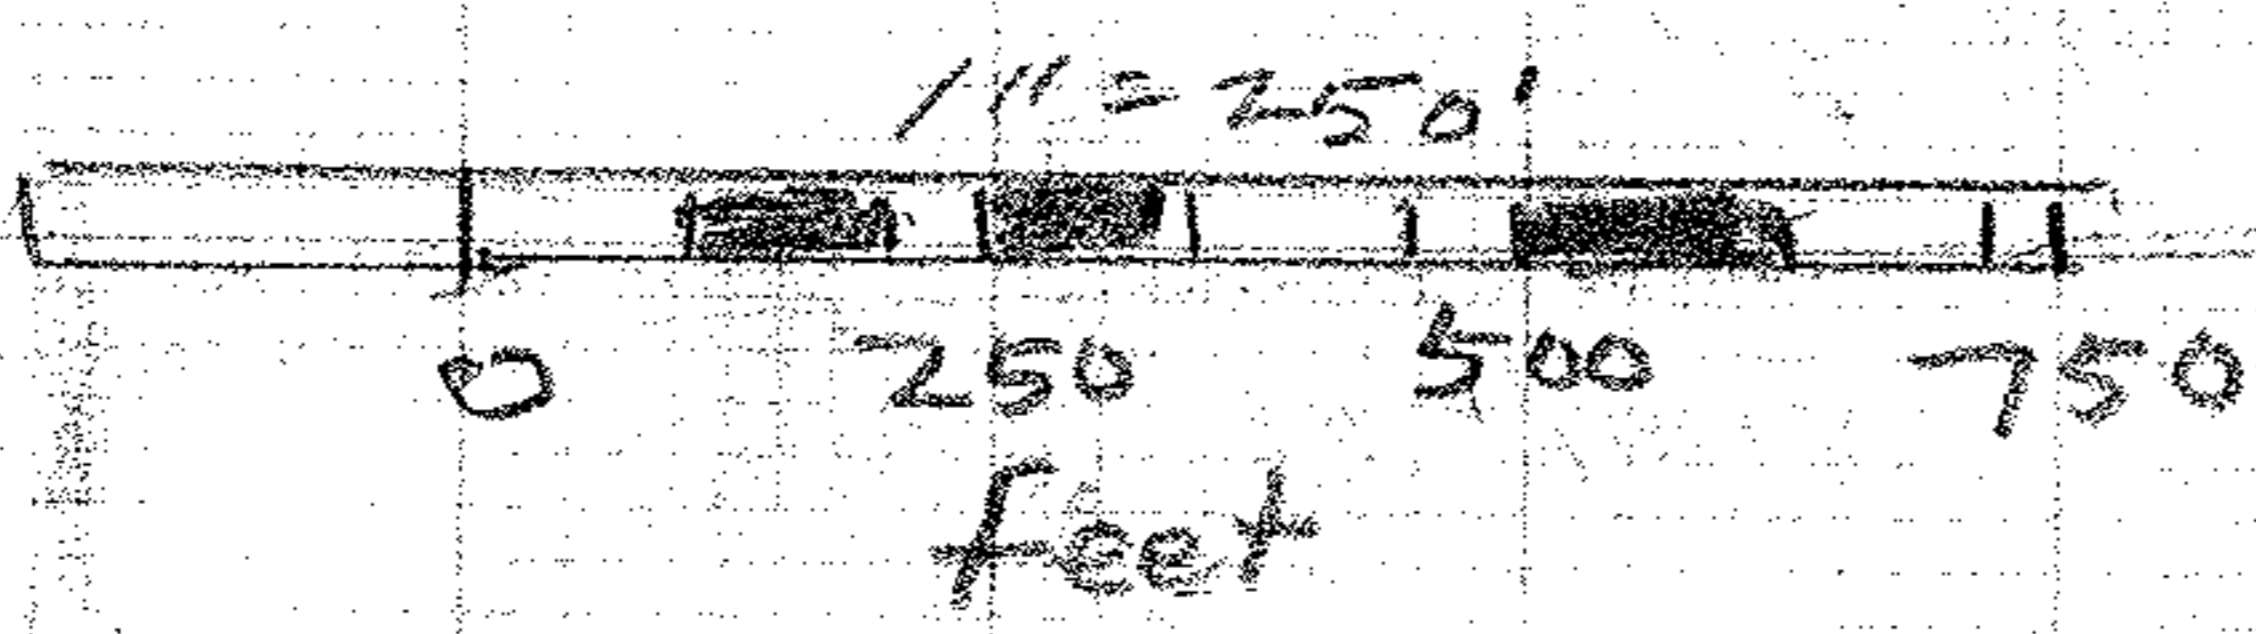

Medina Elyria Rd
 SR 57
 Medina Elyria Rd



James and Jennifer Deyman
 OR 369/368

: BING RICHARD L
 & JOANNE M
 18400
 20050085100

DEMYAN ANDY J

Deed Vol 1061
 Pg 804

OL 72
 OL 89

N 89° 38' 30" E
 1643.1

377.5

S 89° 38' 30" W

840.67

: KNOLL CONRAD H
 & SUSAN

(Deed Vol 1061 Pg 803)

: DEMYAN ANDY J
 & GEORGE
 10644 EDUARD

38.859 Acres

THOMPSON WILLIAM & KAREN

THAXTON ROBERT & MARIANNE
 : 20060166878

: HERTELENDY MARJORIE
 20020849451

VENTO PATRICK R
 & MARGARET L
 0316 0460
 TEEN to

COTTRILL DAVID D
 20000706988

38.859 Acres
 Exclusive of
 Railroad
 (Deed Vol 1061 Pg 803)

DEMYAN, ANDY AND GEORGE


WEIGEL LAWRENCE A
 & MARIAN M

QUAY PAUL C & BETTY

NEFF RD
 ERHART RD

ROURKE PATRICK W
 & CHERYL A
 20030953369

UEHLEIN CHAD H
 & PIPER ELIZABETH C

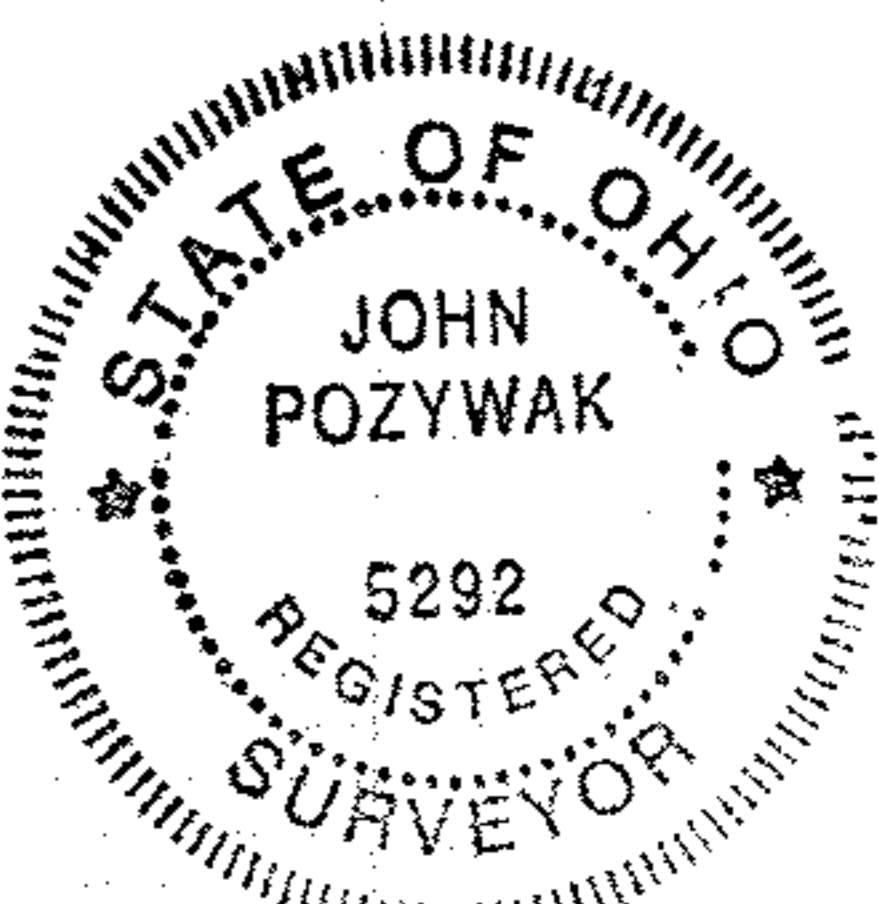

Revised
 Nov 27, 2006

PREPARED FROM EXISTING SURVEYS
 AND RECORDED DEEDS

2004061721B

NEFF ROAD

: DEMYAN ANDY J

: PAWLUS JOHN J
 & KAREN L

Deed Vol 1261
 Pg 451

DIV 1061
 Pg 803

N 50° 26' 02" E 0280.9
 1903.74

N 0° 37' 35" E
 758.97

Railroad R/W

ERHART ROAD
 Rd 2305.26

NEW YORK CENTRAL LINES
 N 45° 15' 1" W

S 75° 01' 15" W
 2496.52

S 00° 42' 35" W
 1051.61

S 0° 17' 30" W 1045.55

102.61

410
 Tracks & Road